


PLANNING


NOTE:

- Revision A03/07/2018  
Approved drawings overlaid
- Revision B04/07/2018  
Approved drawings overlaid

Proposed elevation B - Side Elevation  
1:200 @ A3 & 1:100 @ A1

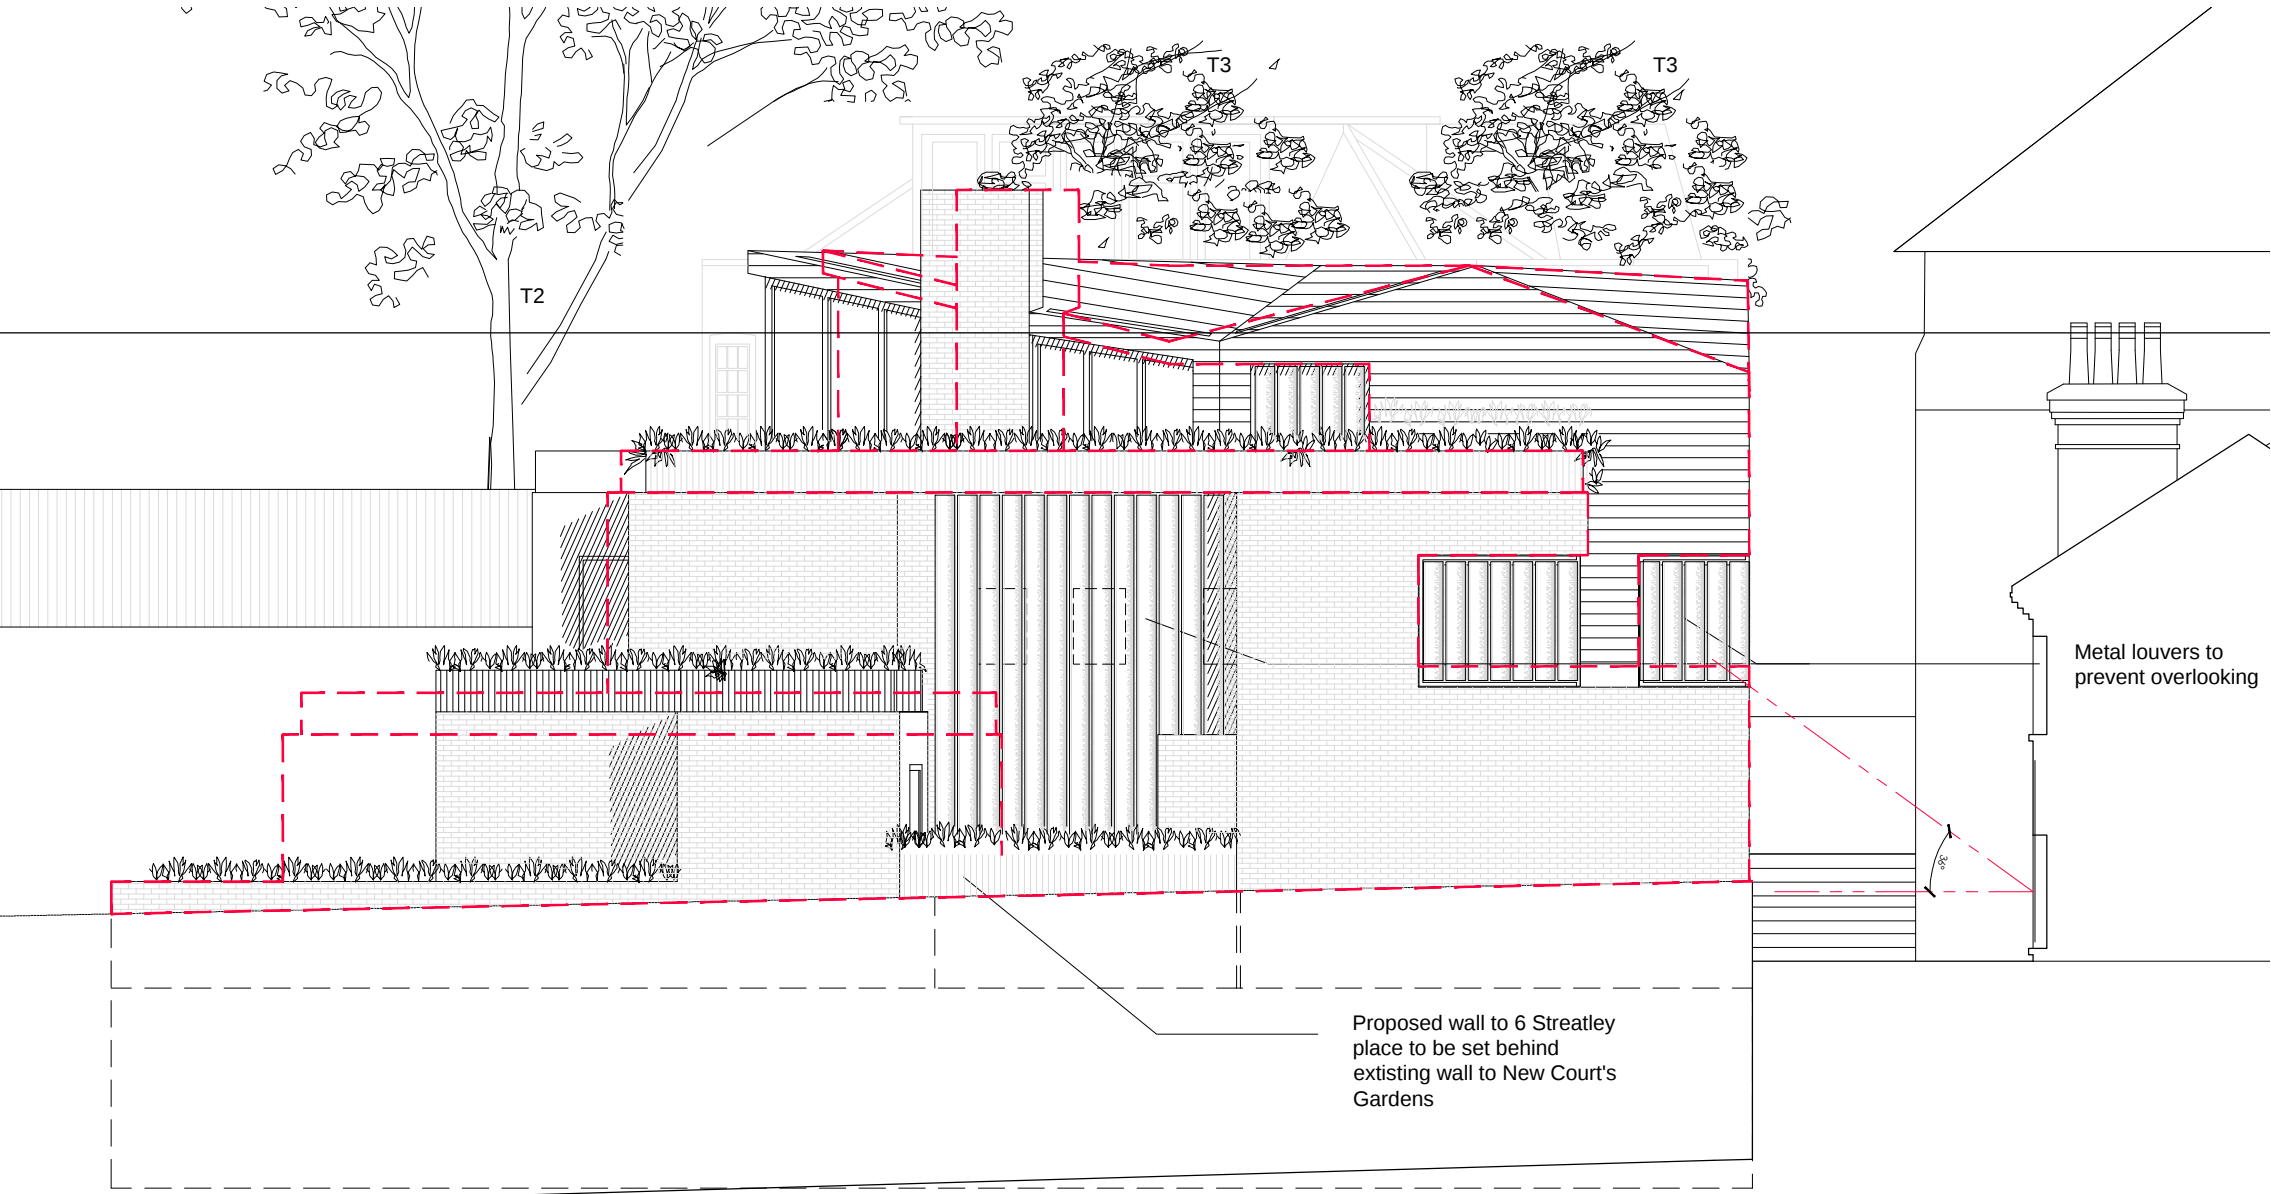

Proposed elevation B - Side Elevation  
1:100 @ A3 & 1:50 @ A1

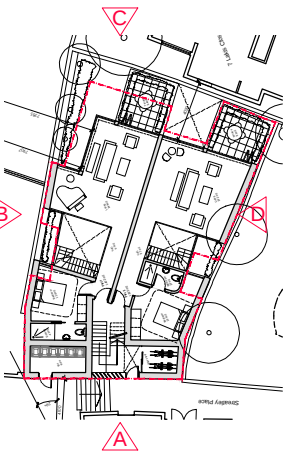

**Martin Evans**  
Architects

18 Charlotte Road  
London EC2A 3PB  
tel 020 7729 2474

**JOB**  
6 Streatley Place  
London  
NW3 1HP

**TITLE**  
Proposed Elevation B  
Side elevation

|       |            |
|-------|------------|
| DATE  | 05.06.18   |
| SCALE | 1:100 @ A3 |
| DRAWN | G.R.       |

DRAWING NO. STRB-PL-GA-06B