

STREATLEY FLATS

STREATLEY PL


6 STREATLEY PLACE

7 Lakis Court

Proposed Section C - Long Section
1:100 @ A3 & 1:50 @ A1



Scale 1:100

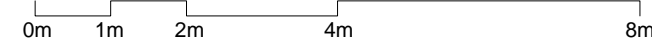

Martin Evans Architects	
18 Charlotte Road London EC2A 3PB tel 020 7729 2474	
JOB 6 Streatley Place London NW3 1HP	
TITLE Proposed Section	
DATE	05.06.18
SCALE	1:100 @ A3
DRAWN	G.R.
DRAWING NO. STRB-PL-GA-10A	