



01 PROPOSED LONG SECTION DD

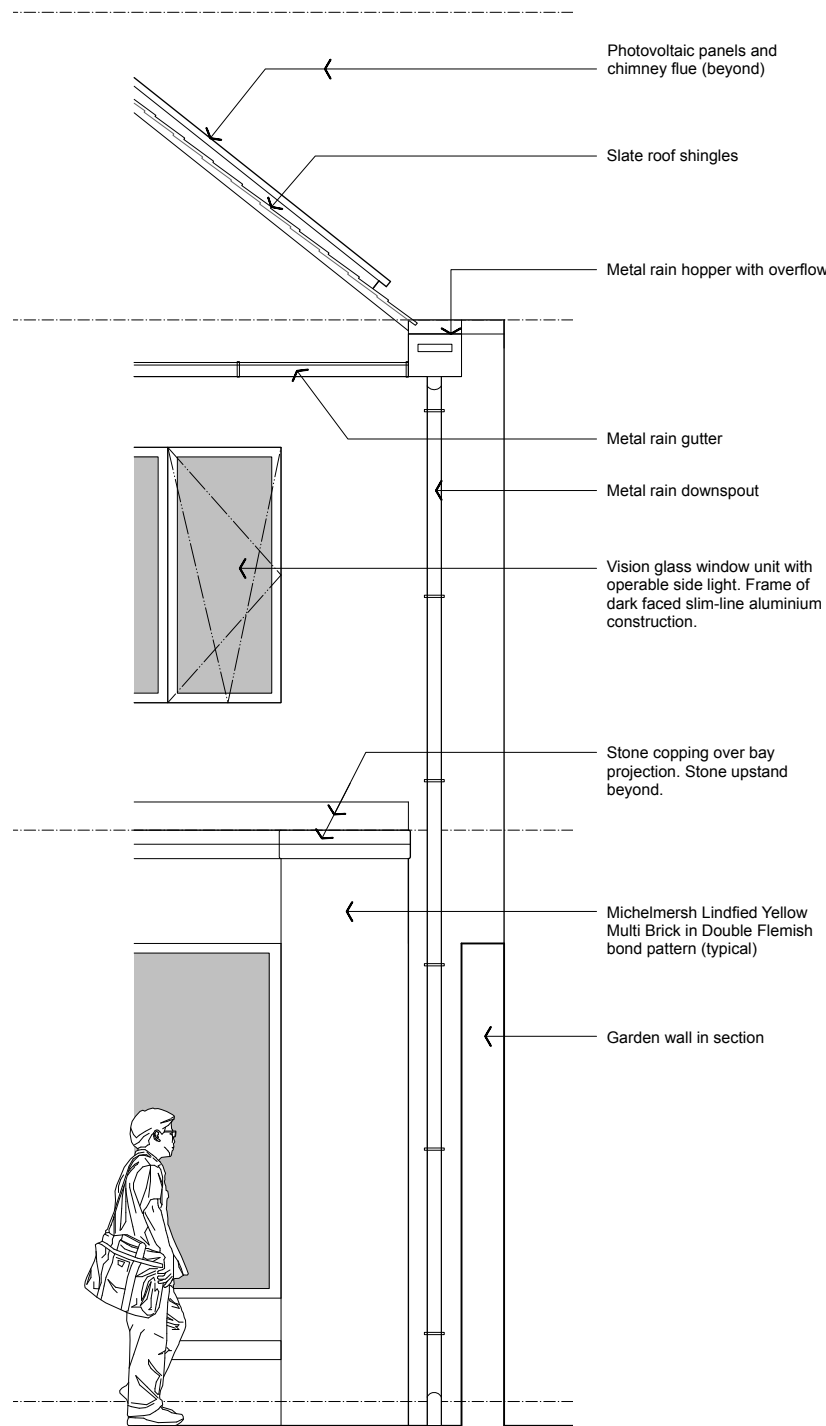

02 PROPOSED ELEVATION DETAIL

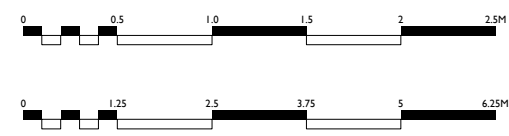

**MADOR ARCHITECTS**  
Mador & Partners Chartered Architects Ltd.  
Studio 102  
1 Thane Villas  
London N7 7PH  
telephone 0207 281 5550  
fax 0207 272 3959

**PLANNING**

11 Rochester Mews		Project	
Proposed House Sections and Roof Detail		Drawing	
1:50 & 1:20 at A1	scale	August 2018	date
1:100 & 1:40 at A3			
172	job P-06	no. A	revision LB
			drawn