





01 ENTRY (SOUTH) ELEVATION ALTERNATE, ALONG ROCHESTER MEWS



02 GARDEN (WEST) ELEVATION

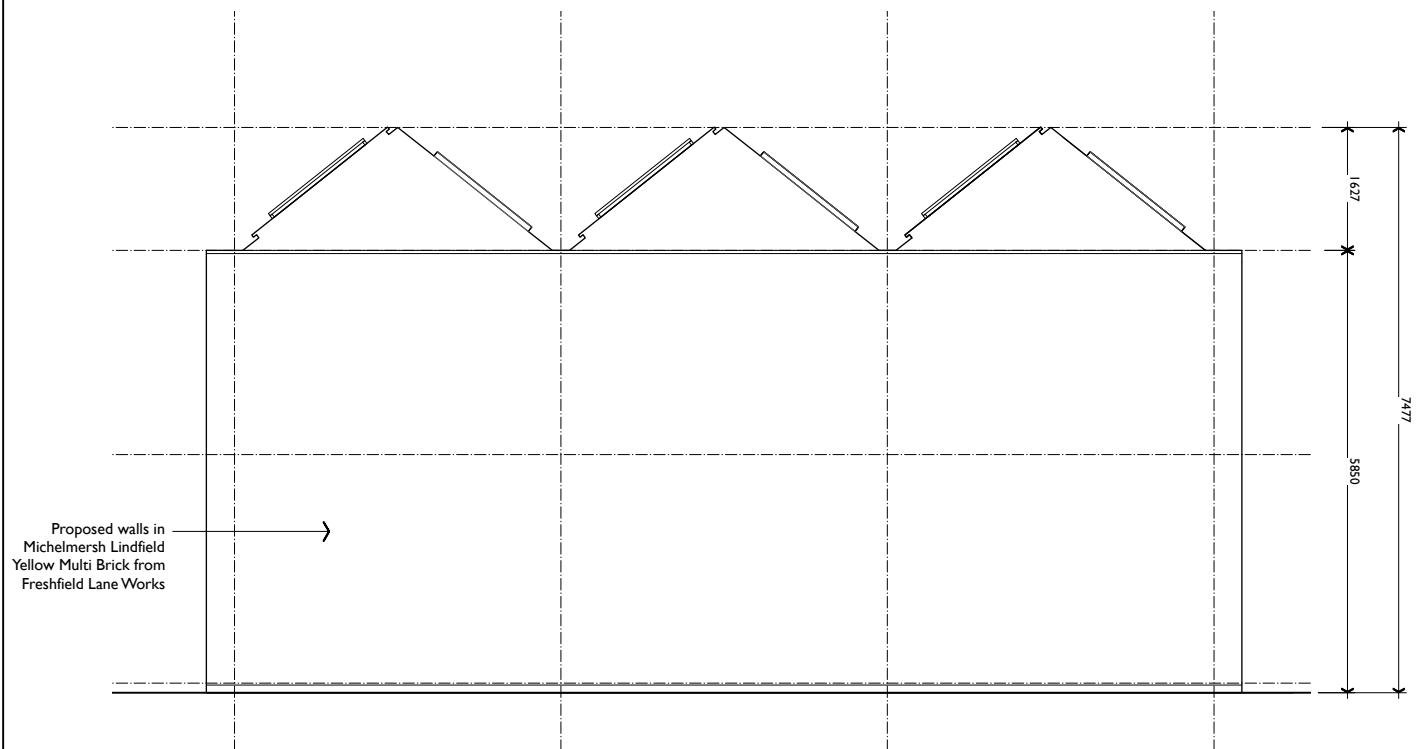

03 REAR (EAST) ELEVATION

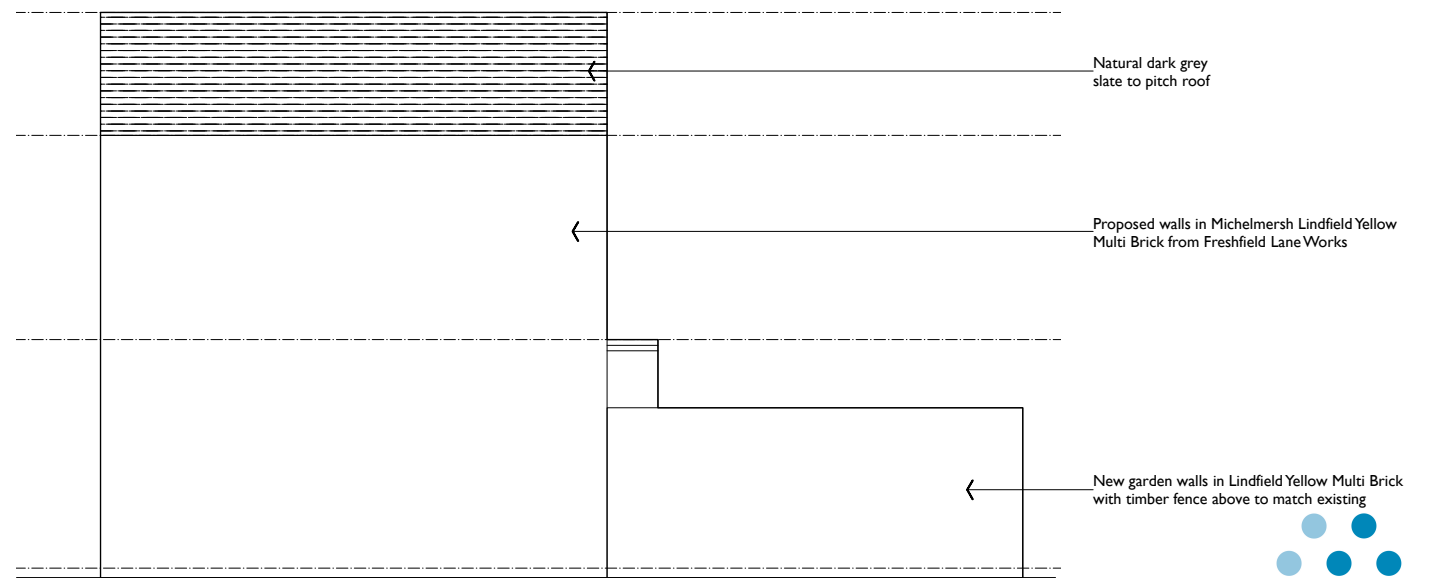

04 NORTH ELEVATION



Mador & Partners Chartered Architects Ltd.

Studio 102  
1 Thane Villas  
London N7 7PH

telephone 0207 281 5550  
fax 0207 272 3959

**PLANNING**

11 Rochester Mews		Project	
Proposed House Elevations Alternate		Drawing	
1:100 at A1	scale	Sept 2018	date
1:200 at A3			
172	job P-04a	no. A	revision LB
			drawn