


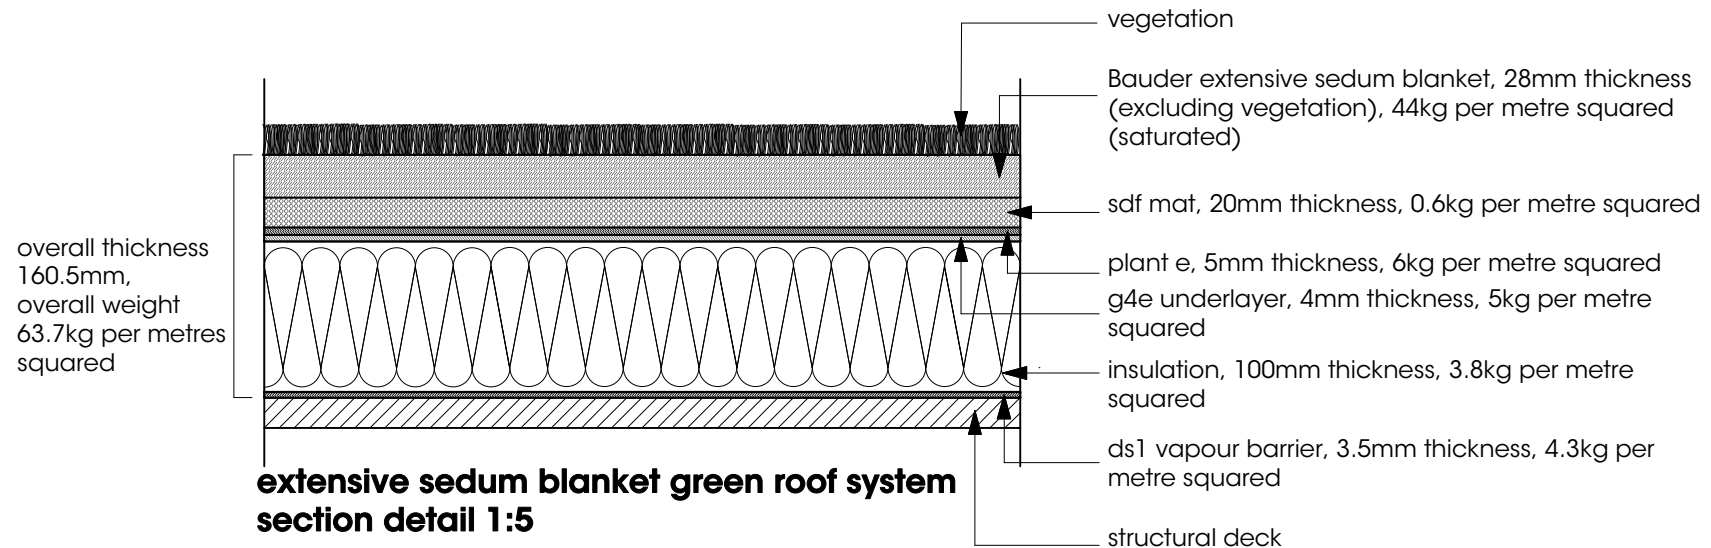

notes

use figured dimensions only.

copyright of design and drawing reserved.

all dimensions must be confirmed on site prior

to any construction work being undertaken

setting out to be approved before fabrication.

* indicates site dimension.

** indicates a critical dimension.

revision

client

Mr & Mrs Scemama

project

37 Fairhazel Gardens
London NW6 3QN

title

Typical Section thro'
green roof

drawing N°

SC01.60

rev

drawn by

Raz

date

Mar 12

scale

1:5 @ A4

dnkdesign

interior design consultants
34 fortune green road london nw6 1uj
t 020 7813 2945 f 020 7813 0609
e dnkdesign@blueyonder.co.uk