




Rev:	Description:	Date:

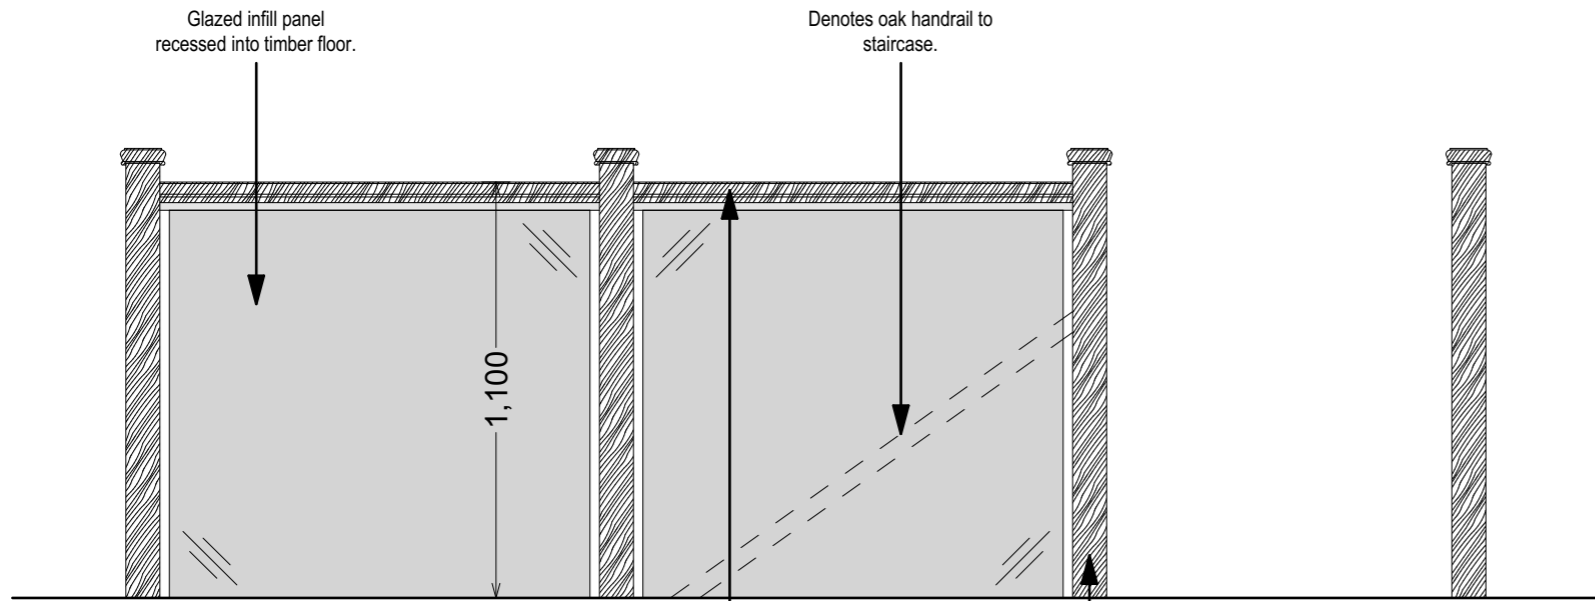



Elevation - 1:20

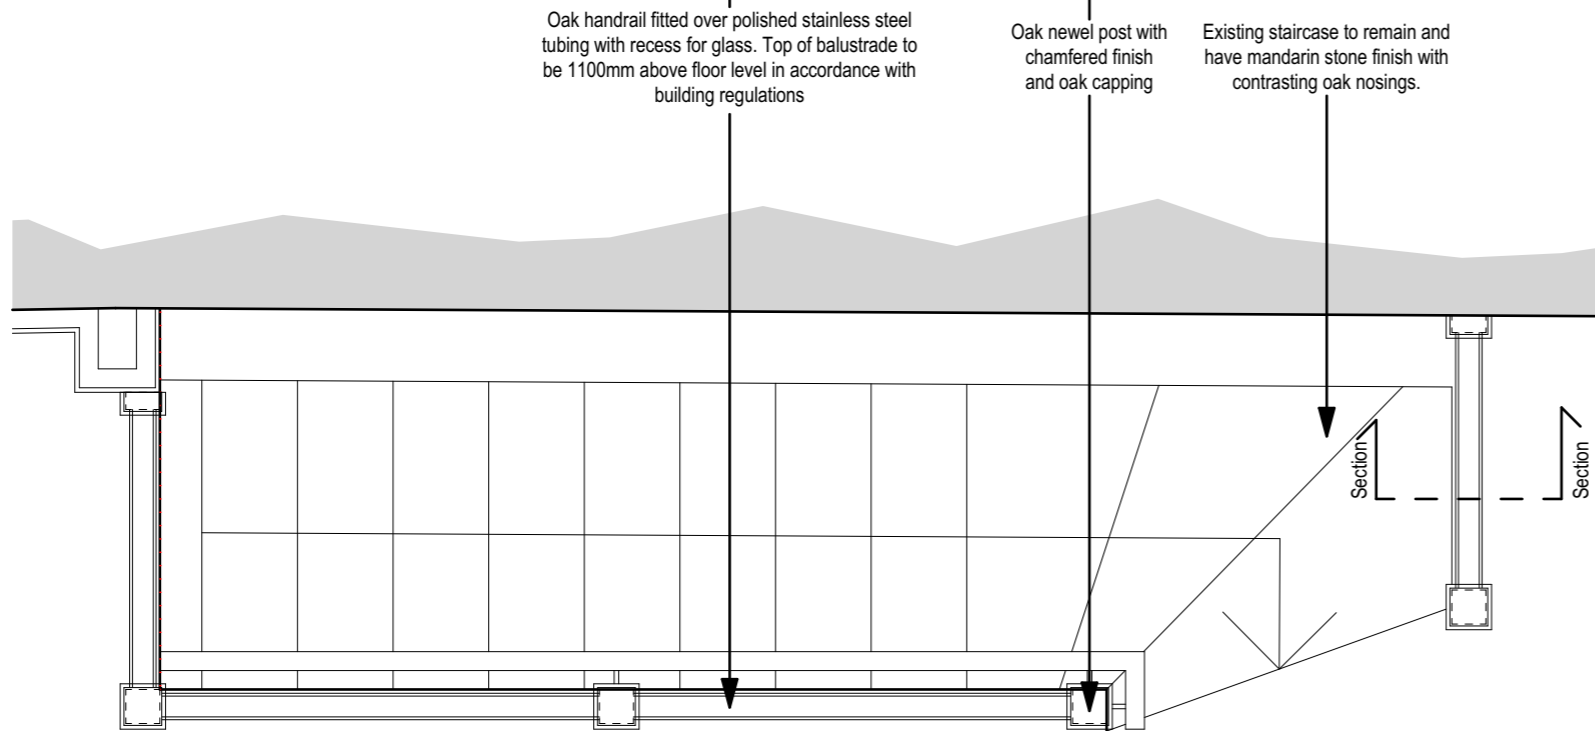


Plan - 1:20

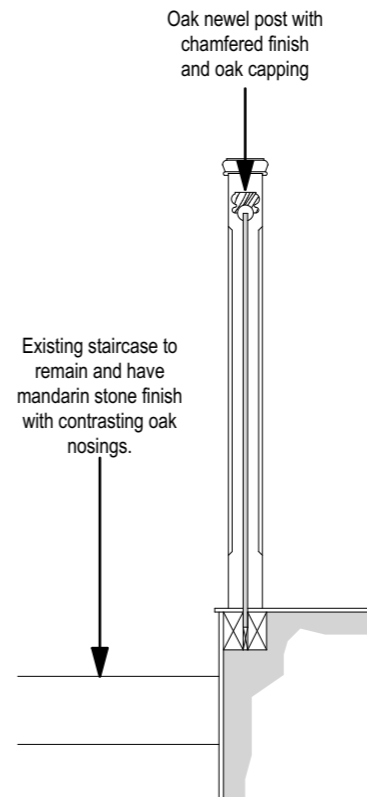

Section - 1:20

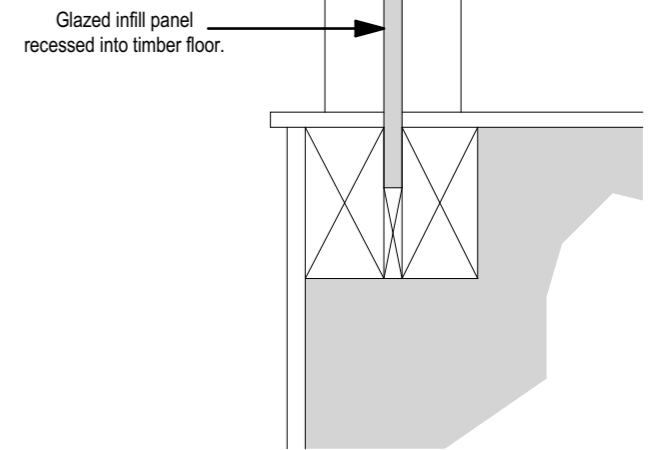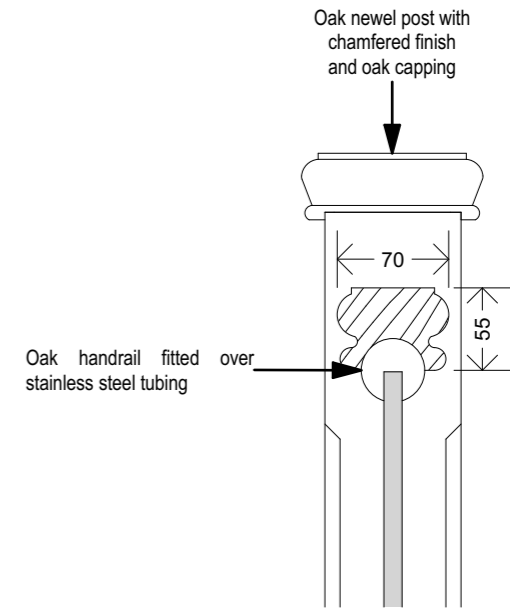

Floor timber handrail detail 1:5

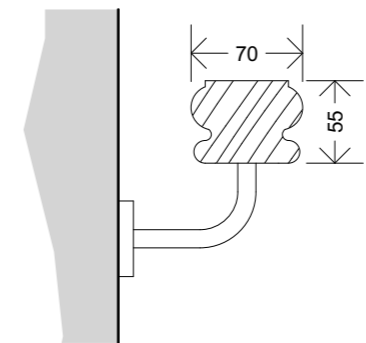

Mounted handrail 1:5

© THIS DRAWING AND THE DESIGNS DEPICTED ARE THE COPYRIGHT OF ADC LTD AND MAY NOT BE REPRODUCED OR AMENDED EXCEPT BY WRITTEN PERMISSION OF ADC LTD.
 THIS DRAWING SHOULD NOT BE RELIED UPON FOR STRUCTURAL OR SPECIALIST INFORMATION. THIS DRAWING MUST BE READ IN CONJUNCTION WITH RELEVANT ENGINEERS AND SPECIALIST DRAWINGS.
 CONSTRUCTION INFORMATION DEPICTED ON THIS DRAWING SHOULD BE TREATED AS PRELIMINARY UNTIL BUILDING REGULATIONS APPROVAL IS OBTAINED.



ARCHITECTURAL AND DEVELOPMENT CONSULTANTS
 CONCEPT, DESIGN AND 3D ARCHITECTURAL VISUALISATION
 BRITANNIA HOUSE, BRITANNIA WAY, BRITANNIA ENTERPRISE PARK,
 LICHFIELD, STAFFORDSHIRE, WS14 9UY.
 Tel: 01543 262999 Web: www.adc-limited.co.uk
 Email: mail@adc-limited.co.uk

CLIENT **CLARENDON** FINE ART
 TITLE
 Balustrade, glazed infill and handrail details

PROJECT
 Shop fit out to form new art gallery,
 76 Hampstead High Street,
 London,
 NW3 1QX.

DRAWN	DATE	SCALE
MG	28.08.18	1:20, 1:5 at A3

DRAWING NO.	REVISION
1112/05	