


Elevation - scale 1:10

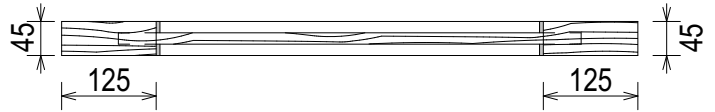


Plan - scale 1:10

Round door knob - chrome

5mm wide chrome detail surround

5mm wide chrome detailing

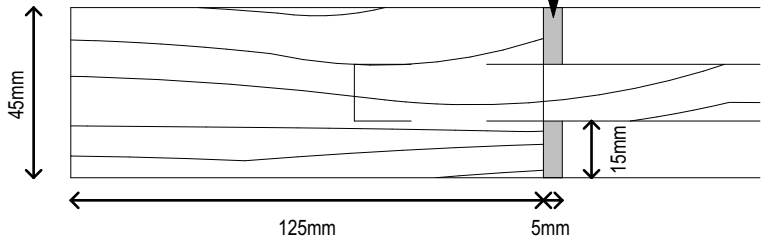

Detail - scale 1:2



ARCHITECTURAL DESIGN CONSULTANCY LIMITED

ARCHITECTURAL AND DEVELOPMENT CONSULTANTS
CONCEPT, DESIGN AND 3D ARCHITECTURAL VISUALISATION

BRITANNIA HOUSE, BRITANNIA WAY,
BRITANNIA ENTERPRISE PARK, LICHFIELD,
STAFFORDSHIRE, WS14 9UY.
Tel: 01543 262999 Web: www.adc-limited.co.uk
Email: mail@adc-limited.co.uk

CLIENT

CLARENDON
FINE ART

PROJECT

Shop fit out to form new art gallery,
76 Hampstead High Street,
London,
NW3 1QX.

TITLE

Oak door detail

DRAWN

MG

DATE

28.08.18

SCALE

1:10, 1:2 at A4

DRAWING NO.

1112/06

REVISION

© THIS DRAWING AND THE DESIGNS DEPICTED ARE THE COPYRIGHT OF ADC LTD AND MAY NOT BE REPRODUCED OR AMENDED EXCEPT BY WRITTEN PERMISSION OF ADC LTD.
THIS DRAWING SHOULD NOT BE RELIED UPON FOR STRUCTURAL OR SPECIALIST INFORMATION. THIS DRAWING MUST BE READ IN CONJUNCTION WITH RELEVANT ENGINEERS AND SPECIALIST DRAWINGS.
CONSTRUCTION INFORMATION DEPICTED ON THIS DRAWING SHOULD BE TREATED AS PRELIMINARY UNTIL BUILDING REGULATIONS APPROVAL IS OBTAINED.