




Pear tree in rear garden of property

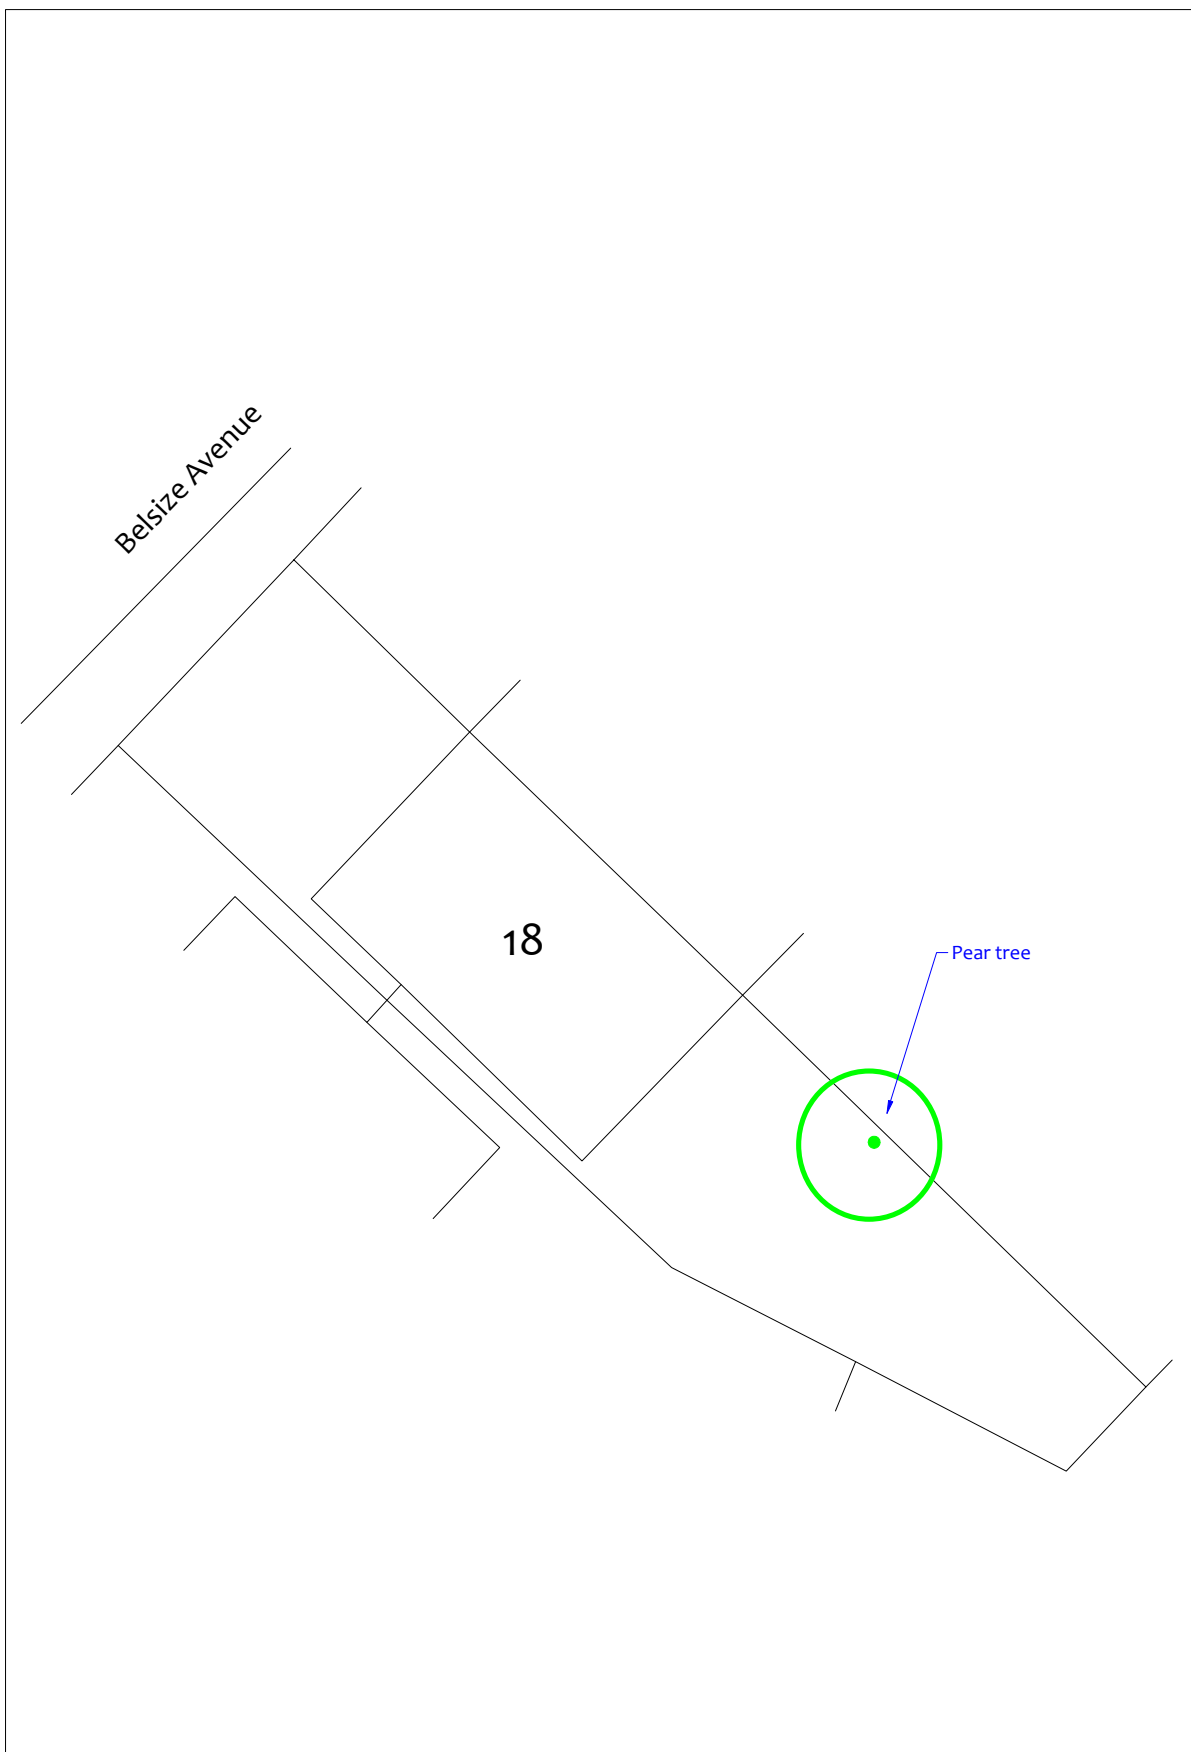

Tree Location Plan

Site: 18, Belsize Avenue
London
NW3 4AU

Ref: CCL 10113/TLP



CROWN
Arboricultural Consultants