


# PROPOSED ELEVATION – WARREN STREET APPROX 770 SQUARE METRES

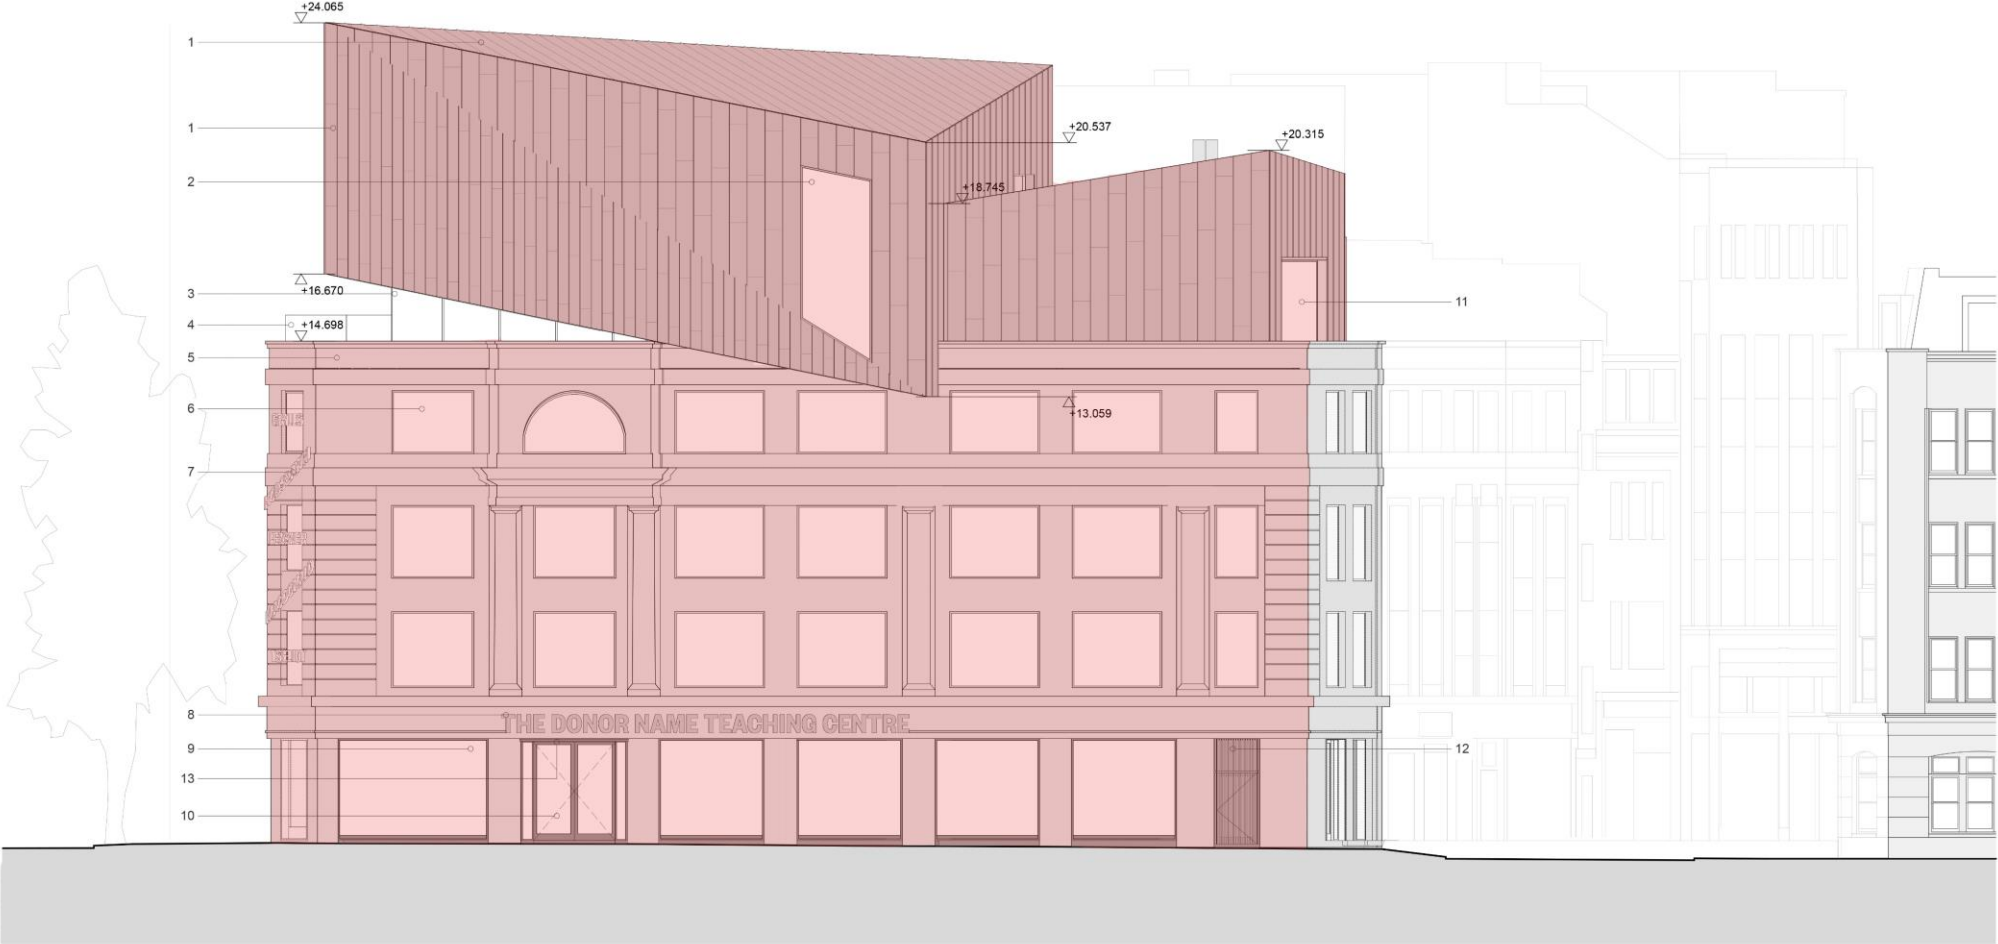

THE DONOR NAME TEACHING CENTRE

WARREN ST

0m 1m 5m 10m