


PROPOSED ADVERT LOCATION – WARREN STREET
APPROX H10M x W4M (THIS REPRESENTS LESS THAN 20% OF HOST ELEVATION)

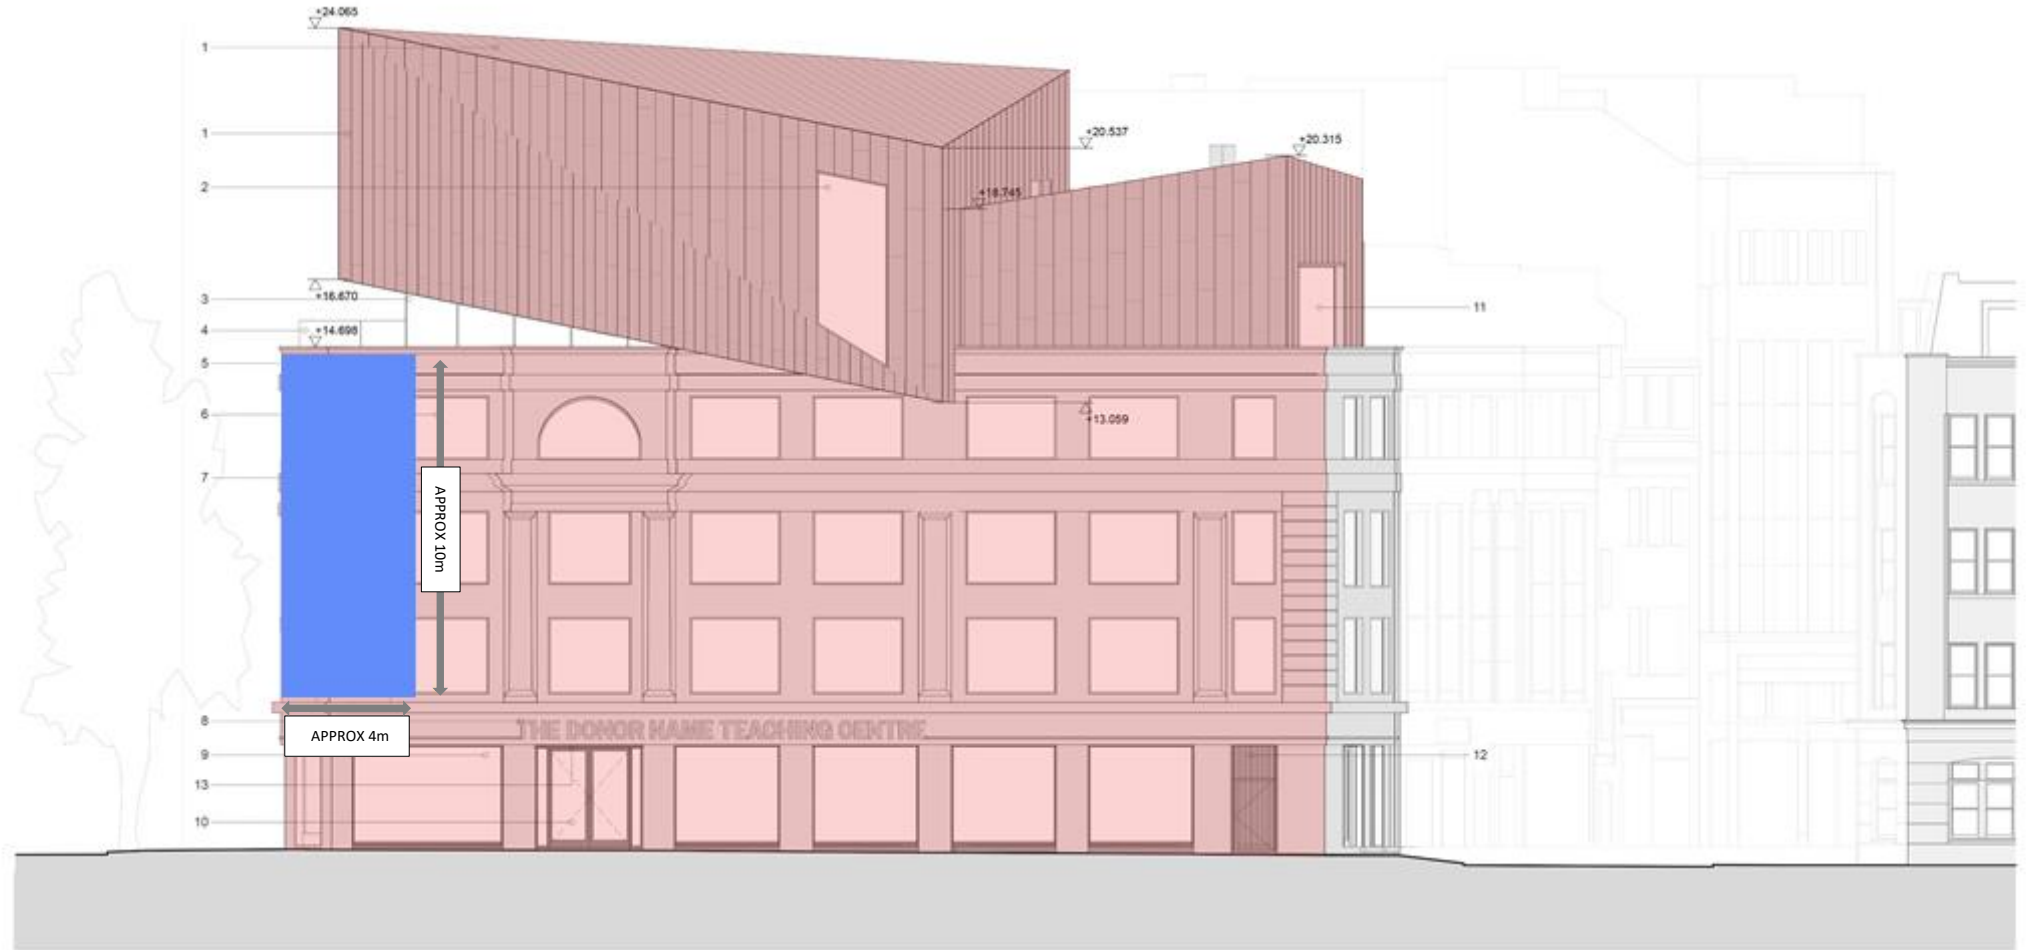

0m 1m 5m 10m