
01: PROPOSED SECTION AA SCALE 1:50	

+22.5m OUTLINE OF ASTOR COLLEGE BEHIND SITE

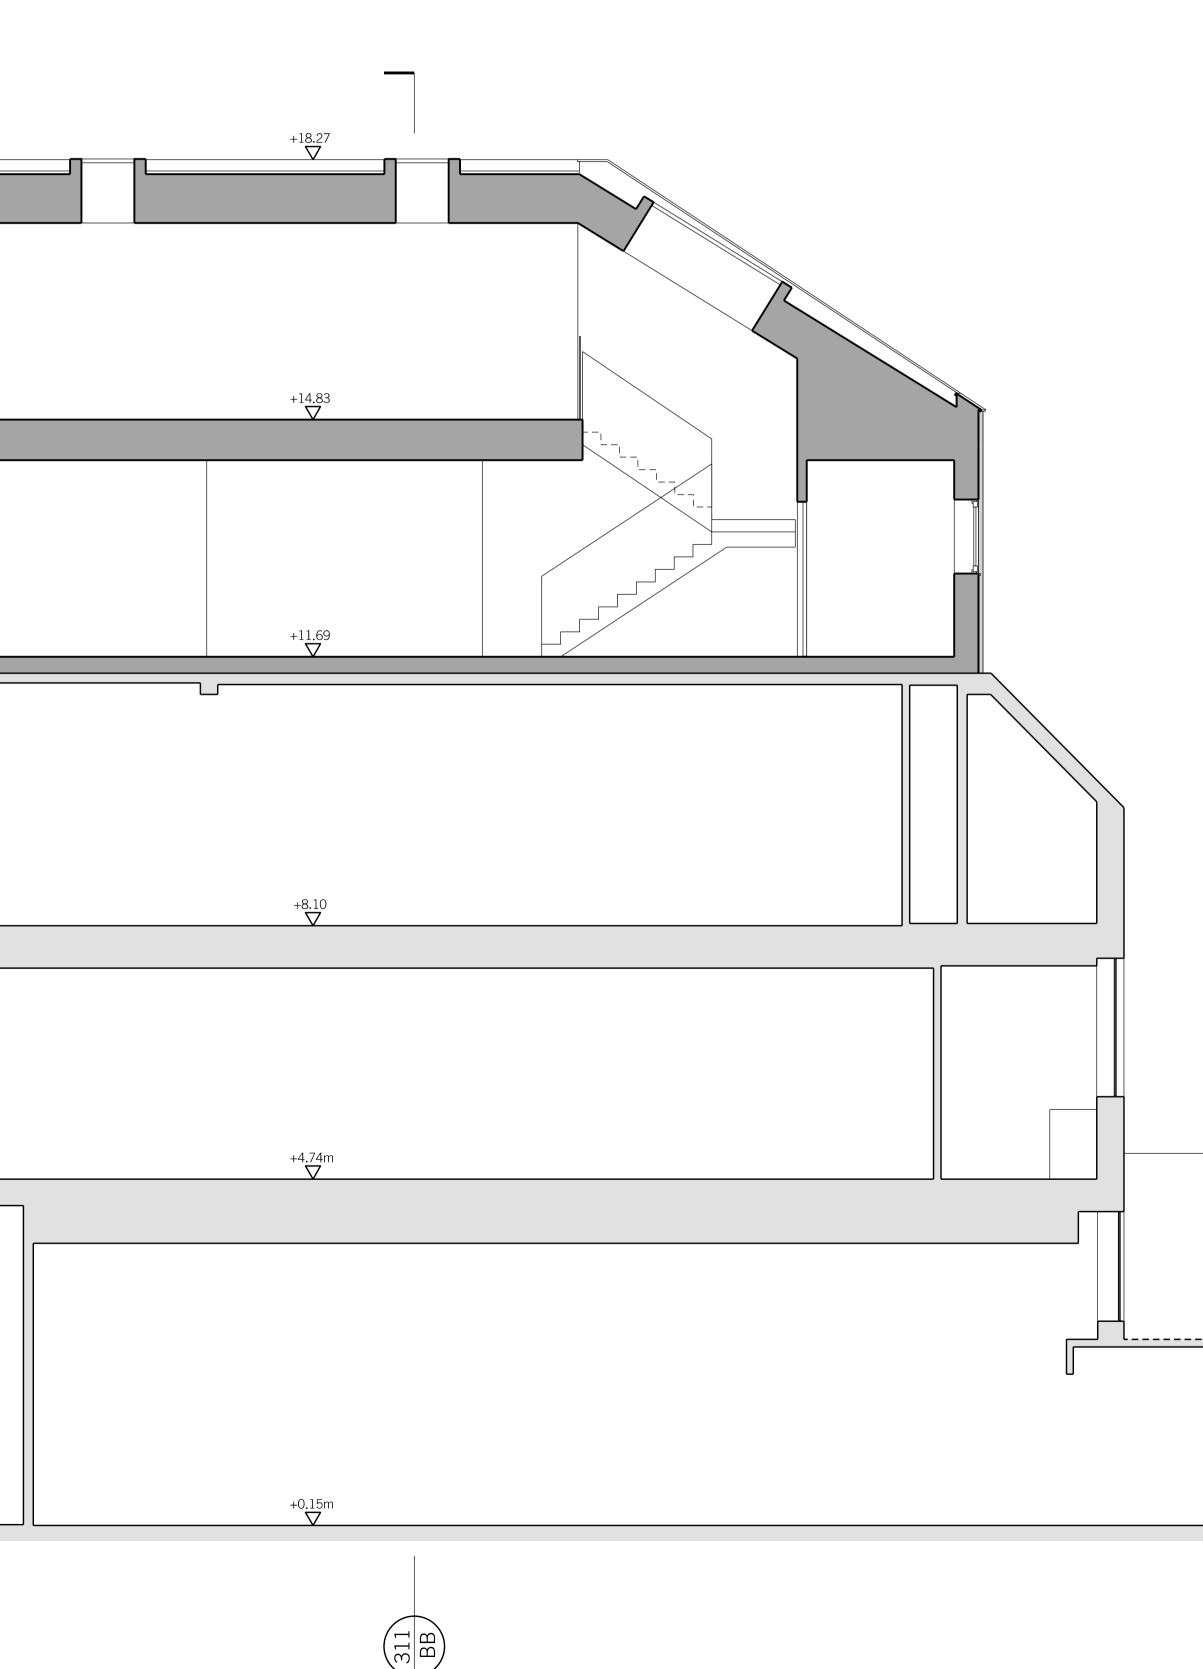

			1 1			
			REV. DATE	REASON FOR ISSUE		СНК. ВҮ
			- ALL DIMEN ON-SITE. - ANY DISCF	RED DIMENSIC SIONS TO BE REPANCIES BE IT DRAWINGS		ΞD
			REPORTED BEFORE AN	TO THE ARCH Y WORK COM SPRINGETT A	ITECT MENCES	
			MS	Δ		
				RINGETT ASSO ARDEN N 8JT	CIATES L	.td.
			F+44 (0)20 76 CLIENT	592 5951		
			CHALFO	RDS LIMI	IED	
			13 TOTT LONDON	ENHAM N NW1T 4A0	/IEWS ว	,
			PROPOS	ED SECTI	ON A	A
			^{date} 22.06.18	183	drawn by AT	I
0 1	2	5m	scale @ A1 1:50	NUMBER 183-31	LO	REV. _