



▽ APPROX. +19.48m OUTLINE OF MIDDLESEX HOUSE BEHIND SITE

▽ APPROX. +20.0m OUTLINE OF APPROVED MIDDLESEX HOSPITAL ANNEX BEHIND SITE

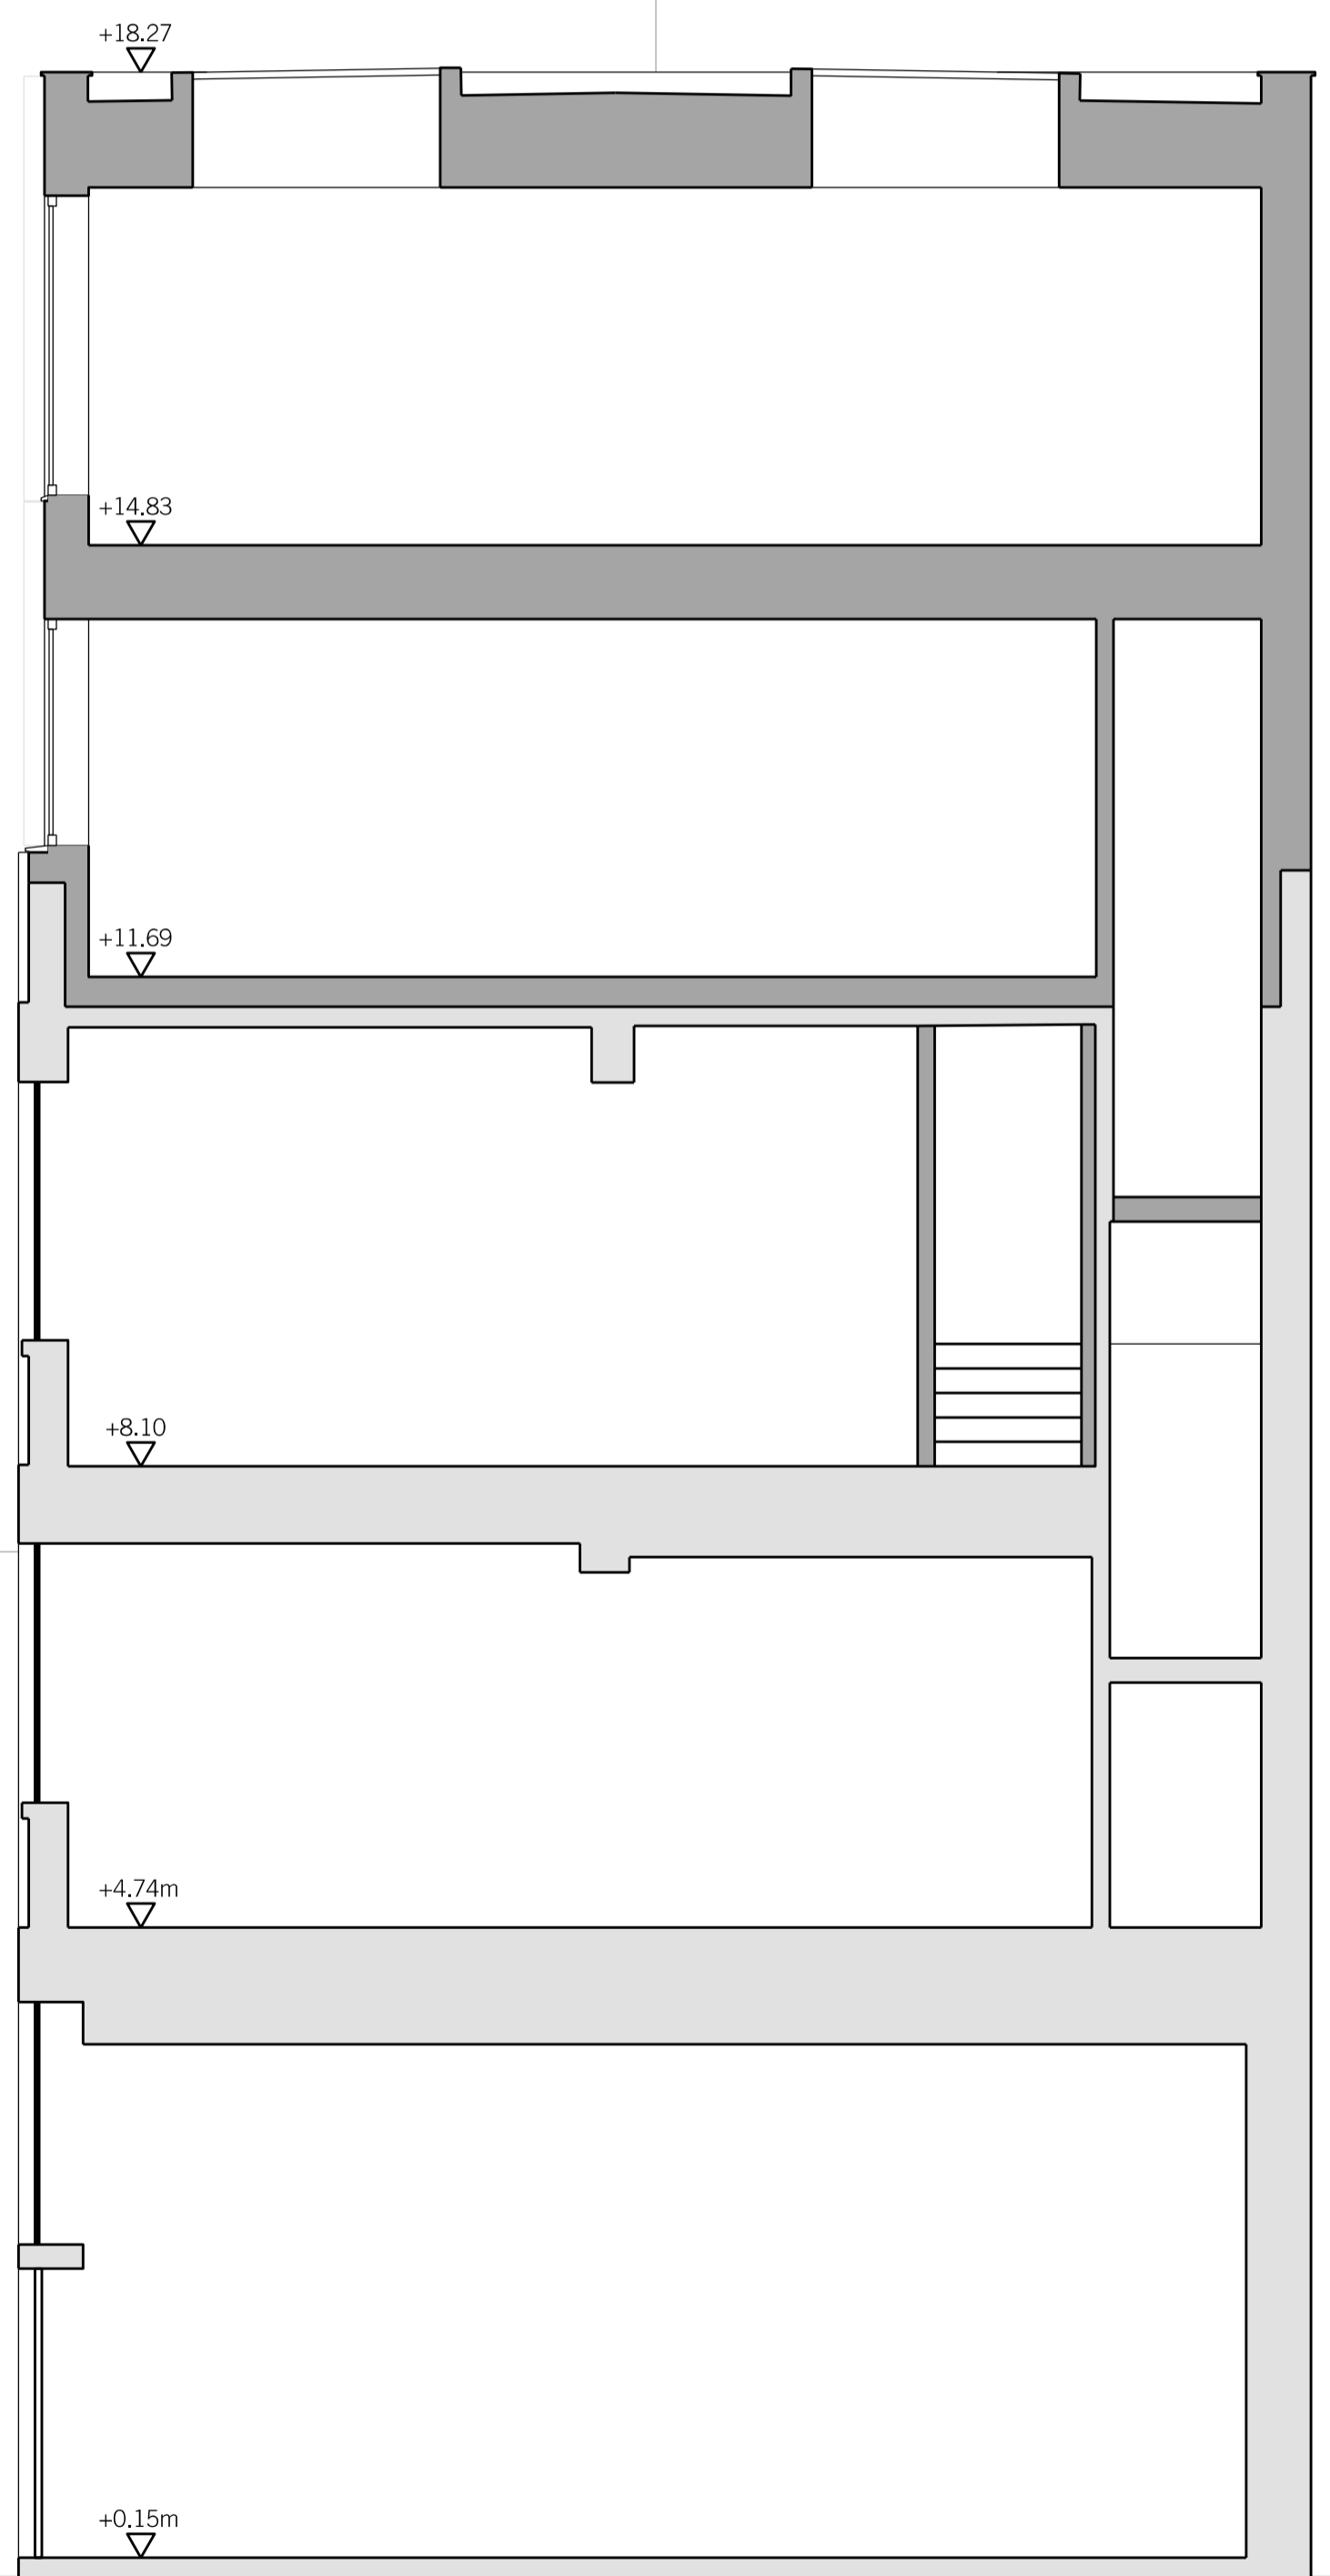

▽ +7.51m OUTLINE OF EXISTING DAY HOSPITAL BEHIND SITE

+13.74m OUTLINE OF EXISTING MIDDLESEX ANNEX BEHIND SITE

 

01: PROPOSED SECTION BB
SCALE 1:50



REV.	DATE	REASON FOR ISSUE	CHK. BY

NOTE:
 - USE FIGURED DIMENSIONS ONLY.
 - ALL DIMENSIONS TO BE CHECKED ON-SITE.
 - ANY DISCREPANCIES BETWEEN CONSULTANT DRAWINGS TO BE REPORTED TO THE ARCHITECT BEFORE ANY WORK COMMENCES.
 - MATTHEW SPRINGETT ASSOCIATES ©

MSA
 MATTHEW SPRINGETT ASSOCIATES Ltd.
 70 HATTON GARDEN
 LONDON EC1N 8JT
 T+44 (0)20 7692 5950
 F+44 (0)20 7692 5951

CLIENT
CHALFORDS LIMITED

PROJECT
**13 TOTTENHAM MEWS,
 LONDON W1T 4AQ**

TITLE
PROPOSED SECTION BB

DATE	JOB NO.	DRAWN BY	PURPOSE
22.06.18	183	AT	I
SCALE @ A1	NUMBER	REV.	
1:50	183-311	-	