

GENERAL NOTES:

DO NOT SCALE FROM THIS DRAWING
 ALL DIMENSIONS TO BE CHECKED ON SITE
 ANY OMISSIONS OR DISCREPANCIES TO BE REPORTED TO THE ARCHITECT IMMEDIATELY
 IF IN DOUBT ASK

KEY

- Existing Fabric
- Proposed Fabric

| | | | |
|-----|----------|----------------------|----|
| P3 | 06.09.18 | Planning Update | LB |
| P2 | 25.06.18 | Section B amended | RC |
| P1 | 23.05.18 | Planning Application | RC |
| REV | DATE | NOTES | DR |

DRAWING STATUS

PLANNING

CLIENT

MAXIMILIAN & JULIA BIAGOSCH

ARCHITECT

FINKERNAGEL ROSS

Third Floor
 Unicorn House
 221-222 Shoreditch High Street
 London E1 6PJ

Tel: 020 7377 5114
 info@finkernagelross.com
 www.finkernagelross.com

PROJECT

**17 BOSCASTLE ROAD,
 NW5 1EE**


DRAWING TITLE

PROPOSED
 Section B

| DRAWN | DR. DATE | CHECKED | CH. DATE |
|-------|----------|---------|----------|
| RC | 10.02.18 | FF | 06.09.18 |

| SCALE | SHEET SIZE |
|-------|------------|
| 1:50 | A1 |

| DRAWING NO | REVISION |
|--------------------|-----------|
| 17BOS - 201 | P3 |

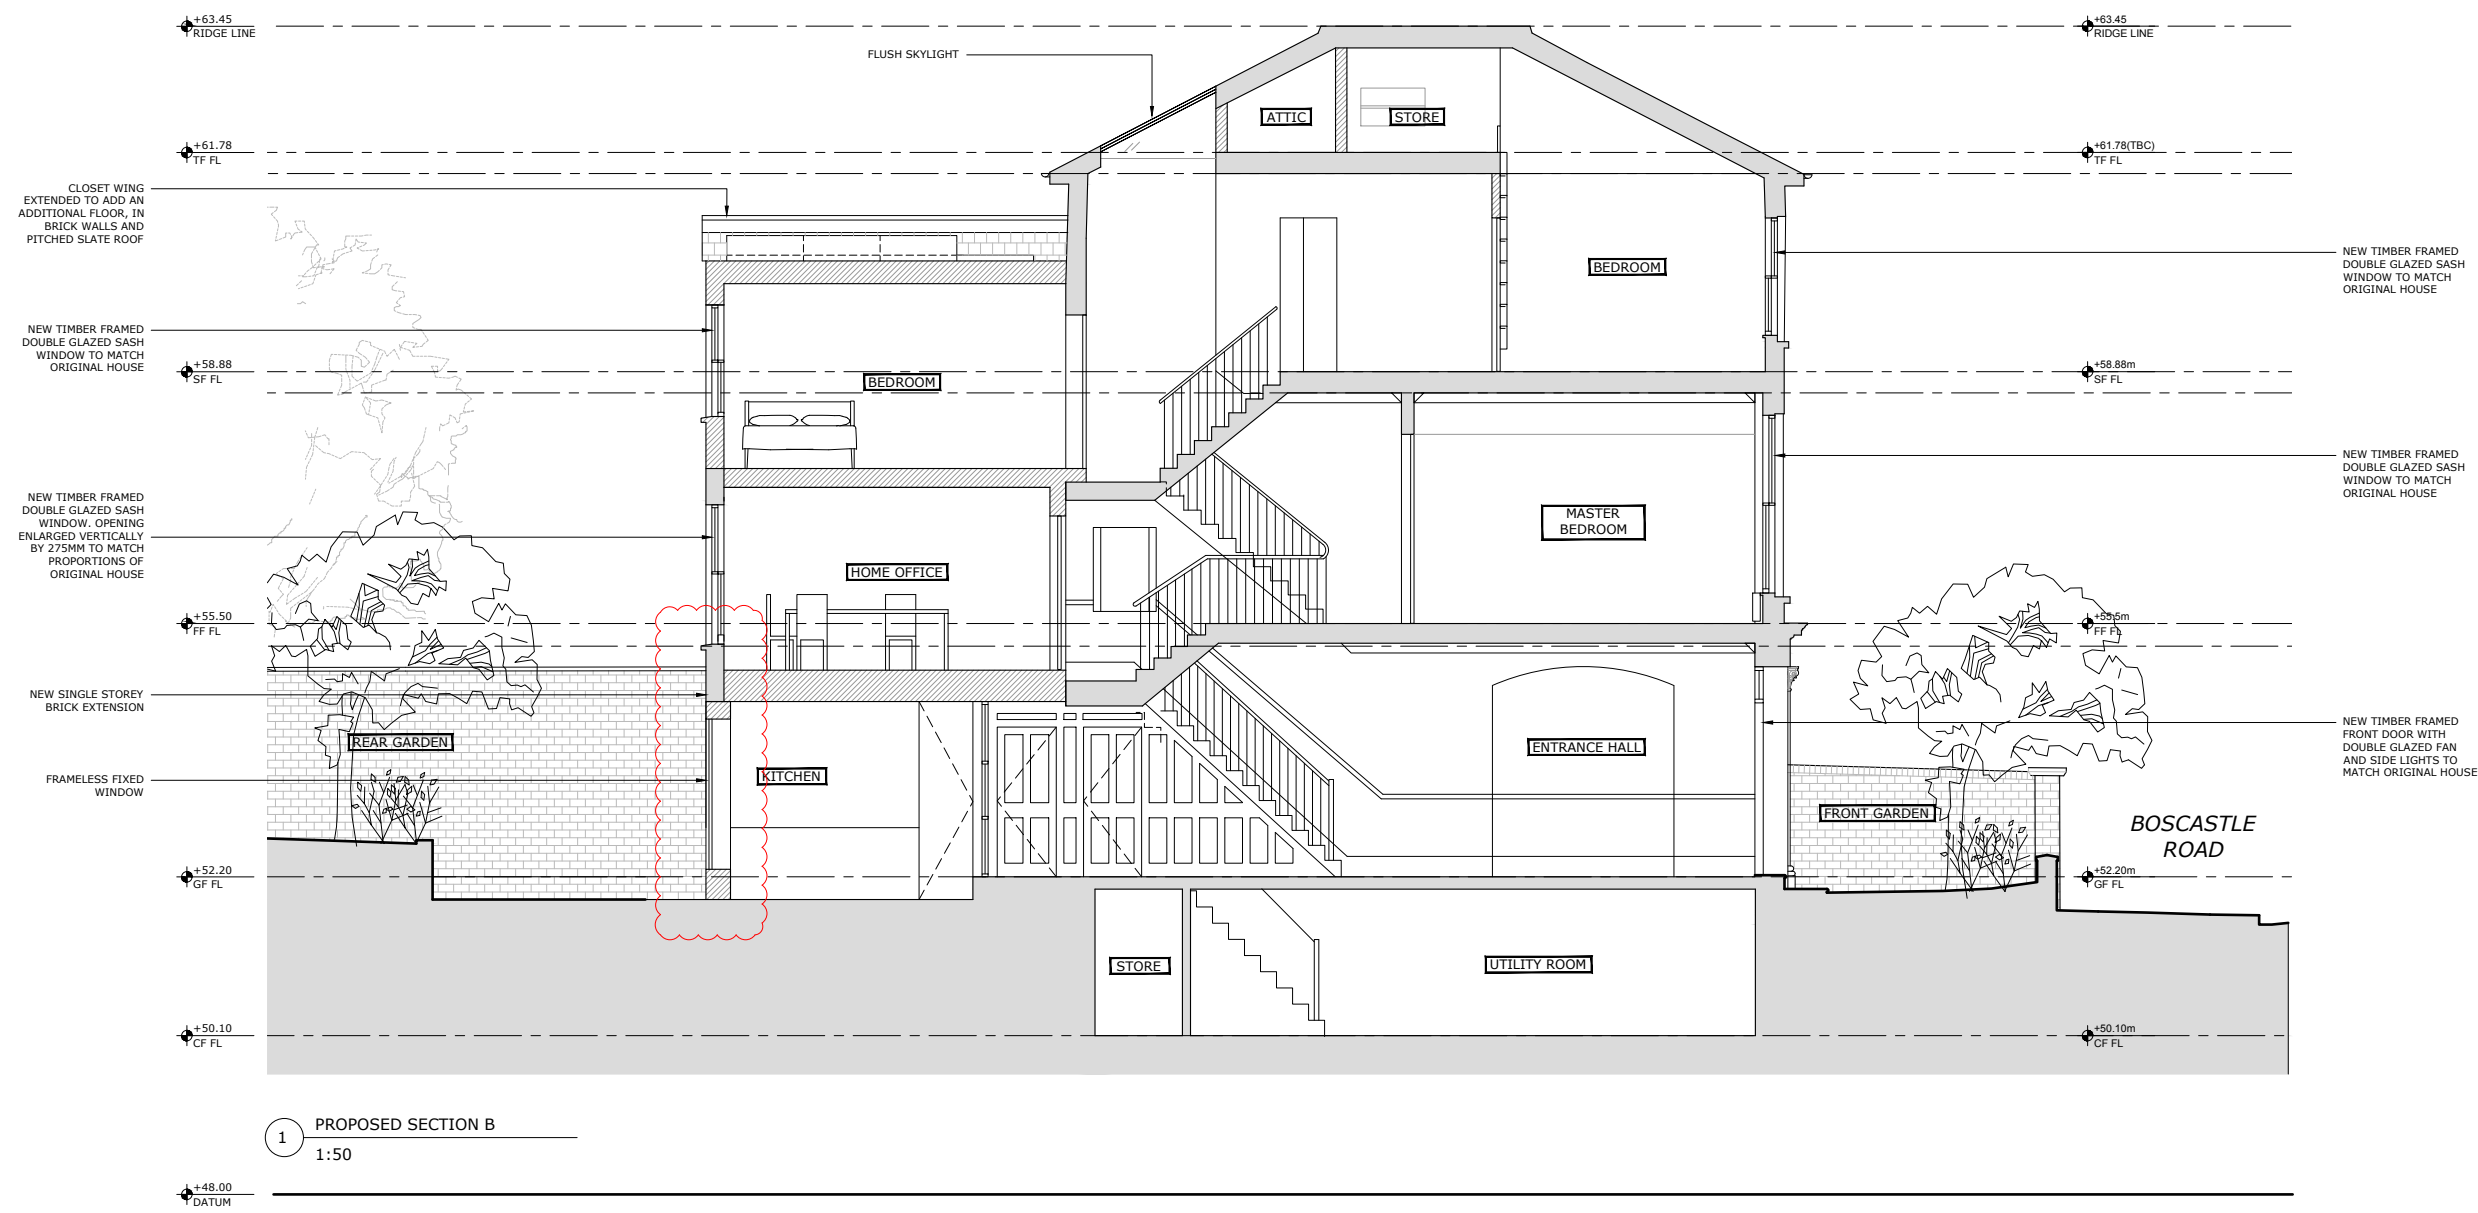

1 PROPOSED SECTION B
 1:50

