


GENERAL NOTES:

DO NOT SCALE FROM THIS DRAWING
 ALL DIMENSIONS TO BE CHECKED ON SITE
 ANY OMISSIONS OR DISCREPANCIES TO BE REPORTED TO THE ARCHITECT IMMEDIATELY
 IF IN DOUBT ASK

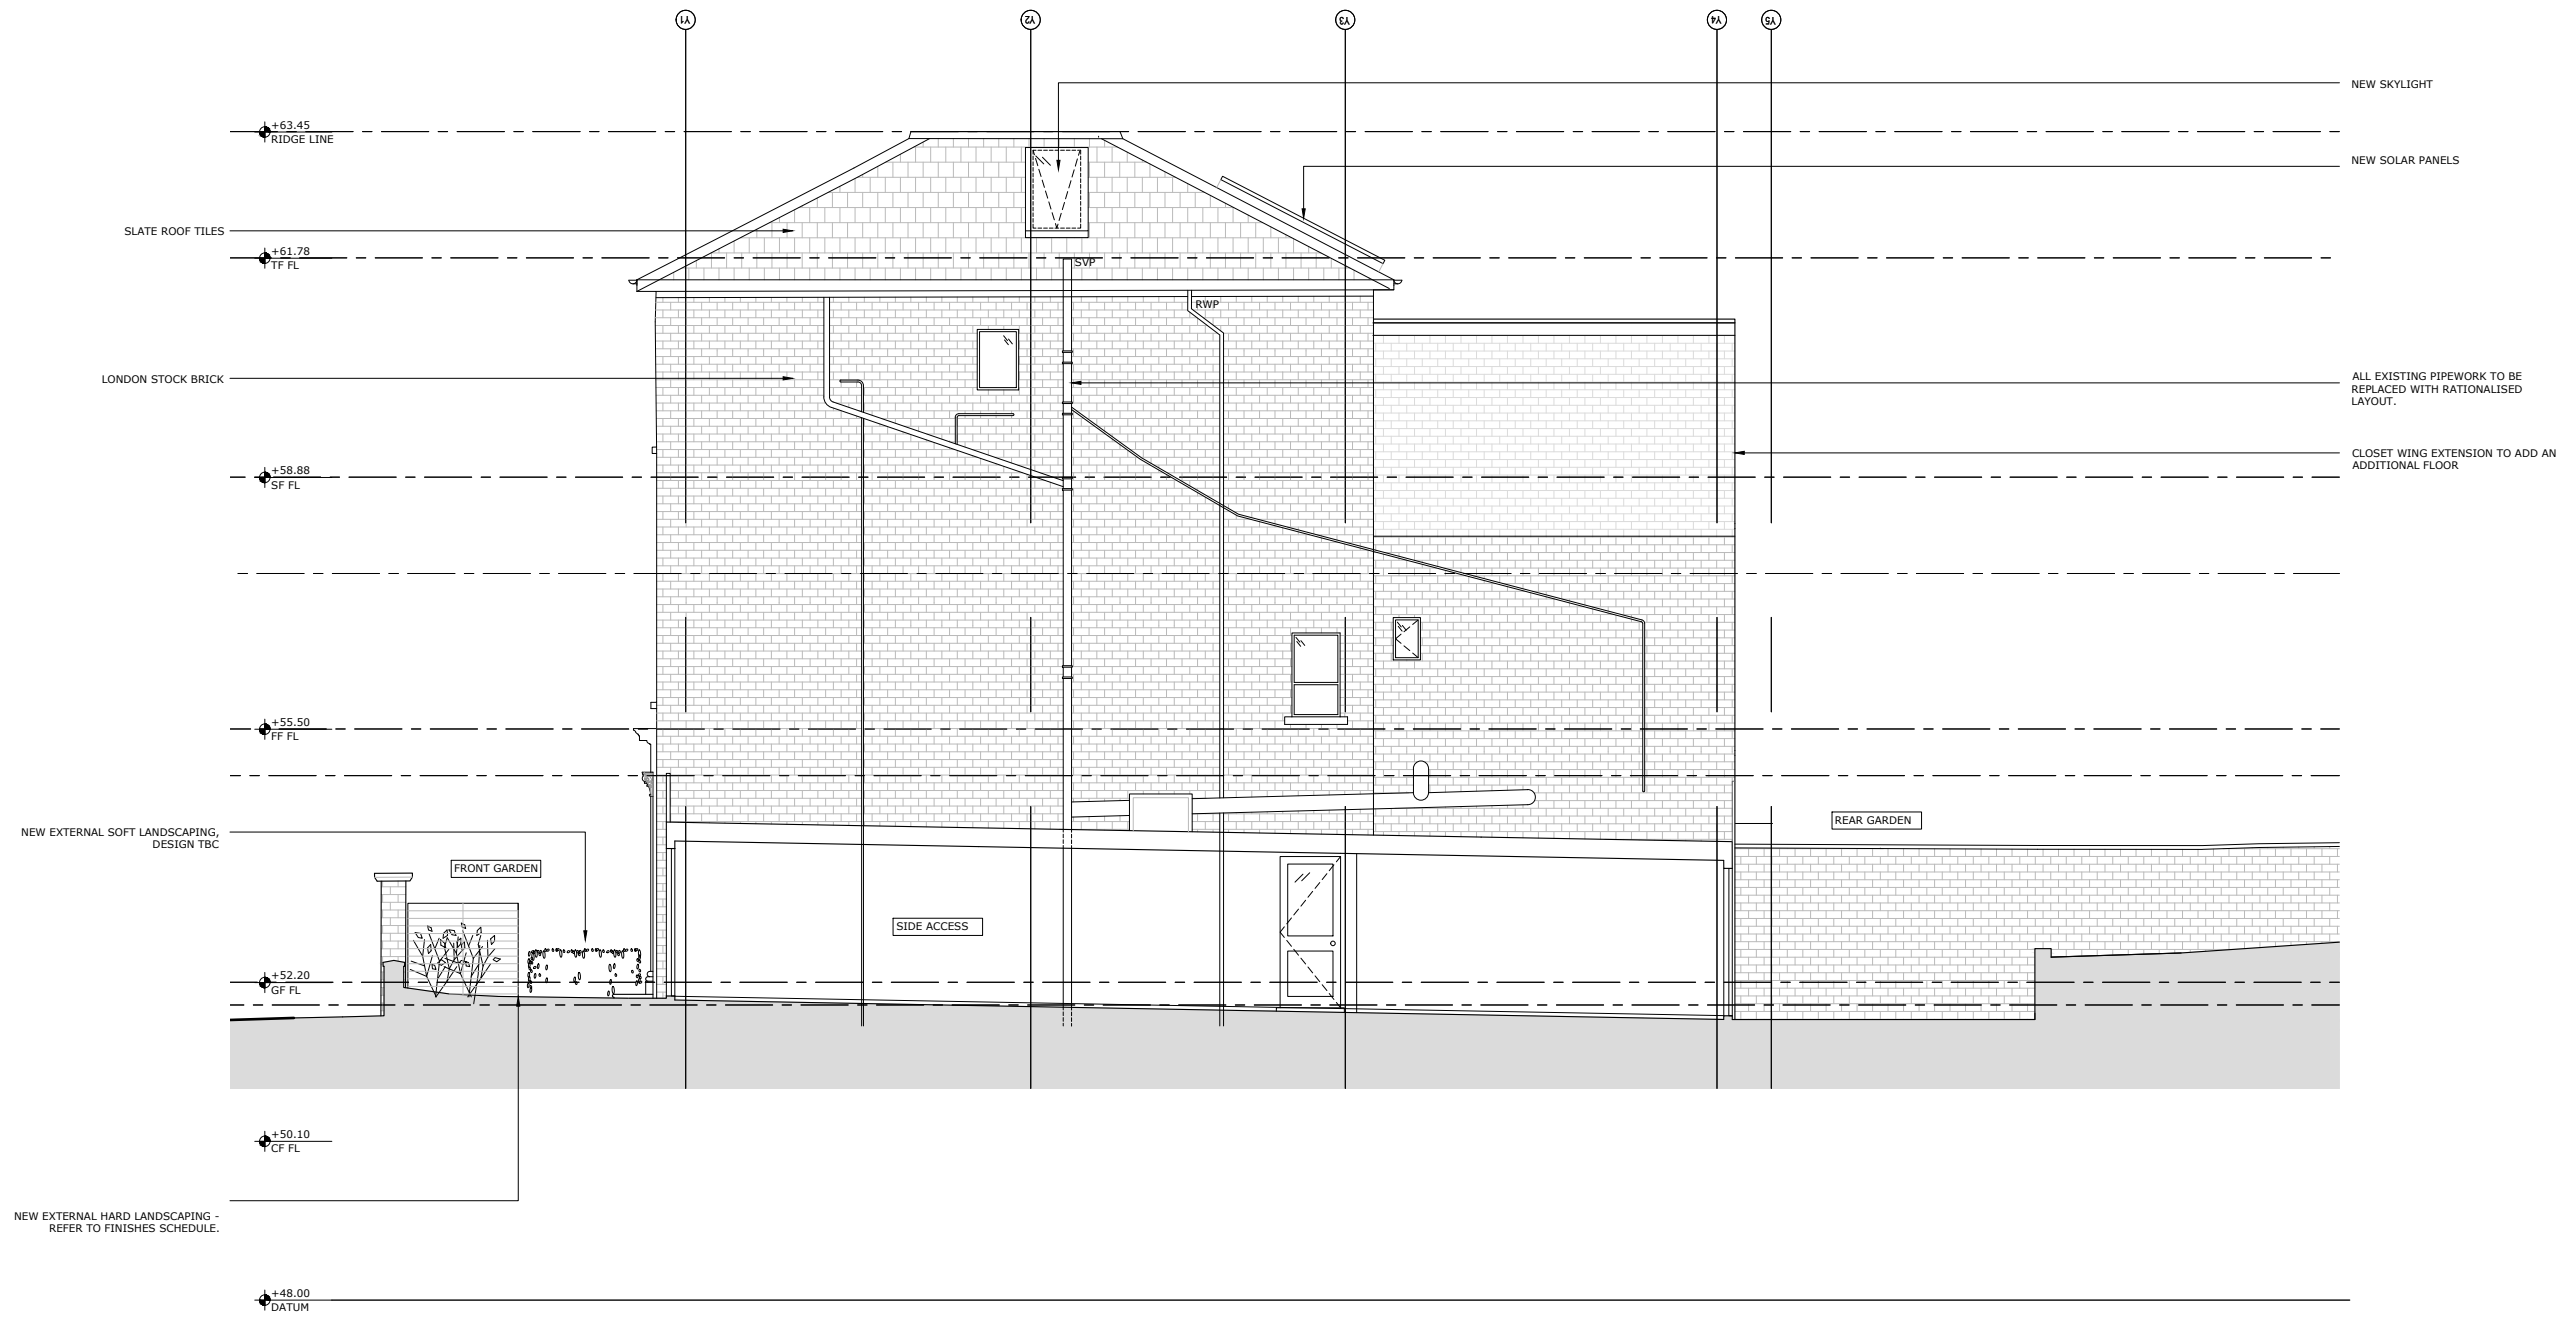

P1	30.08.18	PLANNING APPLICATION	LB
REV	DATE	NOTES	DR
DRAWING STATUS			

PLANNING

CLIENT

MAXIMILIAN & JULIA BIAGOSCH

ARCHITECT

FINKERNAGEL ROSS

Third Floor
 Unicorn House
 221-222 Shoreditch High Street
 London E1 6PJ

Tel: 020 7377 5114
 info@finkernagelross.com
 www.finkernagelross.com

PROJECT

**17 BOSCASTLE ROAD,
 NW5 1EE**

DRAWING TITLE

PROPOSED
 SIDE ELEVATION

DRAWN	DR. DATE	CHECKED	CH. DATE
LB	10.08.18	FF	30.08.18

SCALE	SHEET SIZE
1:50	A1

DRAWING NO

17BOS - 302

REVISION

P1

○ SIDE ELEVATION
 1:50

