


0
1
2
3
4
5
6
7
8
9
10 m
SCALE BAR 1:50

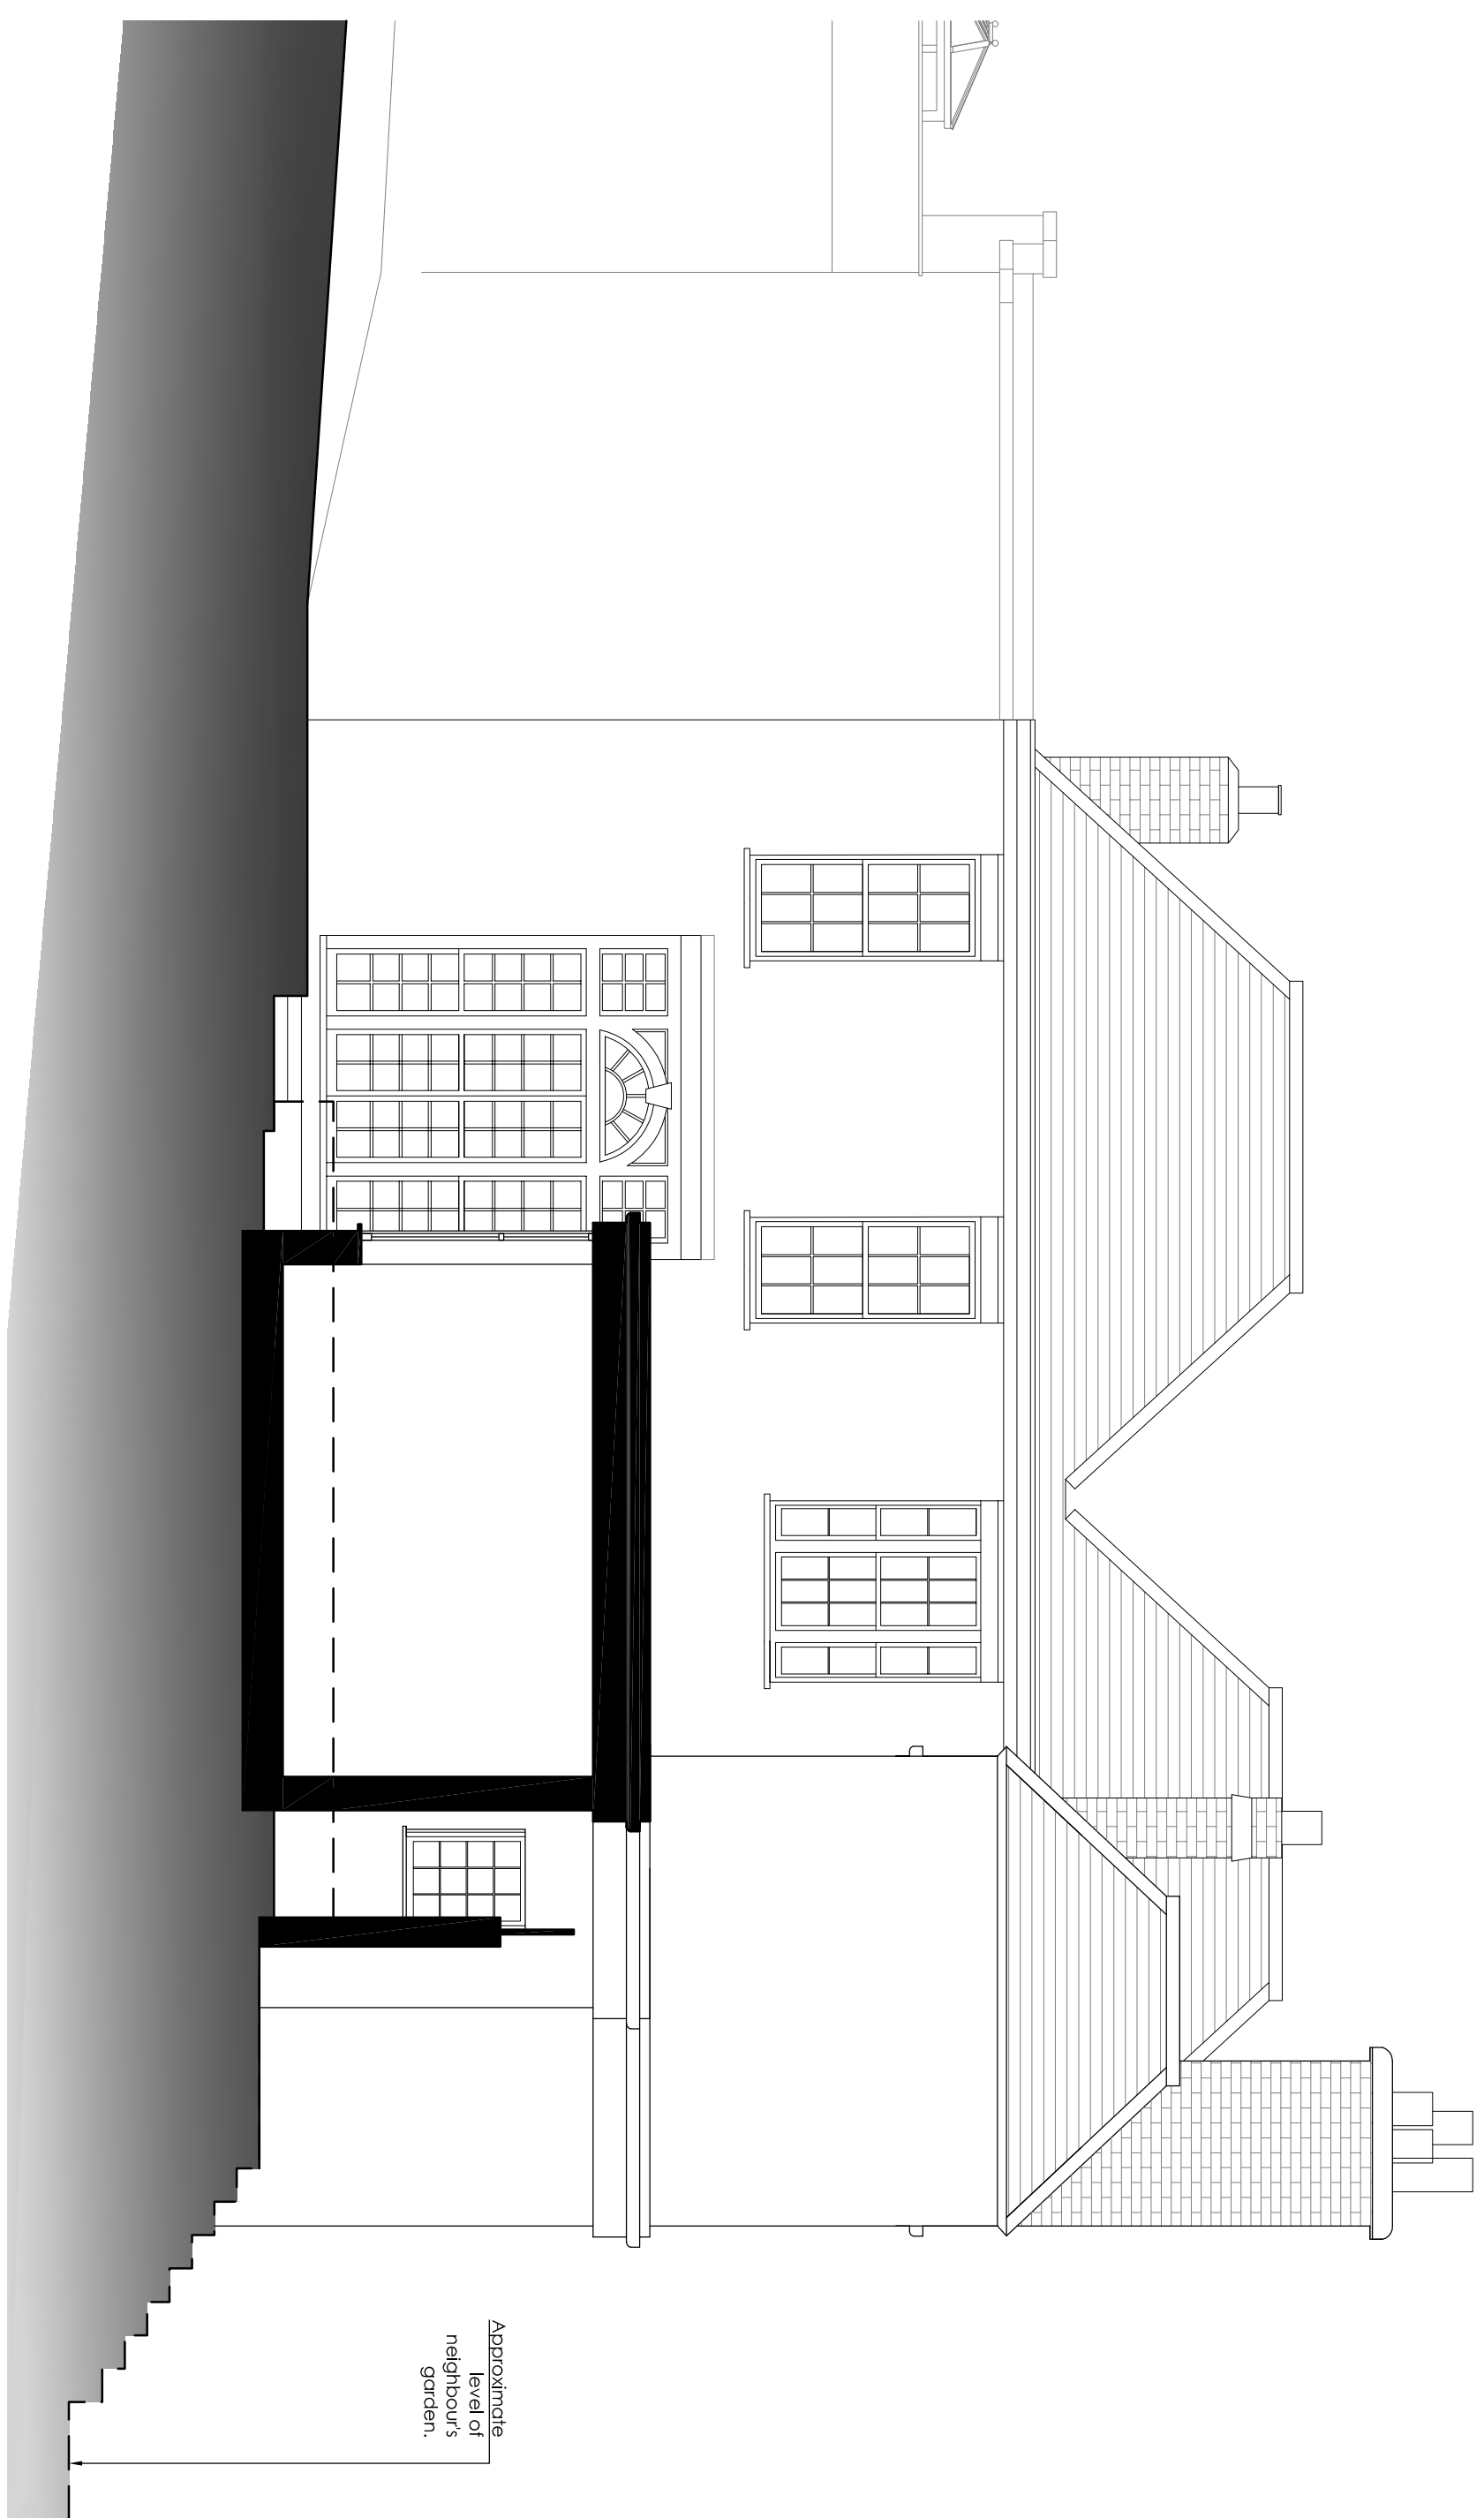

Approximate
level of
neighbour's
garden.

judd. architecture ltd.
architecture - services - interior design

10 Tonbridge Road, Barming, Maidstone, Kent.
ME16 9NH

simon@jas-ltd.com
tel: 01622 726 729

project:
drawing title:
scale:
size:
date:

Netley Cottage
Ex Cross Section
1:50
A3
August 2018

drawn:
job ref:
dwg no.:
rev.:

MS
1707
EX06
-

General Notes: Do not scale drawings. Use figured dimensions only. All dimensions to be checked on site with discrepancies reported immediately to the Architect.