


EXISTING FIRST FLOOR PLAN

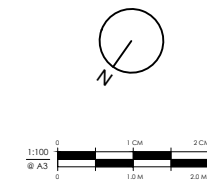

This drawing is copyright of DESIGN EXTENSION. This drawing must be read in conjunction with all other relevant documentation and drawings. No liability will be accepted for any expense, loss or damage of whatsoever nature and however arising from any variation made to this drawing or in the execution of the work to which it relates which has not been referred to them and their approval obtained.



Drawing issued for		Planning
Project		41 Buckland Crescent, London NW3 5DJ
Client		-
Title		EXISTING FIRST FLOOR PLAN
Date	07/09/2018	Scale @ A3 1:100
REV	-	Drawing No-Revision: E101



EXISTING FRONT ELEVATION



EXISTING REAR ELEVATION

This drawing is copyright of DESIGN EXTENSION. This drawing must be read in conjunction with all other relevant documentation and drawings. No liability will be accepted for any expense, loss or damage of whatsoever nature and however arising from any variation made to this drawing or in the execution of the work to which it relates which has not been referred to them and their approval obtained.



DESIGN
EXTENSION
125, 420 London road,
Croydon, CR9 2HF
Tel: 020 7856 0495
E: planning@designextension.co.uk
www.designextension.co.uk

Drawing issued for
Planning

Project
41 Buckland Crescent, London
NW3 5DJ

Client
-

Title
EXISTING ELEVATIONS


Date
07/09/2018

Scale @ A3
1:100

REV
-

Drawing No-Revision:
E102



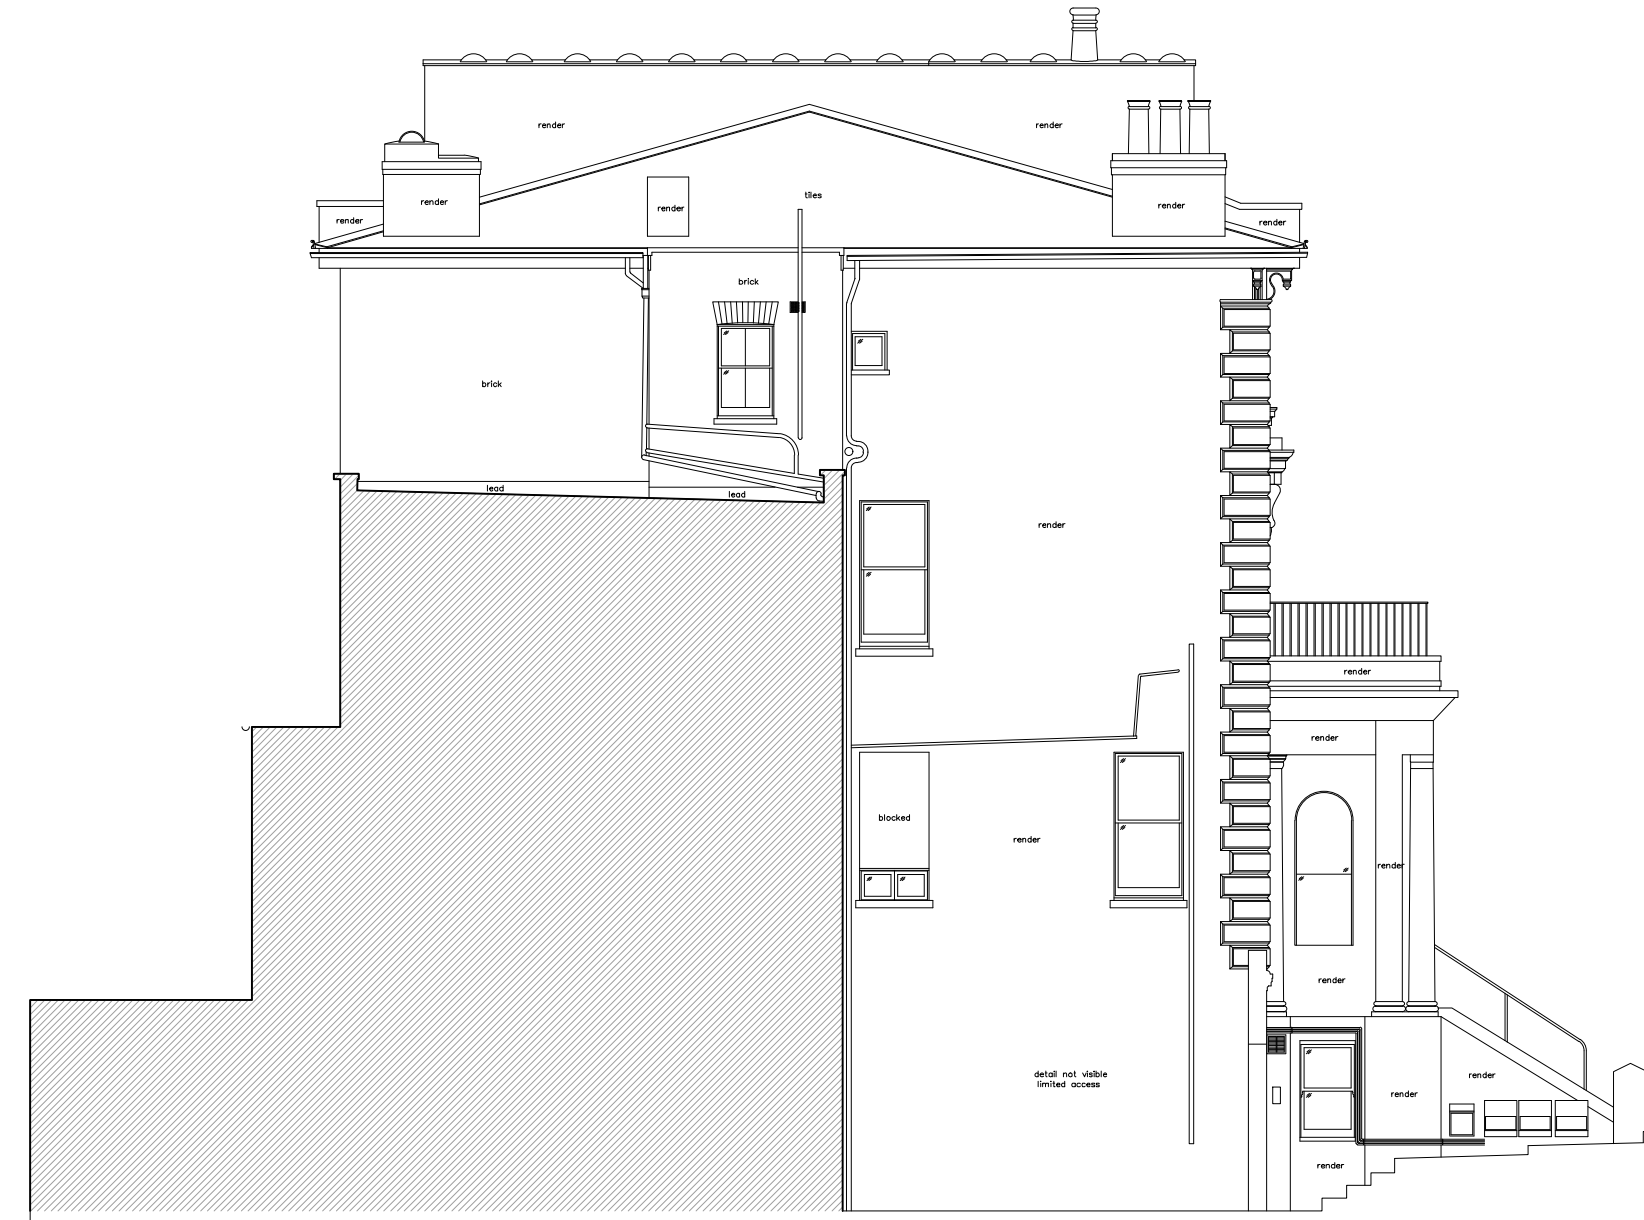


EXISTING SIDE ELEVATION

This drawing is copyright of DESIGN EXTENSION. This drawing must be read in conjunction with all other relevant documentation and drawings. No liability will be accepted for any expense, loss or damage of whatsoever nature and however arising from any variation made to this drawing or in the execution of the work to which it relates which has not been referred to them and their approval obtained.



Drawing issued for	
Planning	
Project	
41 Buckland Crescent, London NW3 5DJ	
Client	
-	
Title	
PROPOSED SIDE ELEVATION	
Date	Scale @ A3
07/09/2018	1:100
REV	Drawing No-Revision:
-	P103



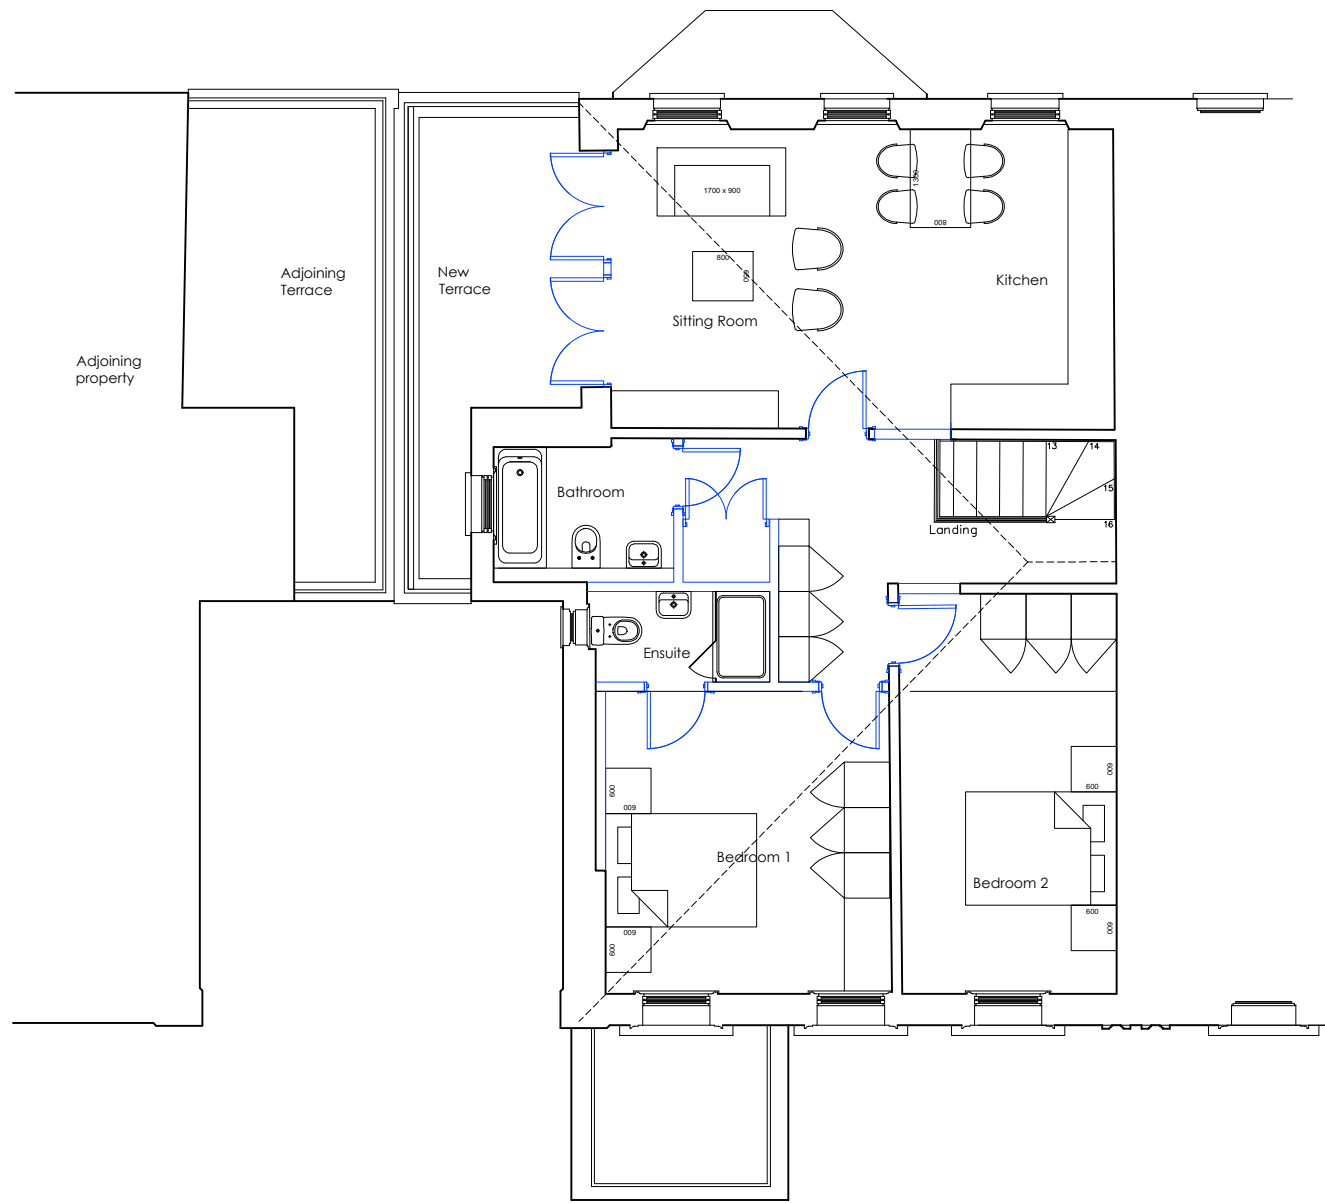

PROPOSED FIRST FLOOR PLAN

This drawing is copyright of DESIGN EXTENSION. This drawing must be read in conjunction with all other relevant documentation and drawings. No liability will be accepted for any expense, loss or damage of whatsoever nature and however arising from any variation made to this drawing or in the execution of the work to which it relates which has not been referred to them and their approval obtained.



Drawing issued for
Planning

Project
41 Buckland Crescent, London NW3 5DJ

Client
-


Title
PROPOSED FIRST FLOOR PLAN


Date
07/09/2018

Scale @ A3
1:100

REV
-

Drawing No-Revision:
P101

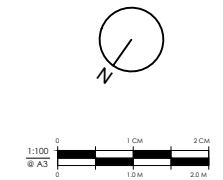

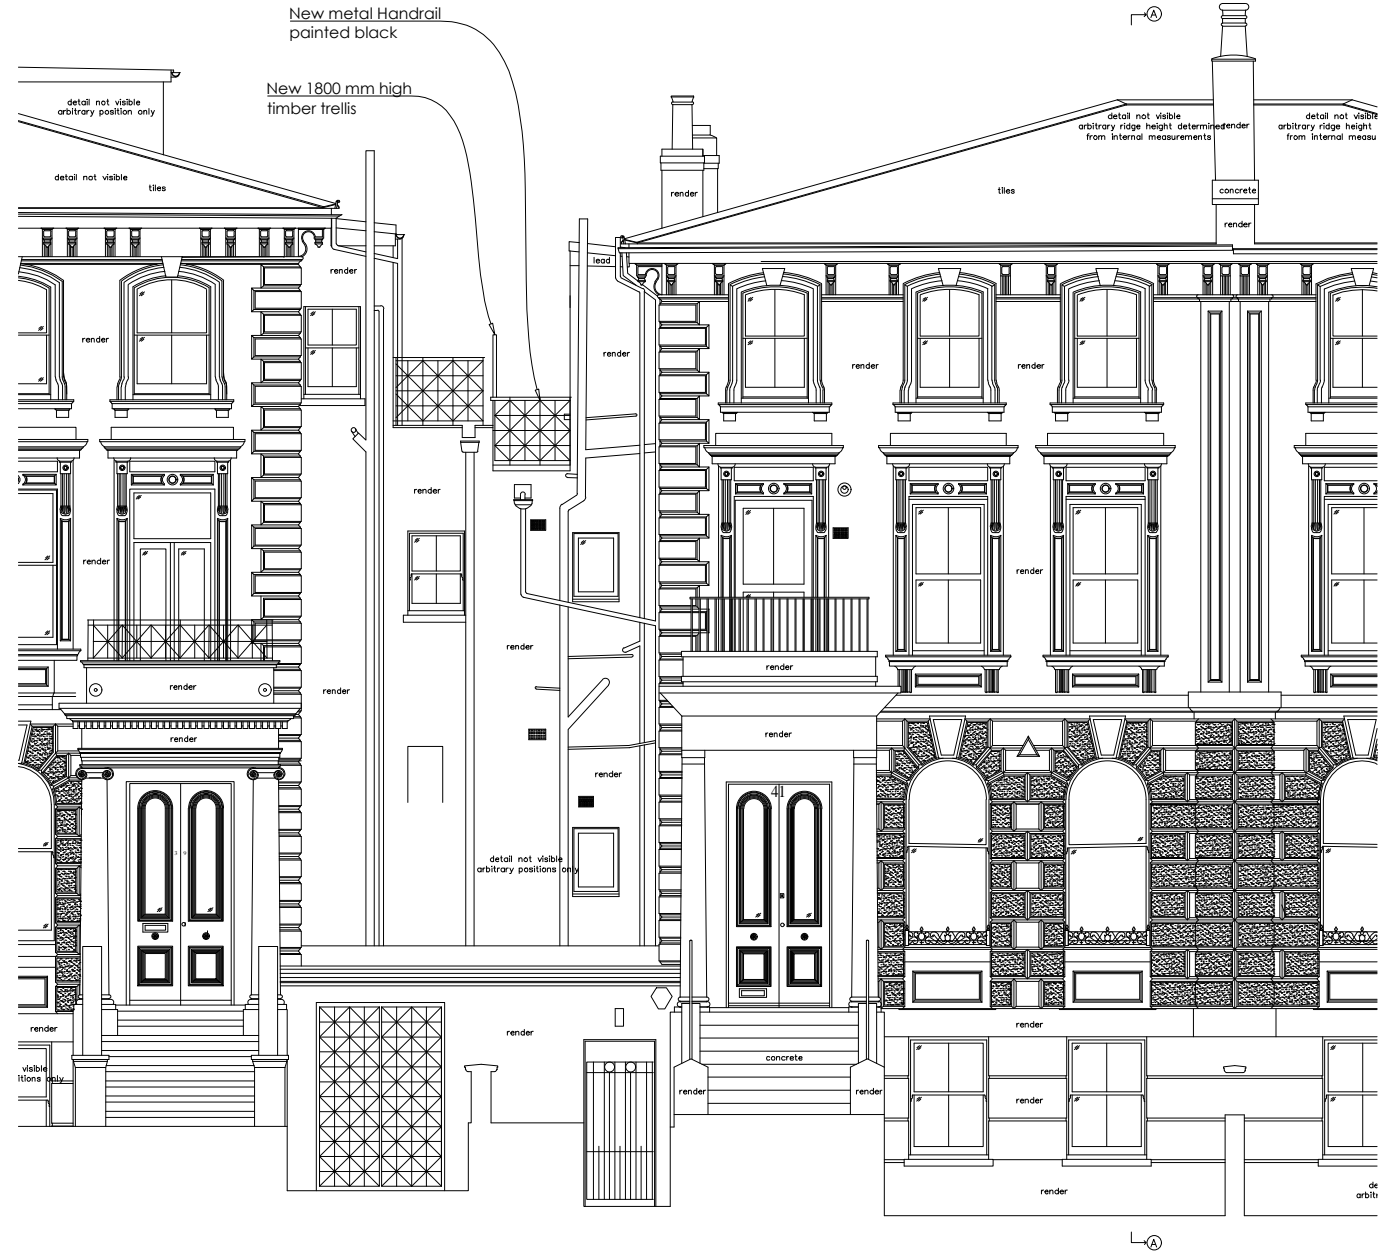

PROPOSED FRONT ELEVATION



PROPOSED REAR ELEVATION



This drawing is copyright of DESIGN EXTENSION. This drawing must be read in conjunction with all other relevant documentation and drawings. No liability will be accepted for any expense, loss or damage of whatsoever nature and however arising from any variation made to this drawing or in the execution of the work to which it relates which has not been referred to them and their approval obtained.



Drawing issued for	
Planning	
Project	
41 Buckland Crescent, London NW3 5DJ	
Client	
-	
Title	
PROPOSED ELEVATIONS	
Date	Scale @ A3
07/09/2018	1:50
REV	Drawing No-Revision:
-	P102



PROPOSED SIDE ELEVATION

This drawing is copyright of DESIGN EXTENSION. This drawing must be read in conjunction with all other relevant documentation and drawings. No liability will be accepted for any expense, loss or damage of whatsoever nature and however arising from any variation made to this drawing or in the execution of the work to which it relates which has not been referred to them and their approval obtained.



Drawing issued for	
Planning	
Project	
41 Buckland Crescent, London NW3 5DJ	
Client	
-	
Title	
PROPOSED SIDE ELEVATION	
Date	Scale @ A3
07/09/2018	1:100
REV	Drawing No-Revision:
-	P103

