



SCALE 1:500 @ A3

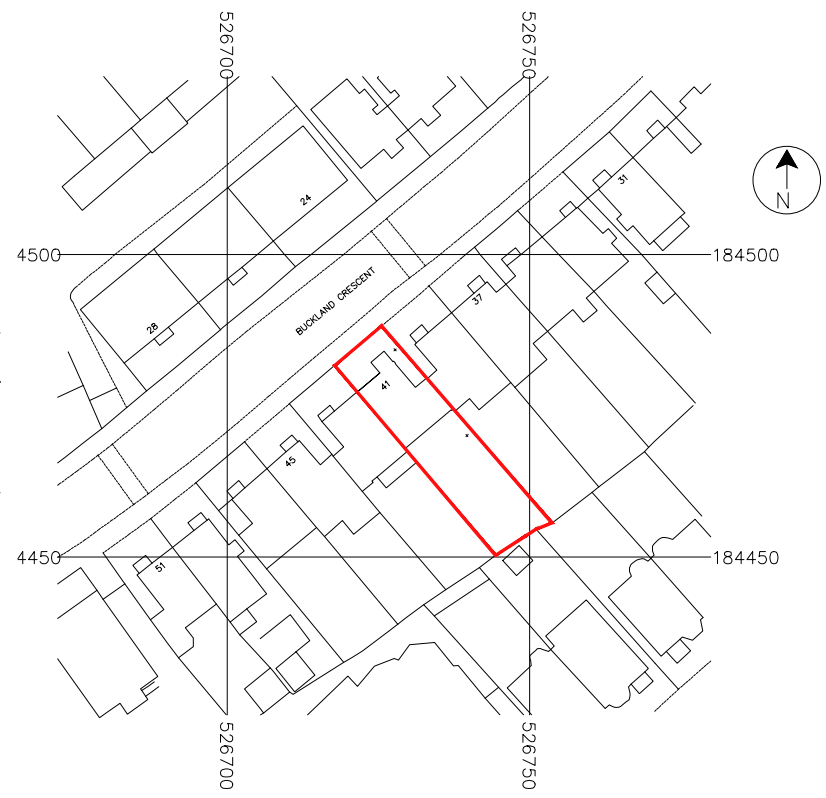


Ordnance Survey (c) Crown Copyright 2018. All rights reserved. Licence number 100022

SCALE 1:1250 @ A3

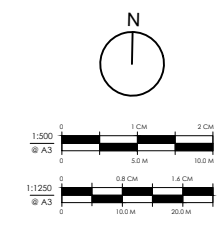

This drawing is copyright of DESIGN EXTENSION. This drawing must be read in conjunction with all other relevant documentation and drawings. No liability will be accepted for any expense, loss or damage of whatsoever nature and however arising from any variation made to this drawing or in the execution of the work to which it relates which has not been referred to them and their approval obtained.

 <b>DESIGN EXTENSION</b> 125, 420 London road, Croydon, CR9 2HF Tel: 020 7856 0495 E: <a href="mailto:planning@designextension.co.uk">planning@designextension.co.uk</a> <a href="http://www.designextension.co.uk">www.designextension.co.uk</a>	
Drawing issued for	
Planning	
Project	
41 Buckland Crescent, London NW3 5DJ	
Client	
-	
Title	
LOCATION PLAN	
Date	Scale @ A3
07/09/2018	1:100
REV	Drawing No-Revision:
-	E100