



2 Current Flat Layout
1 : 50

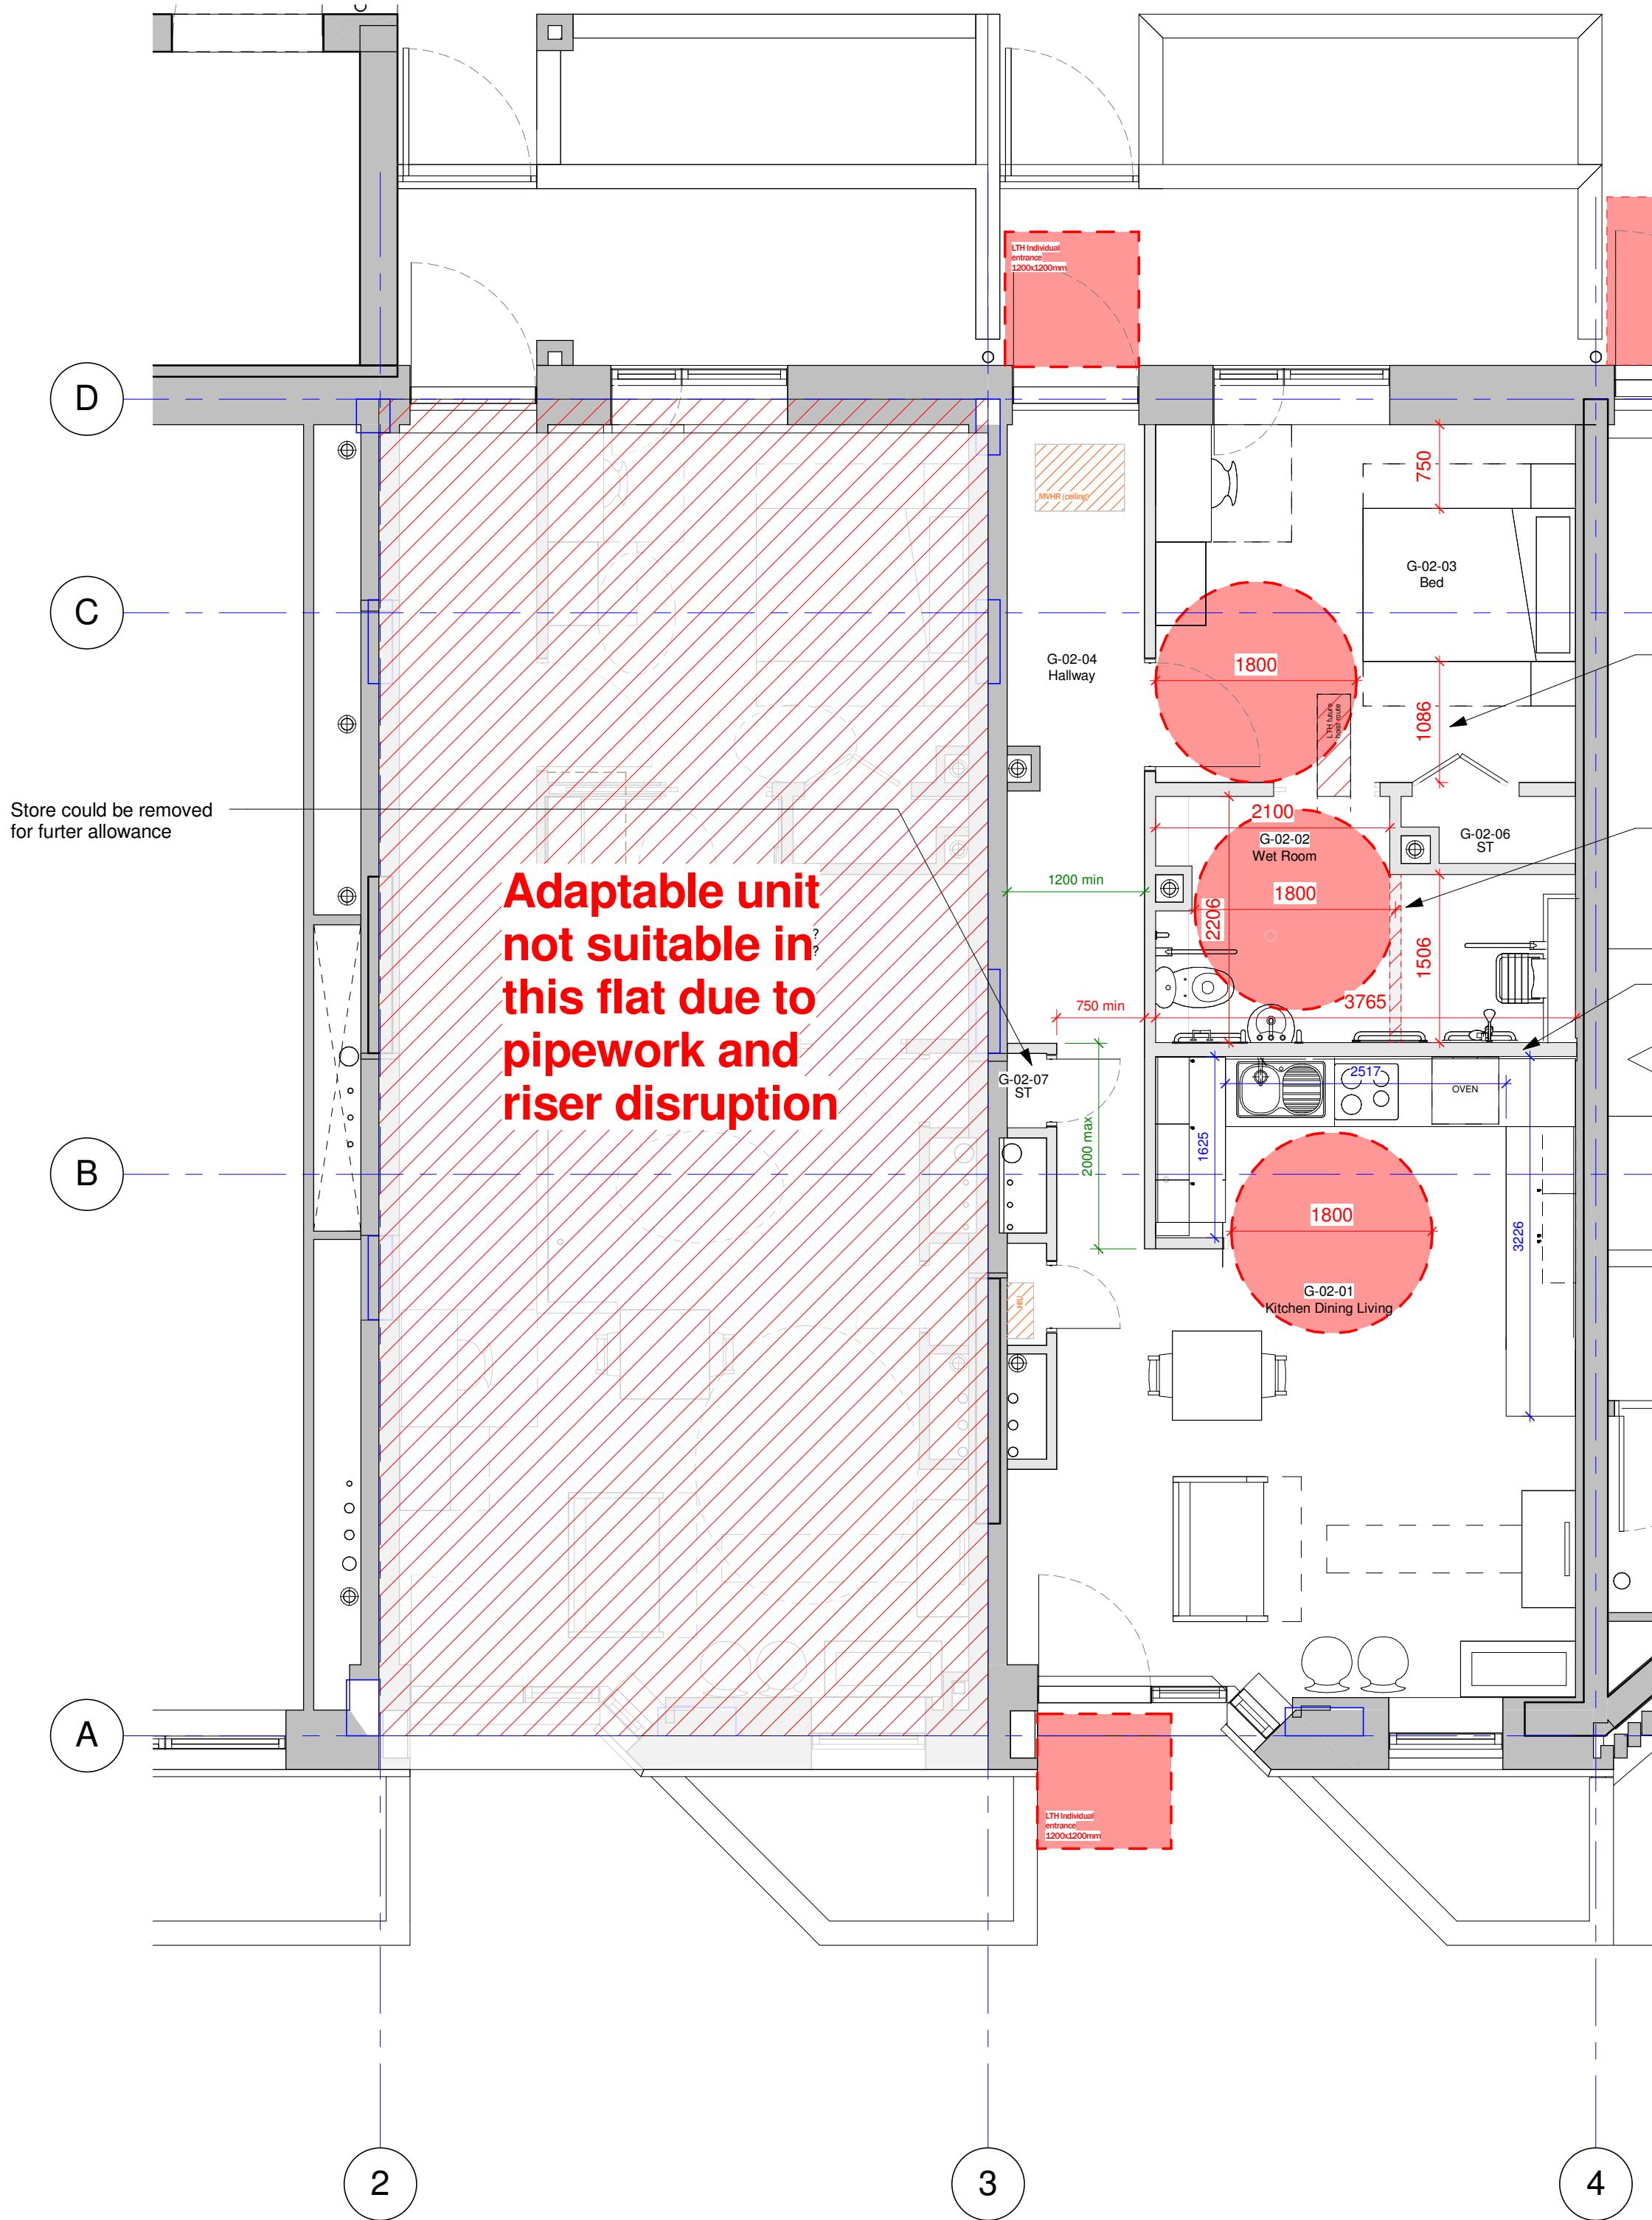

1 Accessible Flat Proposal
1 : 50

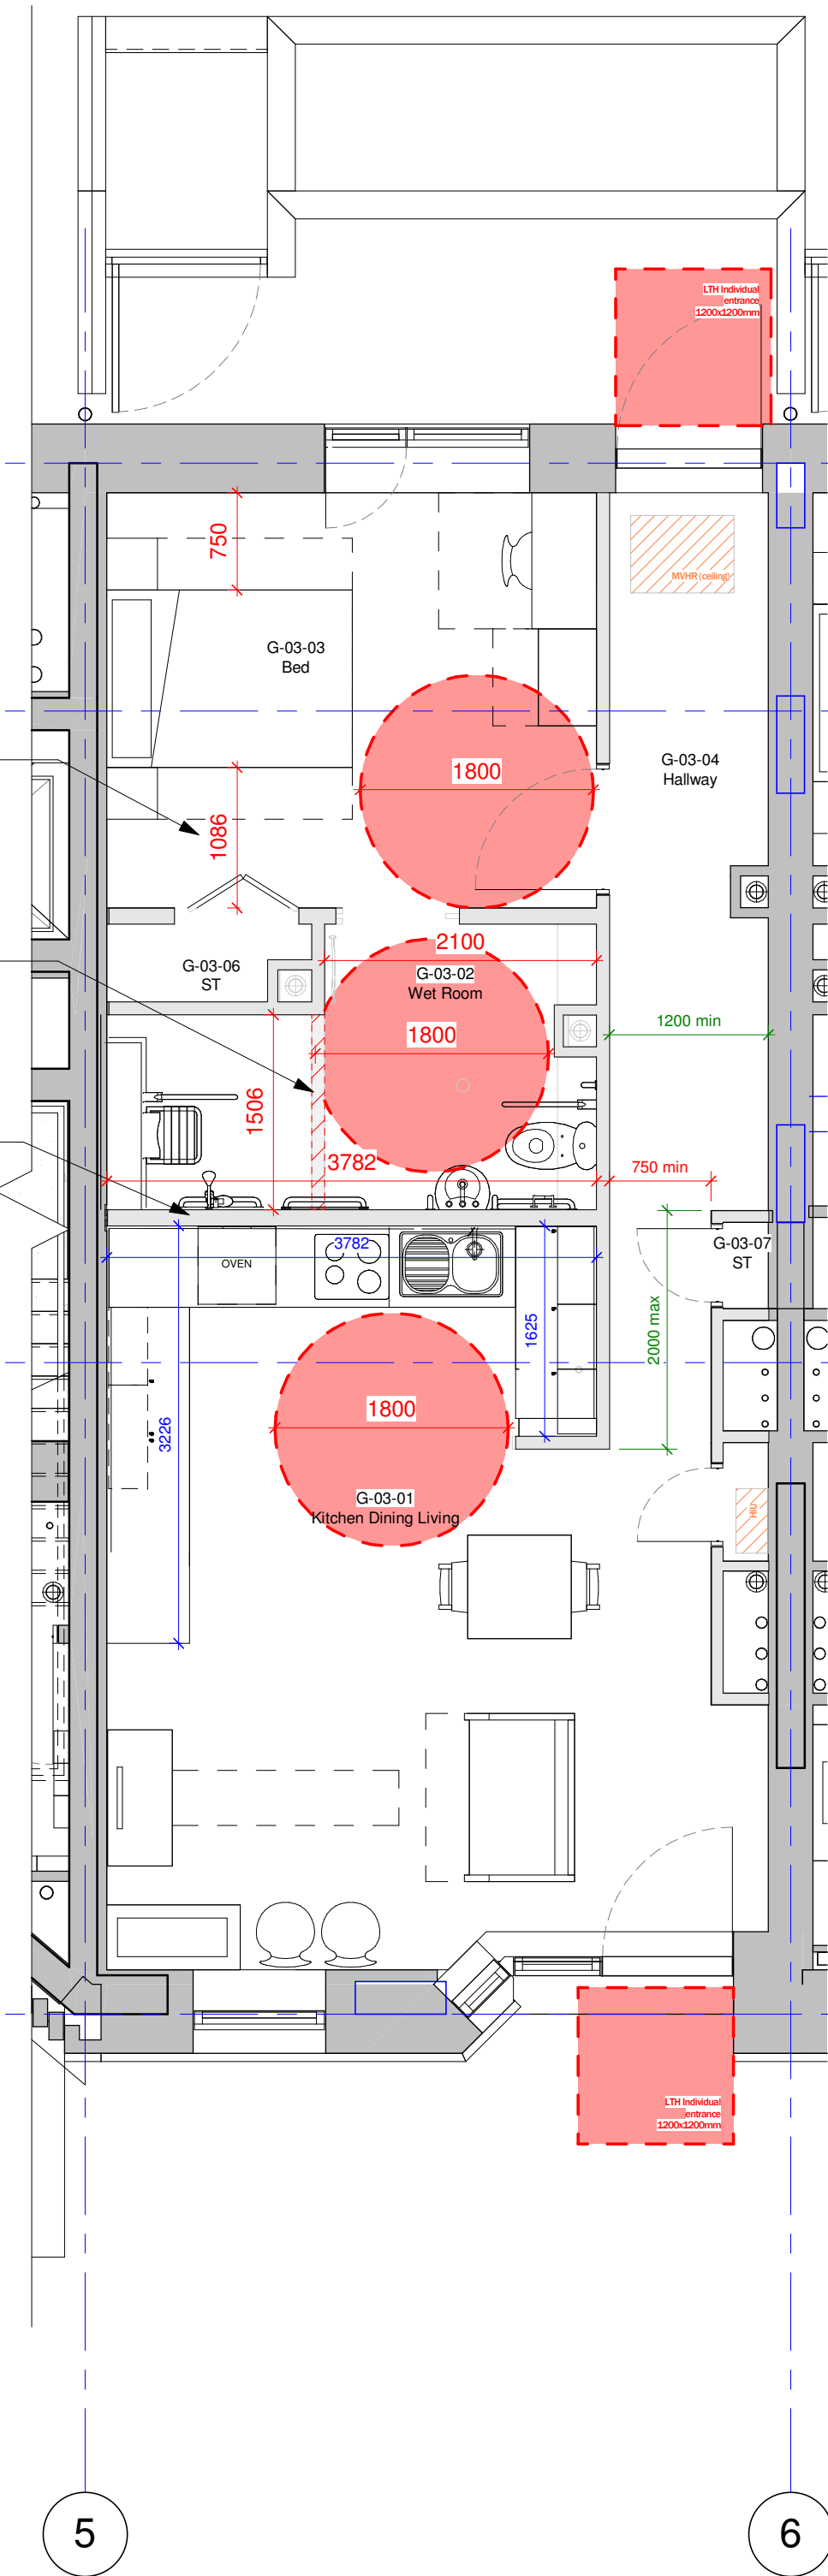

Notes


This drawing is © Archtype Ltd.
Check this drawing is the latest revision.
Do not scale from this drawing.
Do not use the information on this drawing without checking all dimensions on site.
Do not use any areas indicated for either valuation, purchase, sale or any other form of legally binding contract.
Do not reproduce any part of this drawing without prior written consent.
Report any discrepancies on this document to Archtype.
Read this drawing in conjunction with the associated models, specifications and related consultant's documents.
Equivalent products / materials may be Approved where the Employer's Requirements, Thermal Performance, Airtightness and any other specified performance requirements are met. Subject to Archtype "Acceptance".
All materials to be certified to comply with BS 14001 or BES6001 or be able to provide a Chain of Custody certificate in order to comply Code for Sustainable Homes. All timber species and sources used in this development are not to be listed on the CITES appendices for endangered or threatened species (appendix I, II or III).

Designer's Hazard Identification

It is assumed that all works will be undertaken by a competent contractor working, where appropriate, to an approved method statement. In addition to the hazards typically associated with the types of construction detailed on this drawing, any known abnormal hazards specific to this drawing have been identified.

DRAFT

1	xx.xx.xx	Preliminary Issue	Description	CR	AMF
Rev	Date			Drawn	Checked
Revision Schedule					

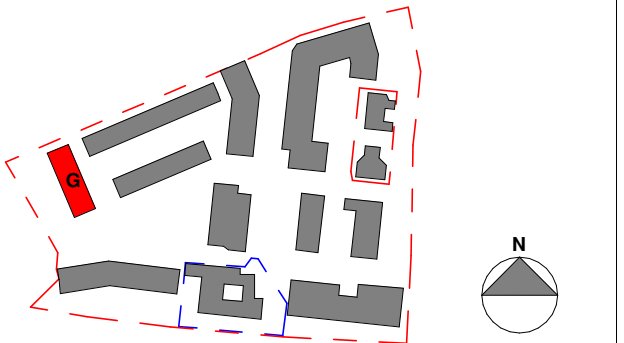

LONDON: 020 7403 2889 WWW.ARCHTYPE.CO.UK HEREFORD: 01981 542 111

Client:	Hill Partnership Ltd for Camden Council						
Project:	Agar Grove Block G						
Drawing Title:	Accessibility drawing						
Project	Originator	Type	Role	Phase	Block	Unit	Unique ID
T14011	- ART	- DR	- A	- 1b	G 00	- SK-050	
Status:	Code	Suitability Description					
	S3	For Information					
Revision:	Code	Revision Description					
	P 1	Preliminary					
Scale:	1 : 50 @ A1			Date:	05/18/18		
Drawn by:	CR		Checked by:	LM			
Internal Project Ref:	8575		Model Ref:	AG-RAC2015-A-G			