

Notes

This drawing is © Archtype Ltd. Check this drawing is the latest revision. Do not scale from this drawing. Do not use any areas indicated for either valuation, purchase, sale or any other form of legally binding contract. Do not reproduce any part of this drawing without prior written consent. Report any discrepancies on this document to Archtype. Read this drawing in conjunction with the associated models, specifications and related consultant's documents. Equivalent products / materials may be Approved where the Employer's Requirements, Thermal Performance, Airtightness and any other specified performance requirements are met. Subject to Archtype "Acceptance". All materials to be certified to comply with BS 14001 or BES6001 or be able to provide a Chain of Custody certificate in order to comply Code for Sustainable Homes. All timber species and sources used in this development are not to be listed on the CITES appendices for endangered or threatened species (appendix I, II or III).


Designer's Hazard Identification

It is assumed that all works will be undertaken by a competent contractor working, where appropriate, to an approved method statement. In addition to the hazards typically associated with the types of construction detailed on this drawing, any known abnormal hazards specific to this drawing have been identified.


Preliminary Issue

Any drawing issued for preliminary issue are for information only. On no account are these drawings to be used for construction. Archtype accept no liability for proceeding on this basis and additional costs may arise to the contractor.

KEY

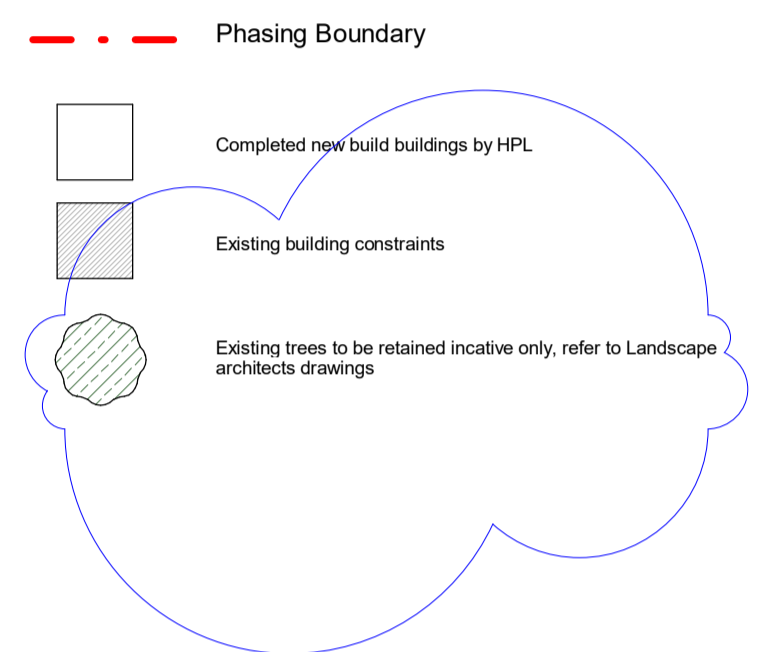

Revision Schedule table with columns: Rev, Date, Description, Drawn, Checked. Includes entries for 20.07.18, 19.06.18, and 06.05.18.

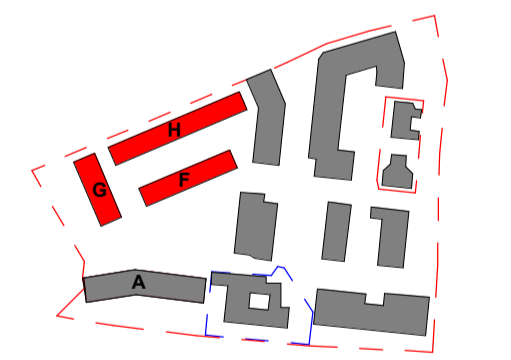

LONDON: 020 7403 2889 WWW.ARCHTYPE.CO.UK HEREFORD: 01981 542 111

Client: Hill Partnership Ltd for Camden Council

Project: Agar Grove Block Phase 1B Site

Drawing Title: Site Layout Phasing Boundary - Phase 1B

Table with columns: Project, Originator, Type, Role, Phase Block Unit, Unique ID. Row: T14011 - ART - DR - A - 1b B 00 - GA-007

Status: Code Suitability Description. A Construction Issue

Revision: Code Revision Description. C3 Issued For Construction

Scale: As indicated @ A1 Date: 20 June 17

Drawn by: LM Checked by: AMF

Internal Project Ref: 8090 & 8575 Model Ref: AG-RAC2015-A-SITE

