


No dimensions are to be scaled from this drawing.  
 All dimensions are to be checked on site.  
 Area measurements for indicative purposes only.

This drawing is the property of Exterior Architecture Ltd.  
 No part of the drawing may be reproduced in any manner without  
 permission from Exterior Architecture Ltd.

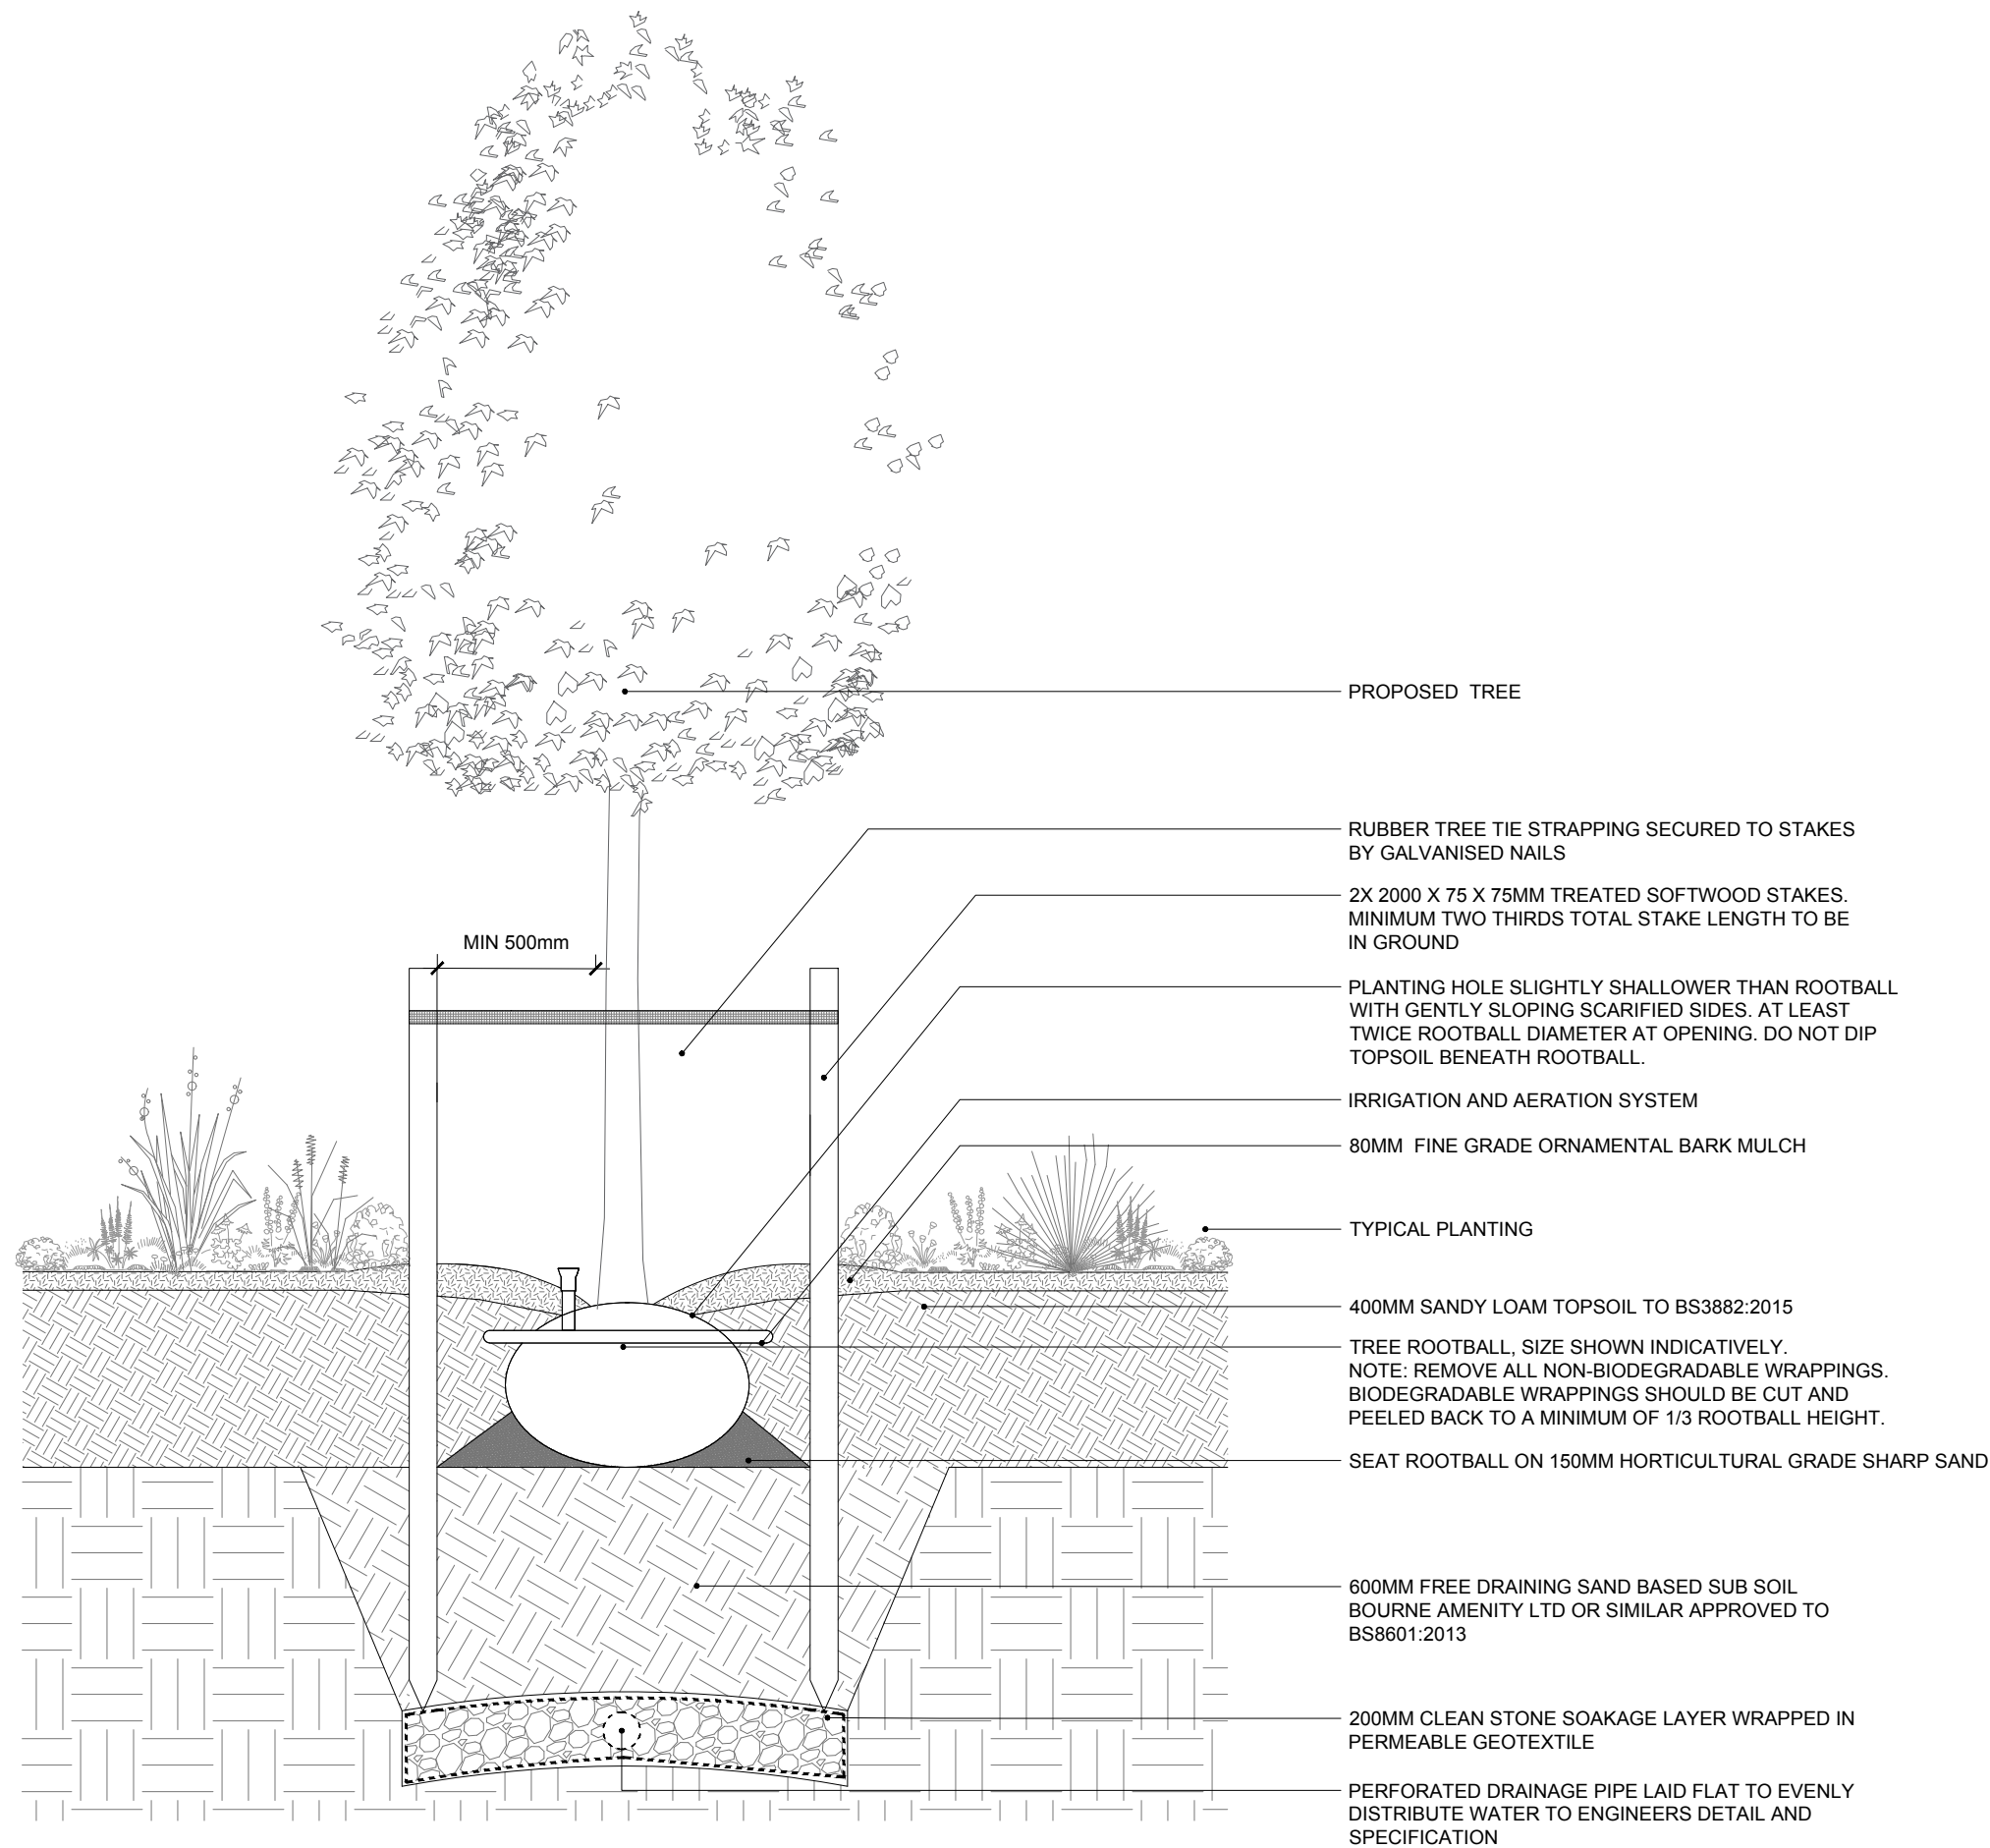

Client: **Fairview**  
 NEW HOMES Ltd.

Rev	Description	Date
-	-	-
-	-	-
-	-	-

**EXTERIOR ARCHITECTURE**  
 LONDON: Studio 1S, Hewlett House, Havelock Terrace, London, SW8 4AS  
 MANCHESTER: Studio 537, The Royal Exchange, St Anns Square, Manchester, M2 7DH

E-Mail: office@exteriorarchitecture.com  
 Web: www.exteriorarchitecture.com

Project title  
**CENTRIC CLOSE**

Drawing title  
**TYPICAL TREE PIT IN SOFT LANDSCAPE**

Issued By	London	T: 020 7978 2101
Scale	1:20 @ A3	Drawn EA
Status	PLANNING	Checked PW
Date	13.10.2017	Approved LP

Drawing number  
**EXA\_1643\_PL\_550**

Revision  
 -

01 TYPICAL DETAIL, TREE PIT IN SOFT LANDSCAPE  
 550 SECTION SCALE 1:20



S:\PROJECTS\2016\1643\_CENTRIC CLOSE\01 CAD\02 SHEET LAYOUT\EXA\_1643\_PL\_550.DWG