



No dimensions are to be scaled from this drawing.
All dimensions are to be checked on site.
Area measurements for indicative purposes only.

This drawing is the property of Exterior Architecture Ltd.
No part of the drawing may be reproduced in any manner without
permission from Exterior Architecture Ltd.

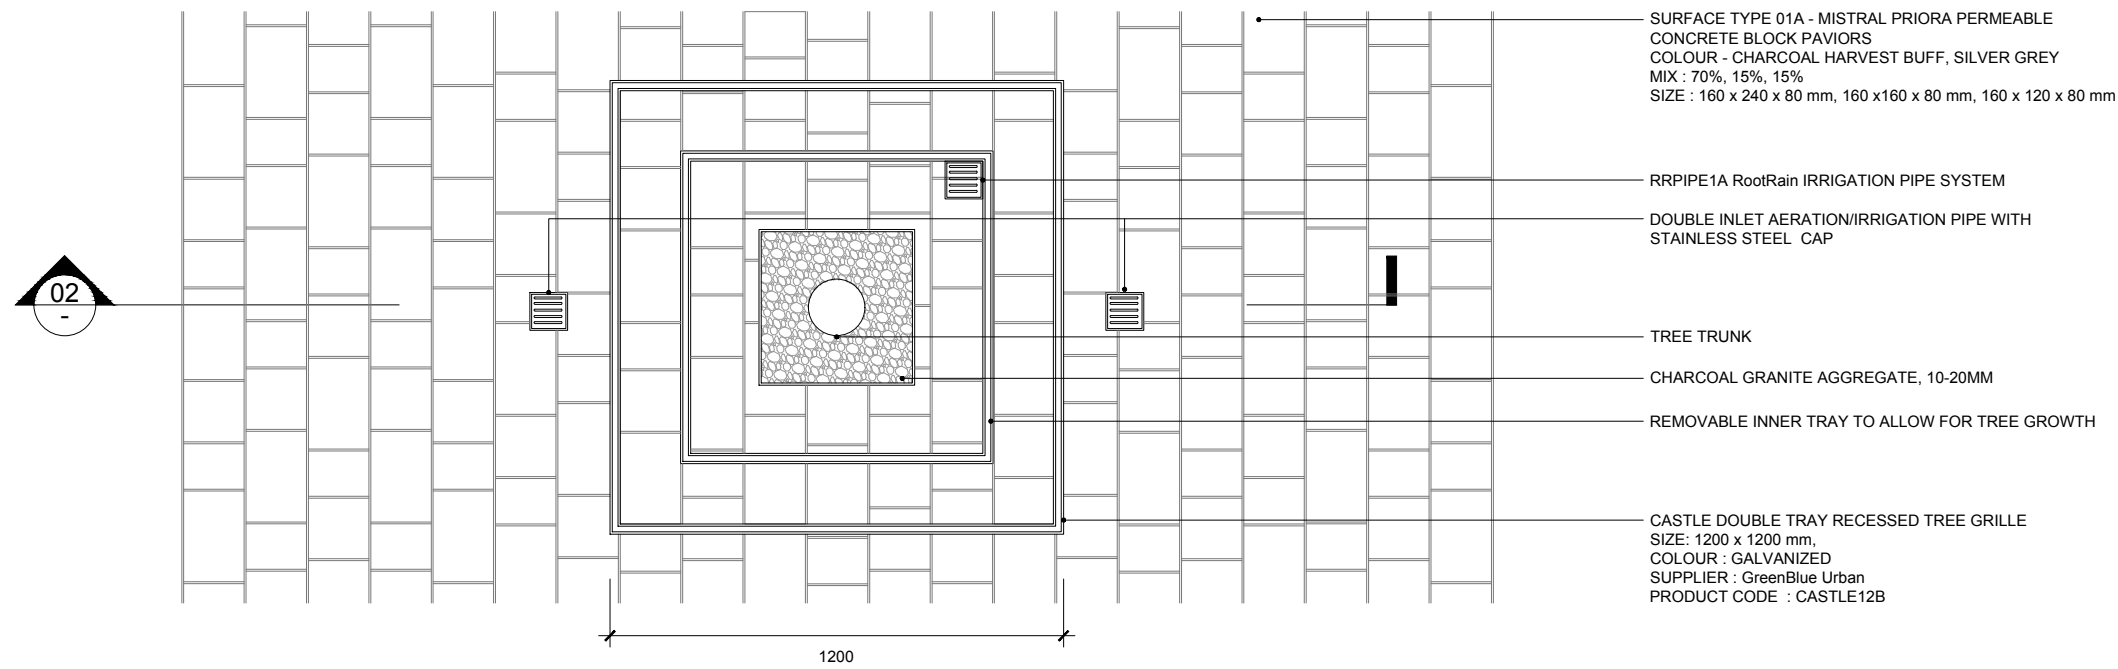

01 TYPICAL TREE PIT IN HARD LANDSCAPE
551 PLAN

SCALE 1:20

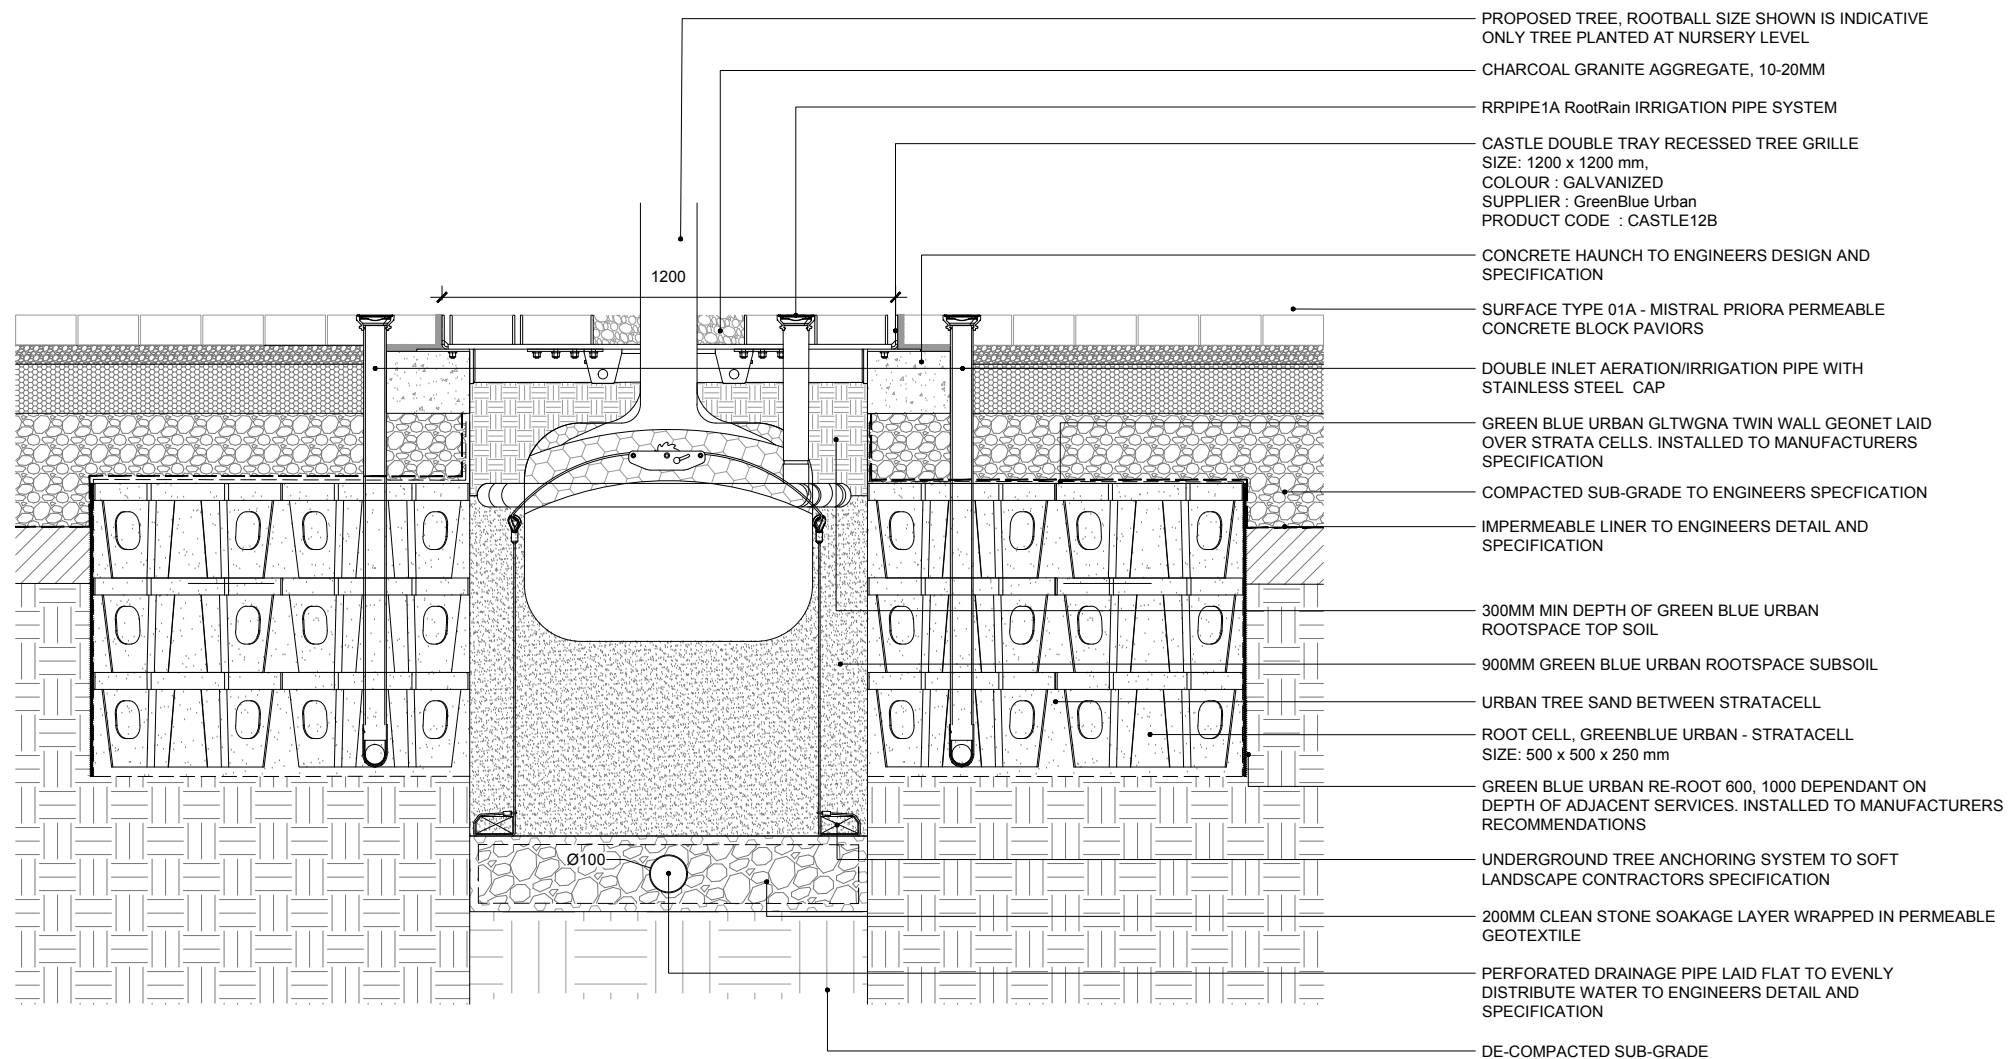

02 TYPICAL TREE PIT IN HARD LANDSCAPE
551 SECTION

SCALE 1:20



Client: **Fairview**
NEW HOMES Ltd.

Rev	Description	Date
-	-	-
-	-	-
-	-	-

EXTERIOR ARCHITECTURE
LONDON: Studio 1S, Hewlett House, Havelock Terrace, London, SW8 4AS
MANCHESTER: Studio 537, The Royal Exchange, St Anns Square, Manchester, M2 7DH

E-Mail: office@exteriorarchitecture.com
Web: www.exteriorarchitecture.com

Project title
CENTRIC CLOSE

Drawing title
TYPICAL TREE PIT IN HARD LANDSCAPE

Issued By	London	T: 020 7978 2101
Scale	1:20 @ A3	Drawn EA
Status	PLANNING	Checked PW
Date	13.10.2017	Approved LP

Drawing number
EXA_1643_PL_551

Revision
-

S:\PROJECTS\2016\1643_CENTRIC_CLOSE\01 CAD\02 SHEET LAYOUT\EXA_1643_PL_551.DWG