

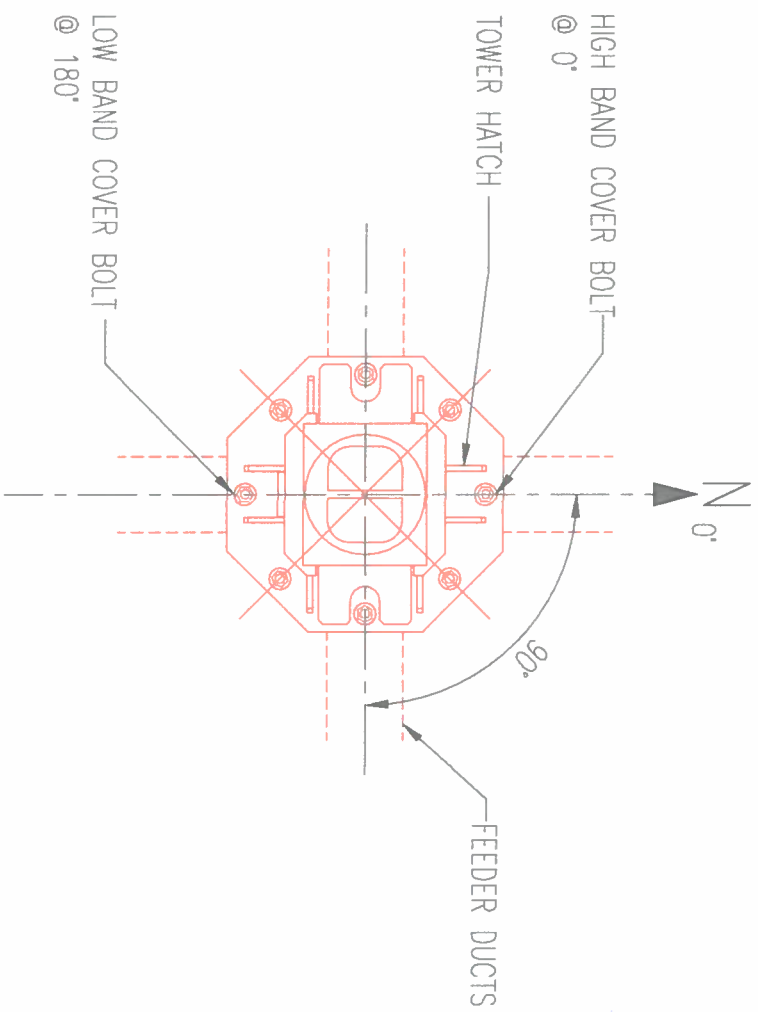


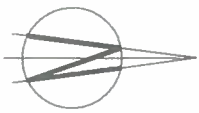

ALPHA 8 DUCT ORIENTATION

SCALE 1:20

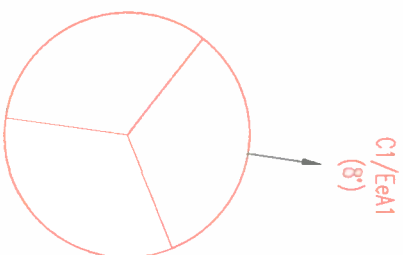

ANTENNA LAYOUT

SCALE 1:10



A2	PROPOSED TOWER & ANTENNAS AMENDED	23.08.18	SW	DA
A1	PRELIMINARY ISSUE FOR APPROVAL	09.08.18	SW	DA
No.	Revision	Date	By	ckd



Hatfield Business Park, Hatfield
Hertfordshire, AL10 9BW
Tel: 01707 315000



WHP Telecoms Ltd
Unit 1 Maple Park
Lowfields Road, Leeds
LS12 6HH
Tel: 0113 3023550 Fax: 0113 2876834
e-mail: info@whptelecoms.com

Site Name & Address:
ALEXANDRA ROAD,
19 ALEXANDRA ROAD, LONDON,
NW8 0DR

Title:
PROPOSED TELECOMMUNICATIONS
STREETWORKS INSTALLATION
EQUIPMENT LAYOUT

Purpose of Issue:
PLANNING

Drawing No:
79901 - 03

Cell No:
79901

Site No:
-

Issue:	Scale:	AS STATED	Ch d:	DA	Date:	09.08.18
A2	Dwn:	SW	Date:	09.08.18	App:	DA
					Date:	09.08.18

A3