
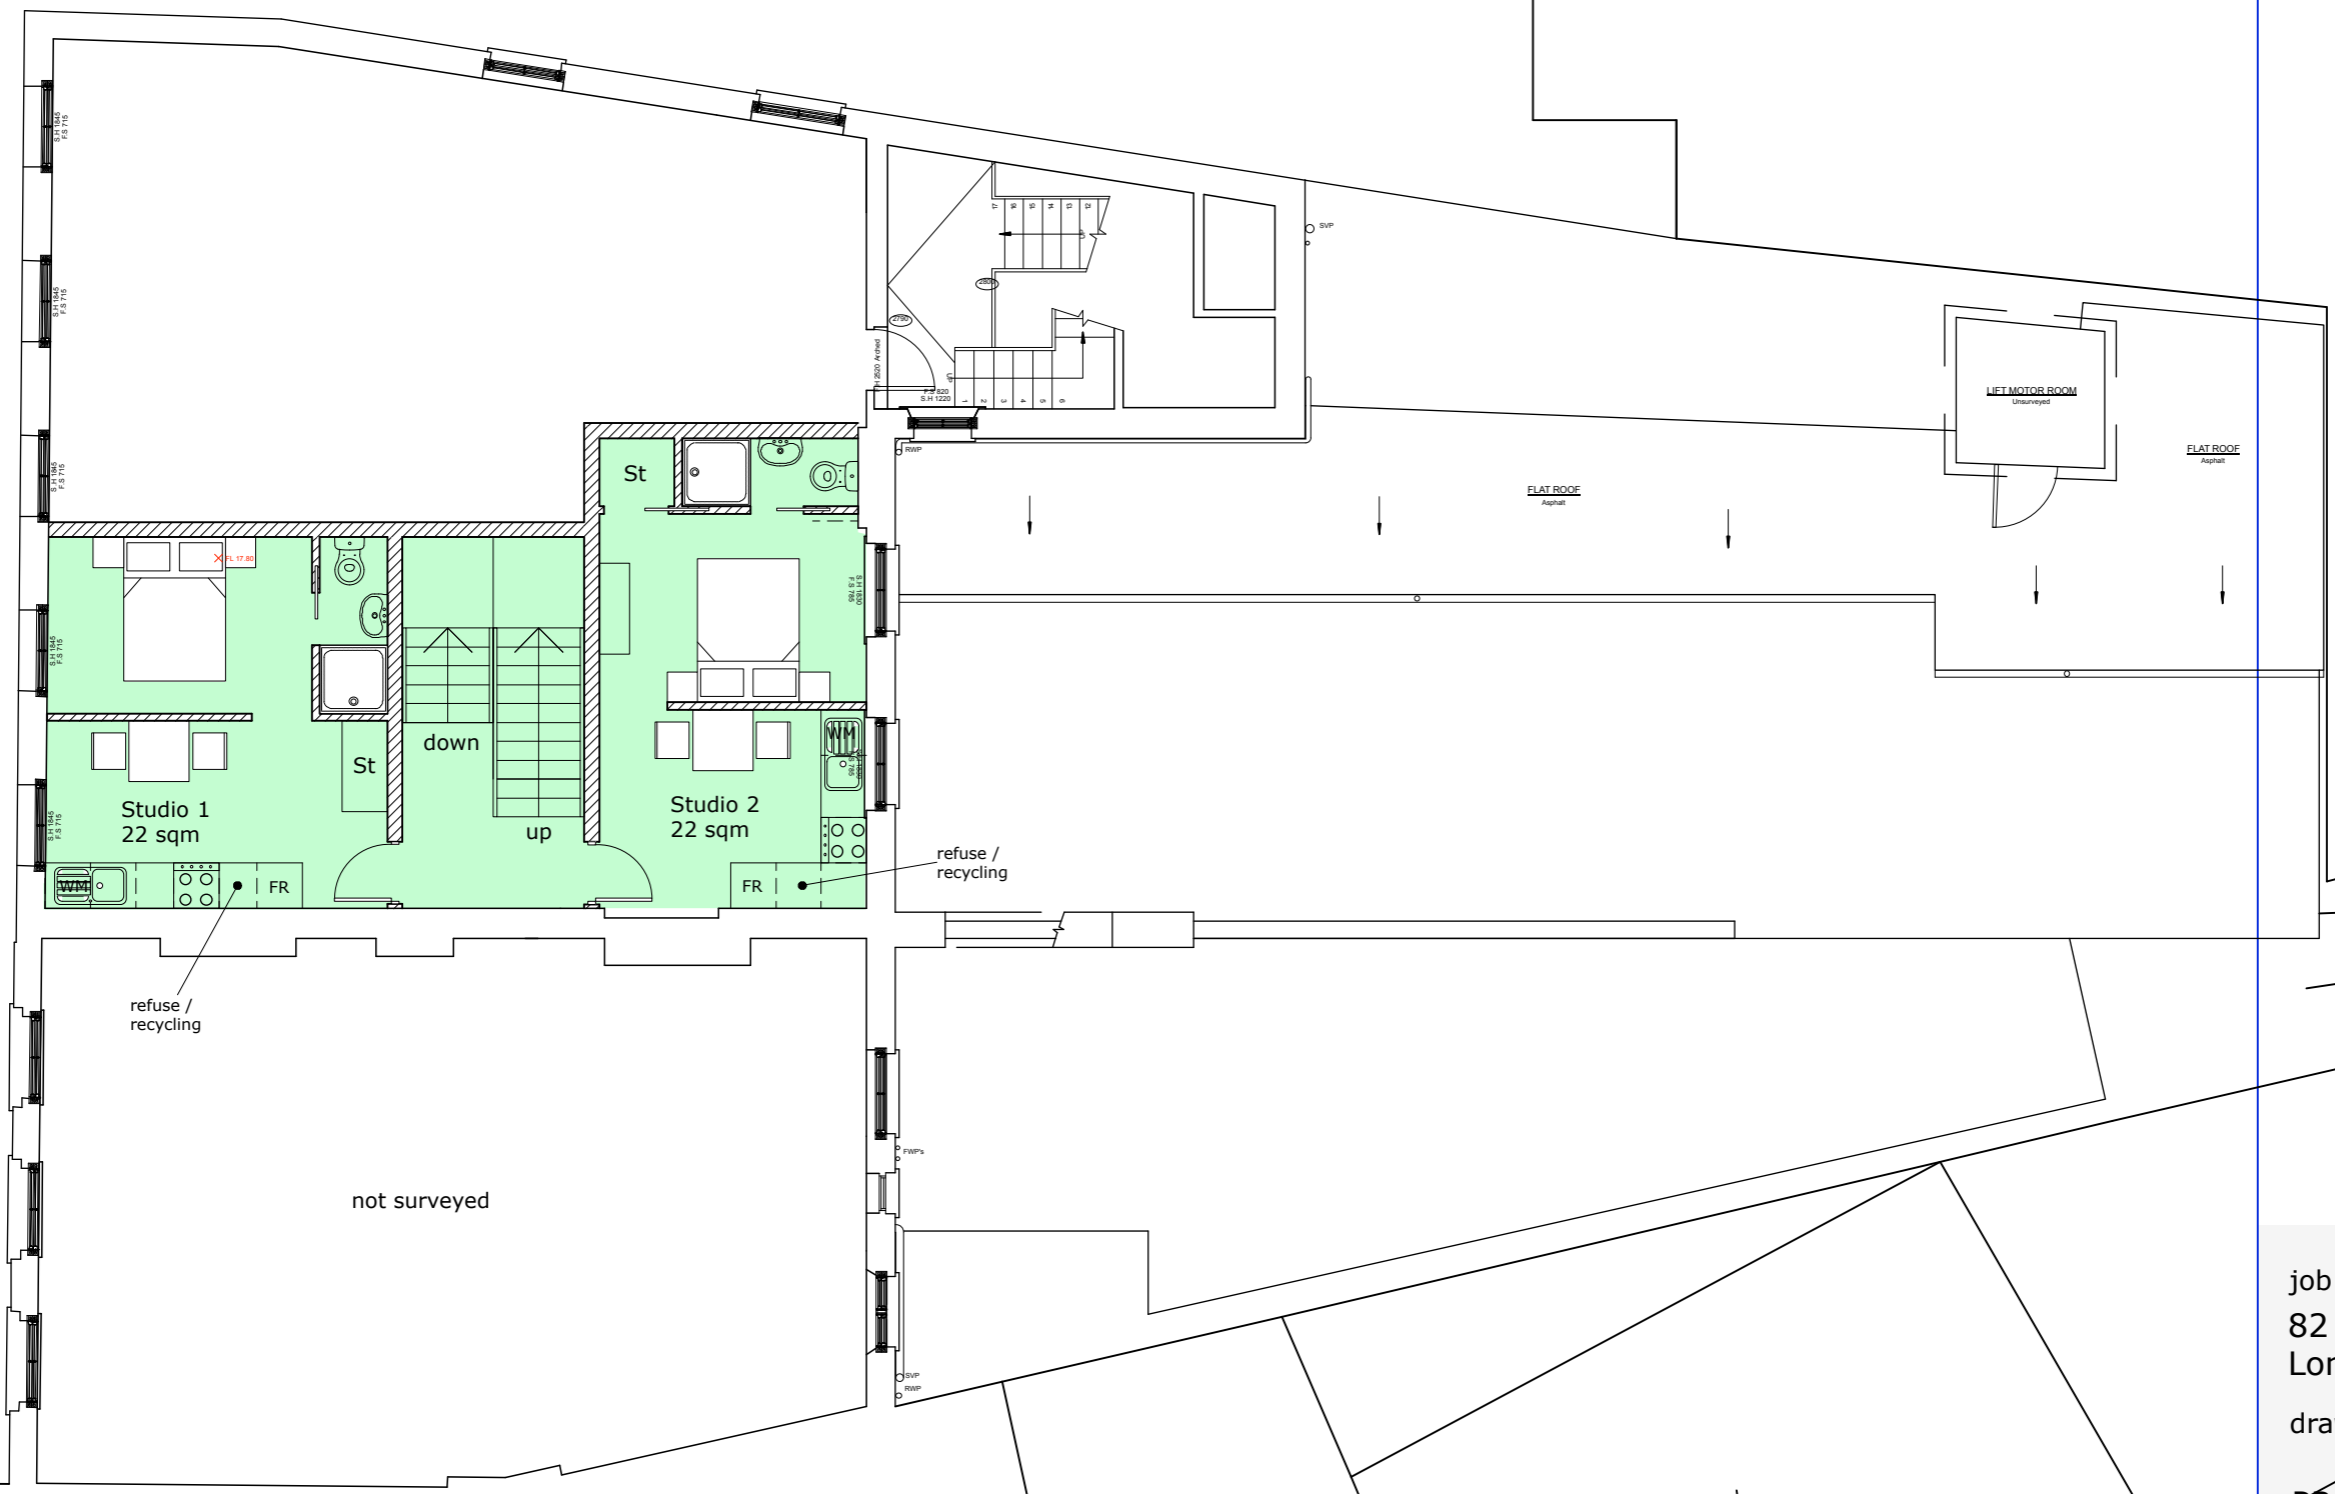
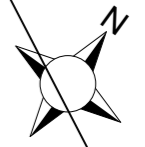


— = existing
▨ = proposed

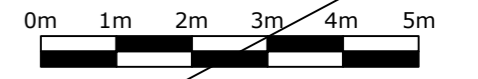

Studio 1
22 sqm

Studio 2
22 sqm

refuse /
recycling

not surveyed

refuse /
recycling

FLAT ROOF
Asphalt

LIFT MOTOR ROOM
Unsurveyed

FLAT ROOF
Asphalt

job
82 Kilburn High Road
London, NW6 4HS

drawing

PROPOSED SECOND FLOOR

scale	date
1:100 @ A3	01.06.18
no	rev
510.100.84.PA.10	/

3