


0m 1m 2m 3m 4m 5m

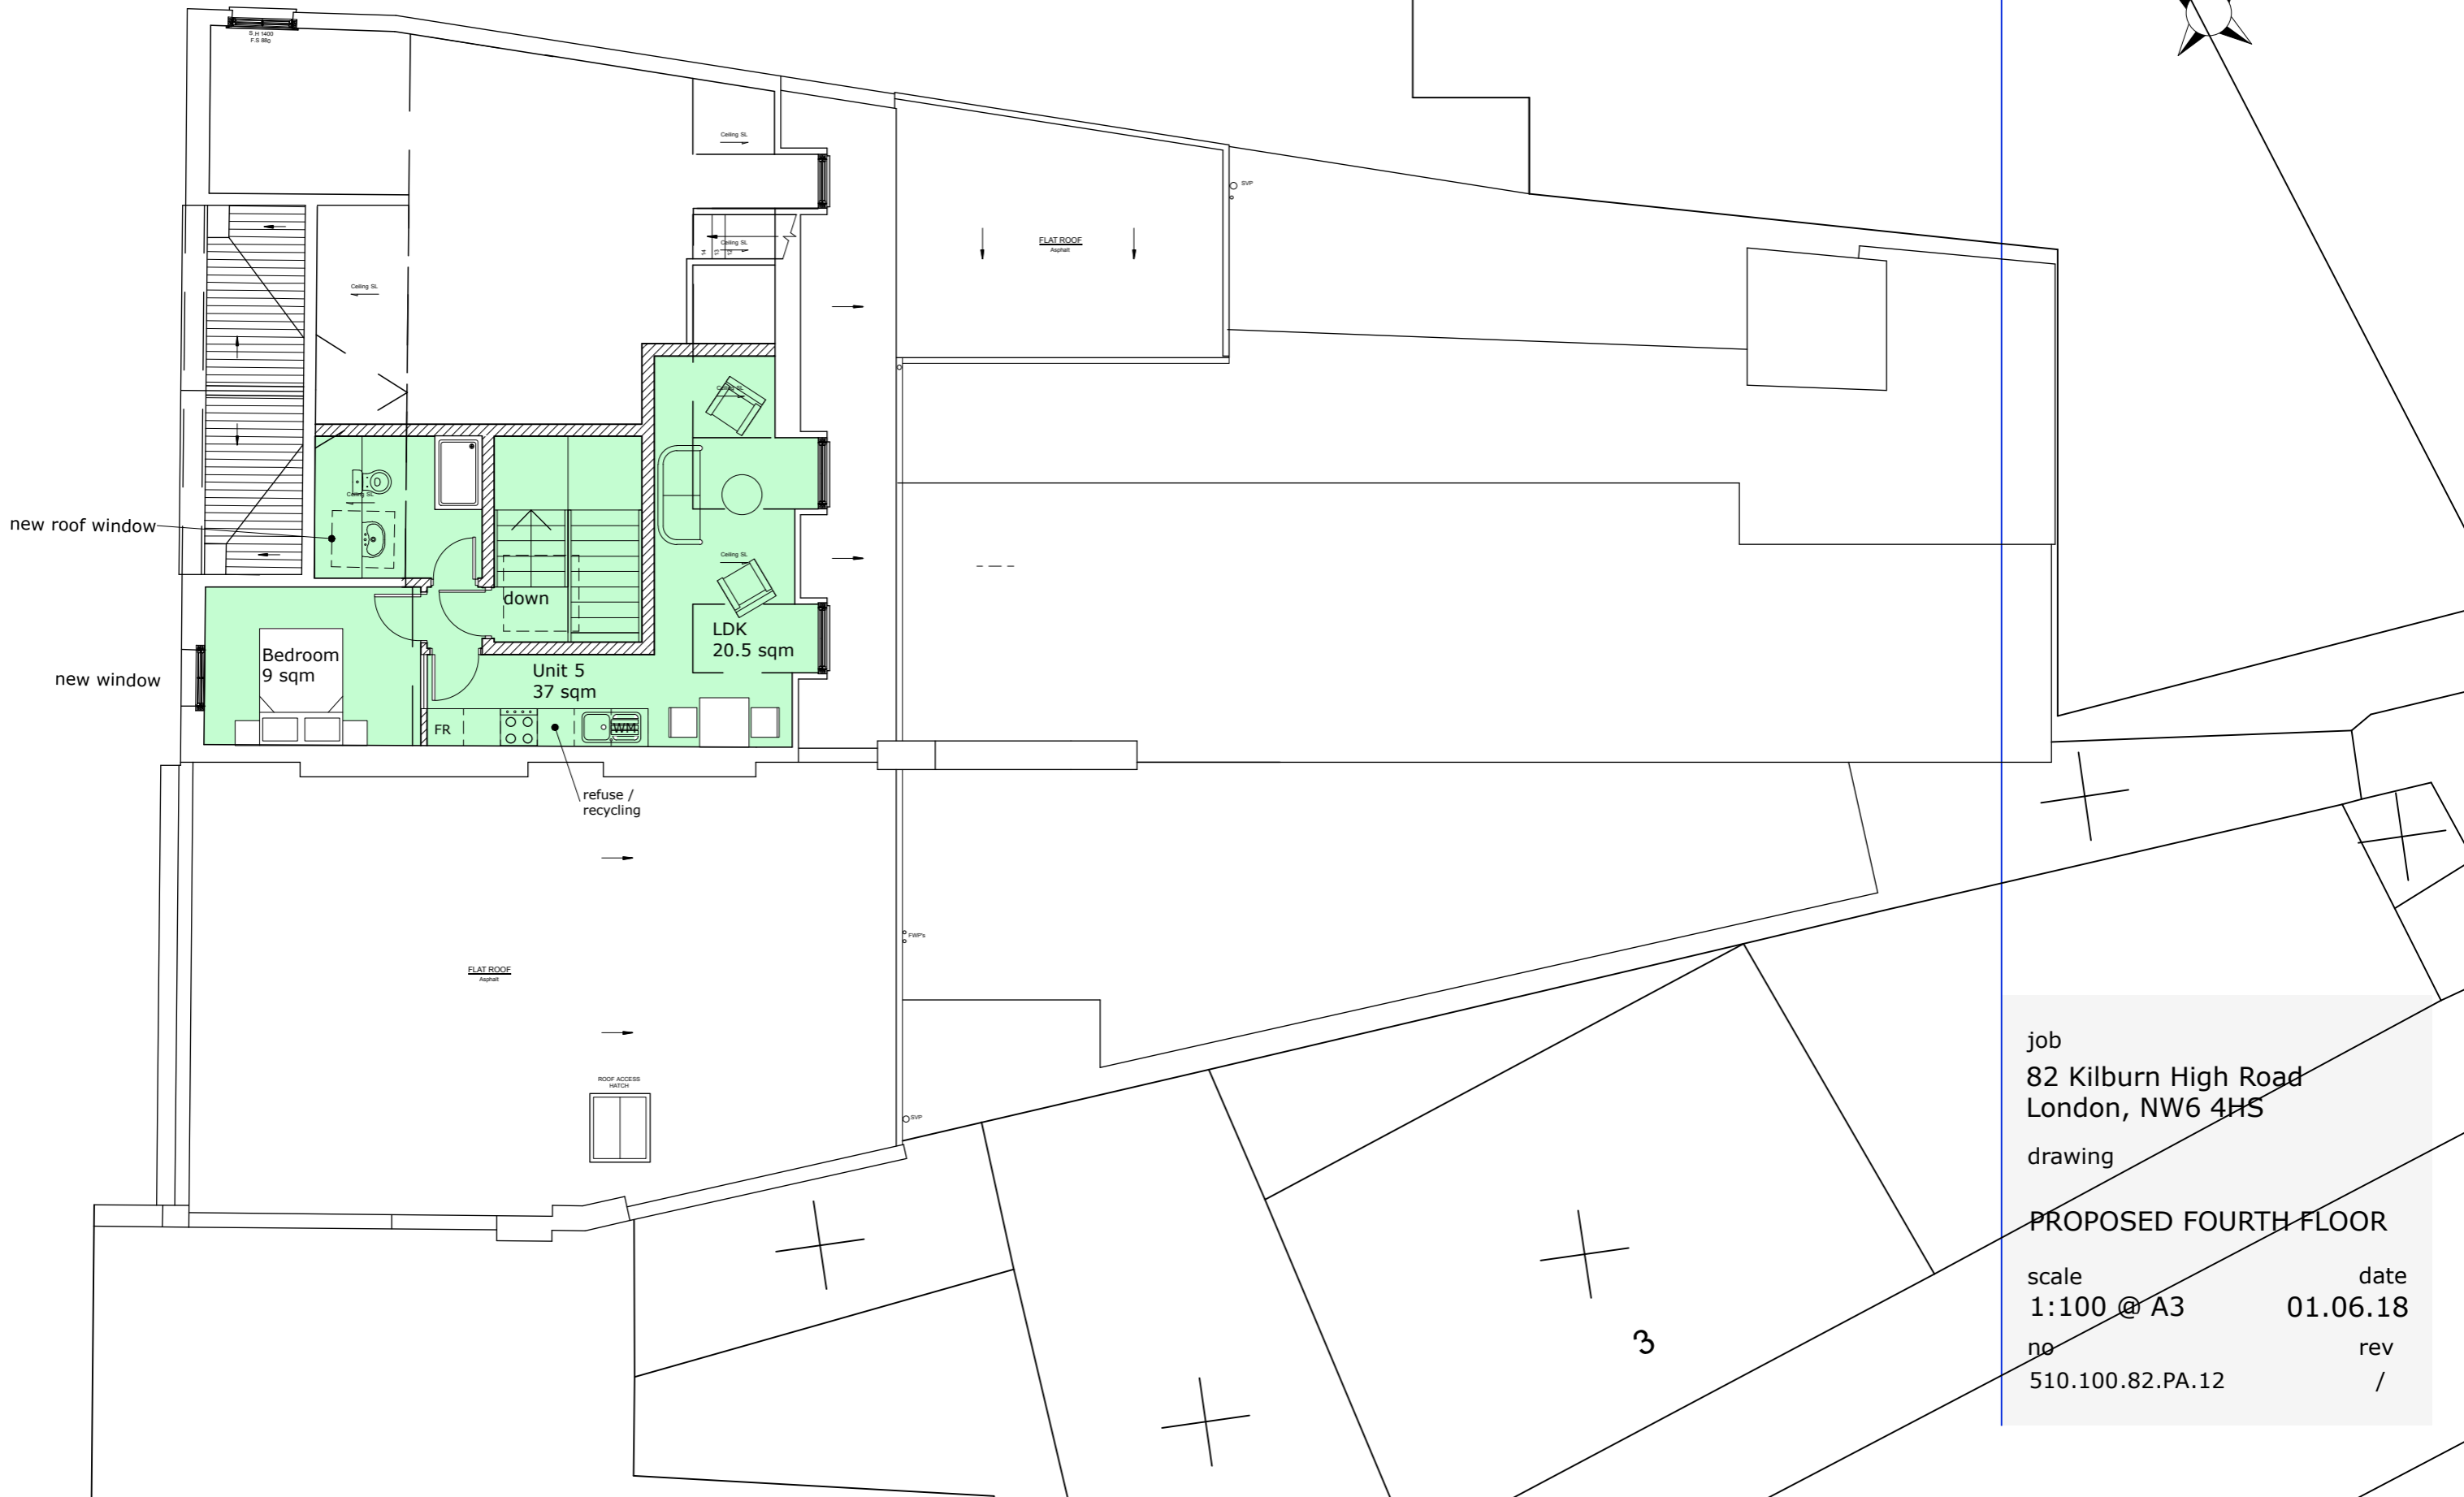

job
 82 Kilburn High Road
 London, NW6 4HS

drawing
PROPOSED FOURTH FLOOR

scale	date
1:100 @ A3	01.06.18
no	rev
510.100.82.PA.12	/

3