
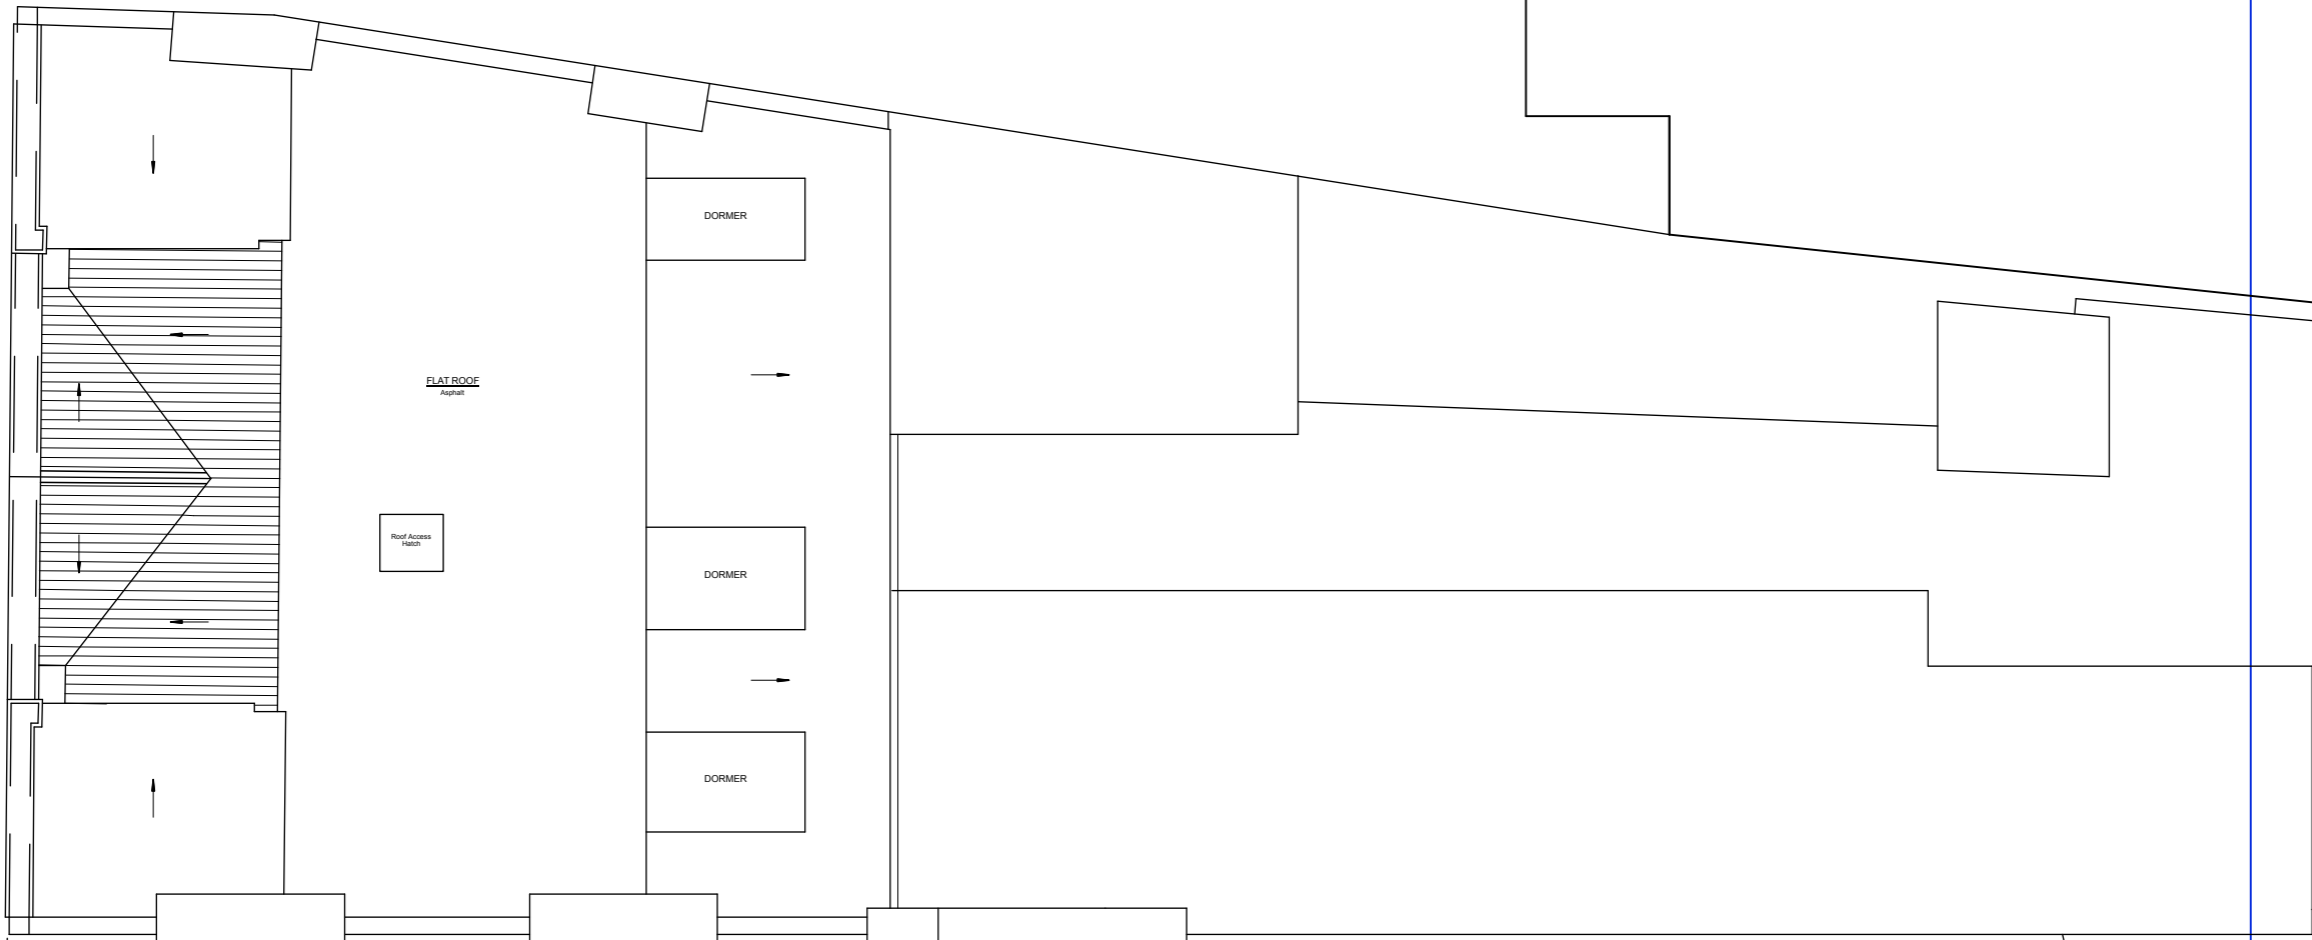


0m 1m 2m 3m 4m 5m

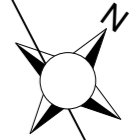

job
84 Kilburn High Road
London, NW6 4HS
drawing
EXISTING ROOF PLAN
scale
1:100 @ A3
no
510.100.84.PA.07
date
01.06.18
rev
/

3