
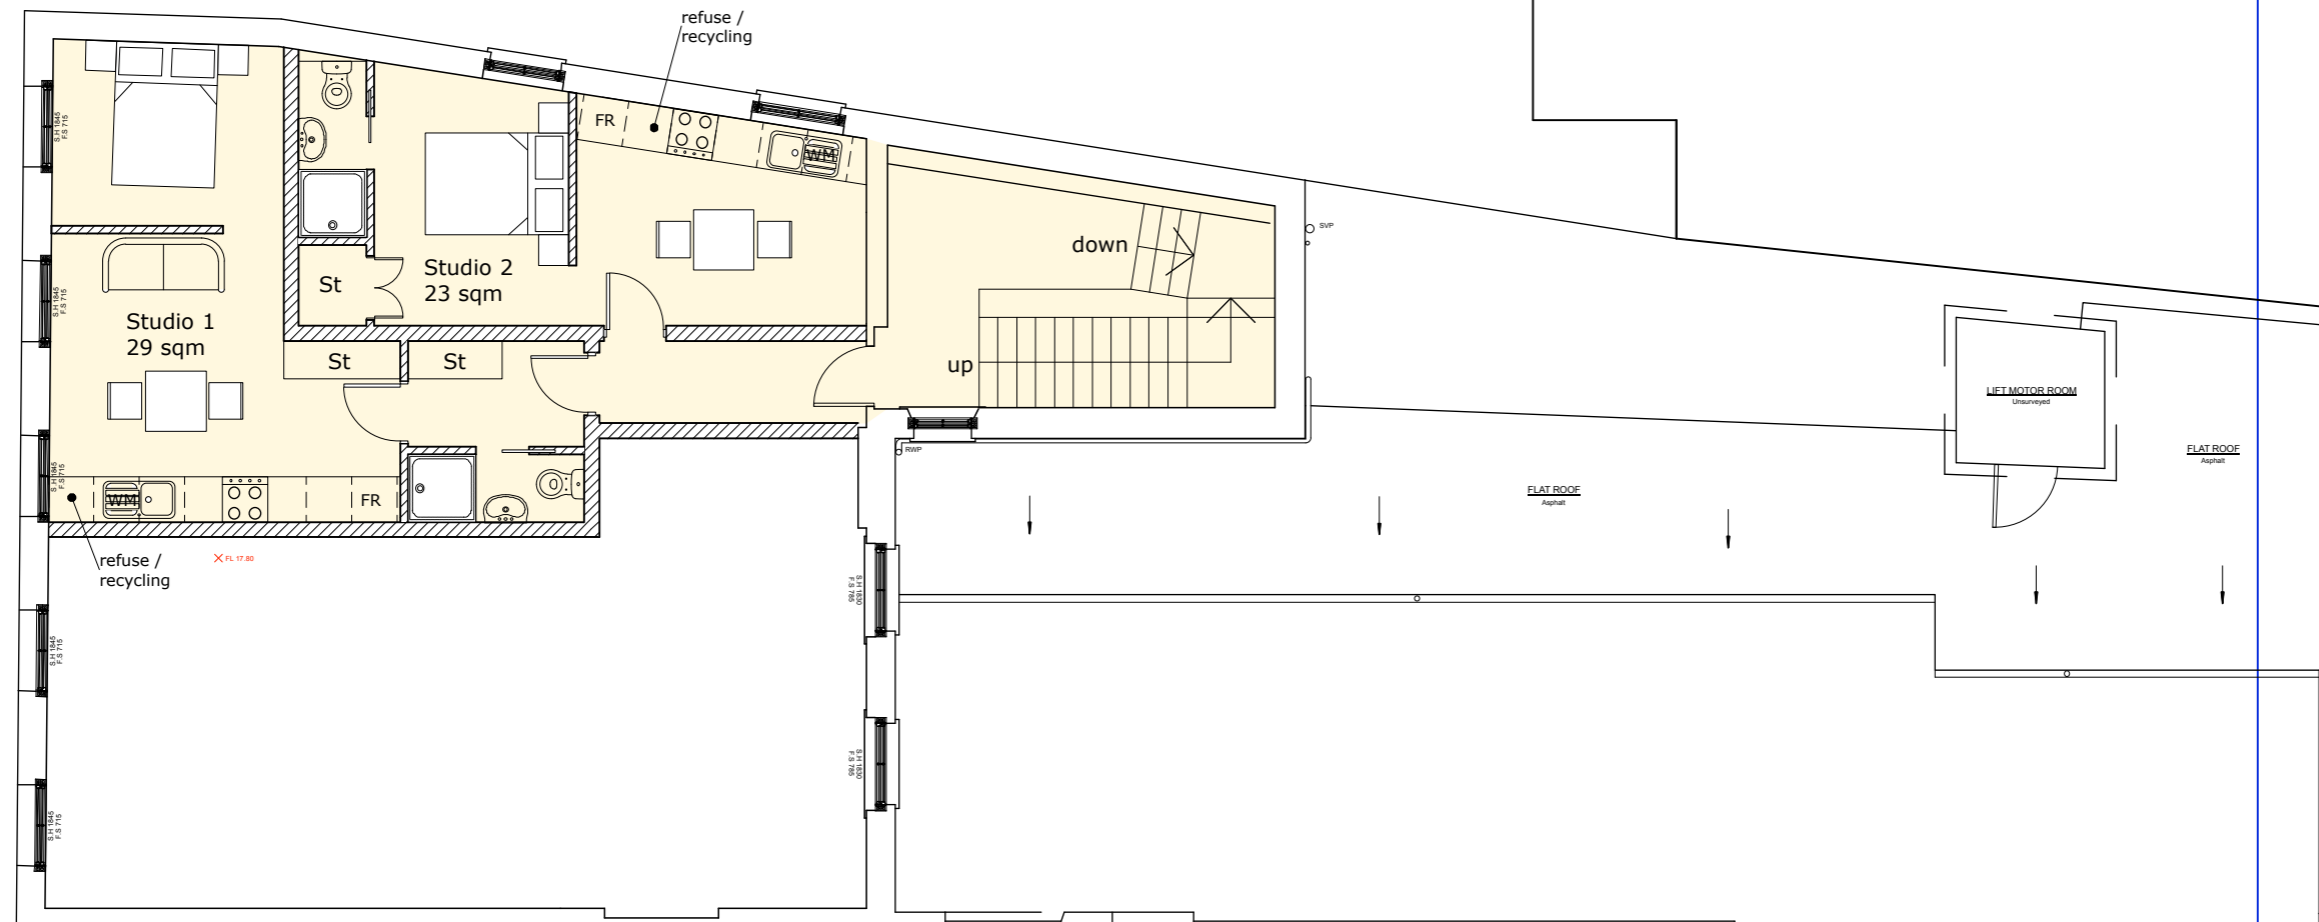


— = existing

▨ = proposed

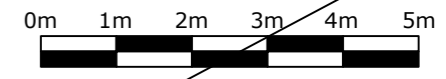

Studio 1
29 sqm

Studio 2
23 sqm

down

up

LIFT MOTOR ROOM
Unsurveyed

FLAT ROOF
Asphalt

refuse /
recycling

not surveyed

job
84 Kilburn High Road
London, NW6 4HS

drawing

PROPOSED SECOND FLOOR

scale	date
1:100 @ A3	01.06.18
no	rev
510.100.84.PA.10	/

3