
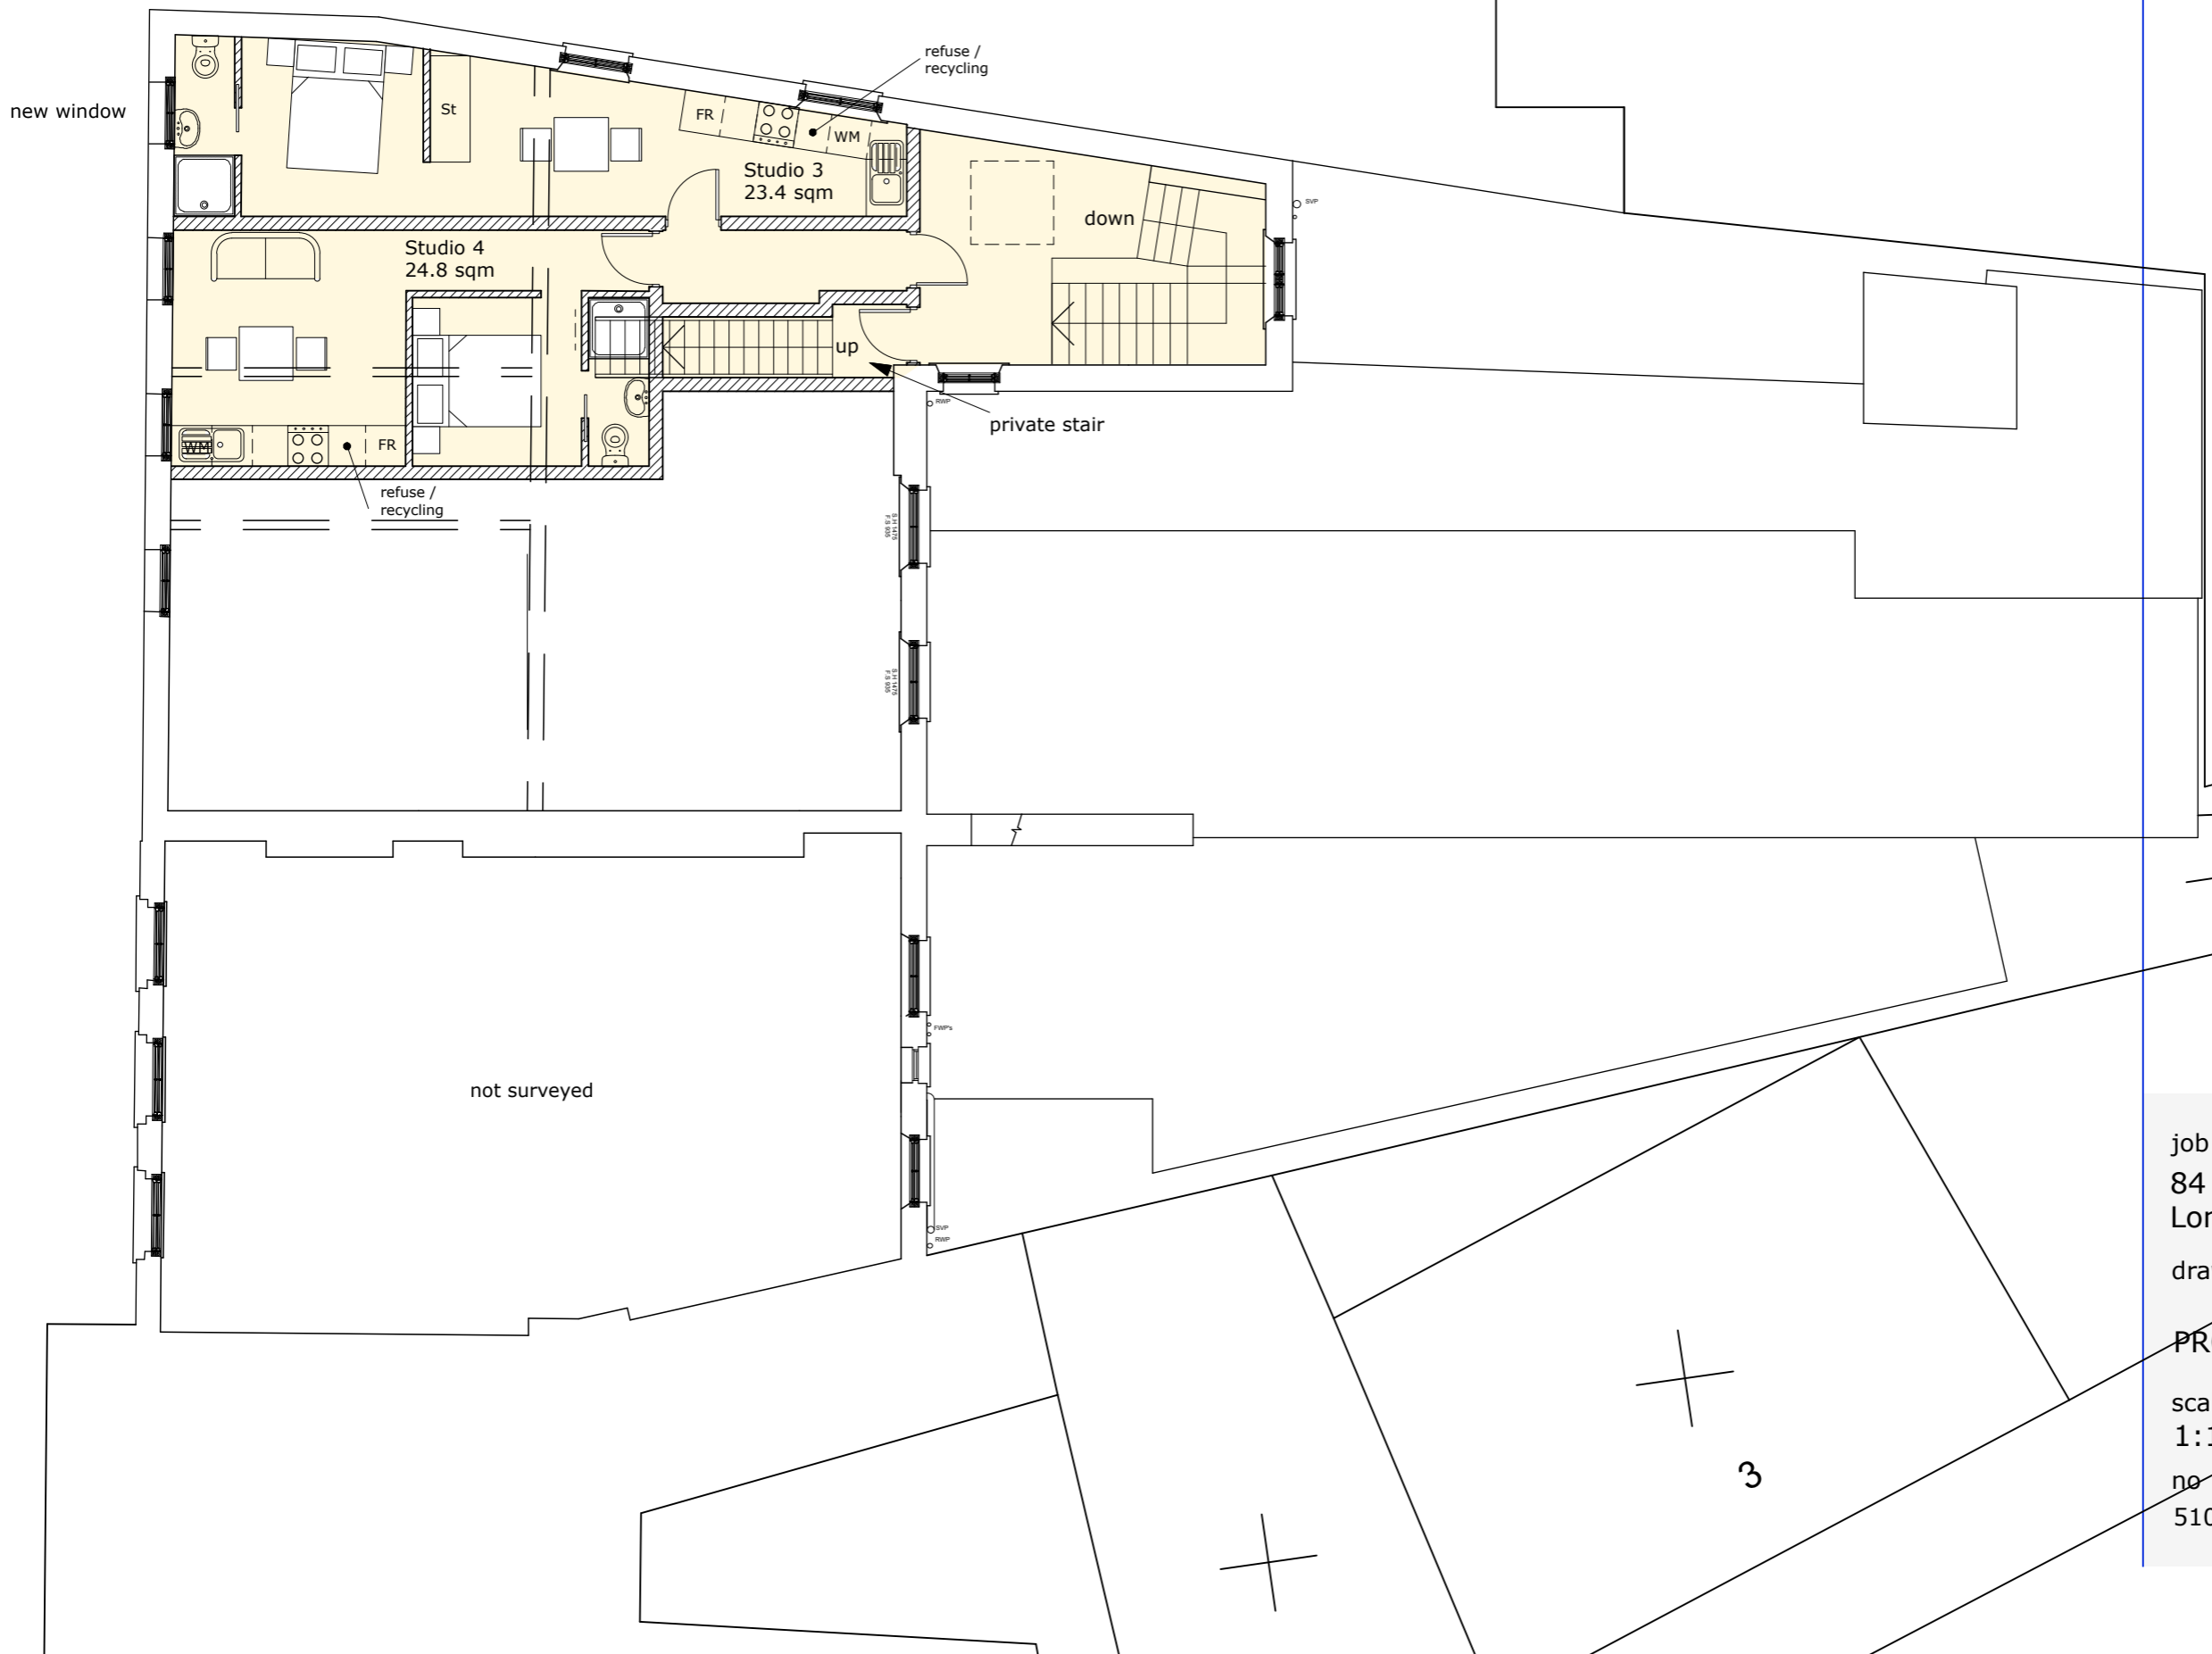
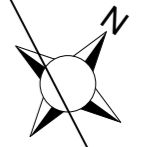


— = existing
▨ = proposed

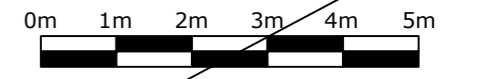

job
84 Kilburn High Road
London, NW6 4HS

drawing
PROPOSED THIRD FLOOR

scale 1:100 @ A3	date 01.06.18
no 510.100.84.PA.11	rev /

3