
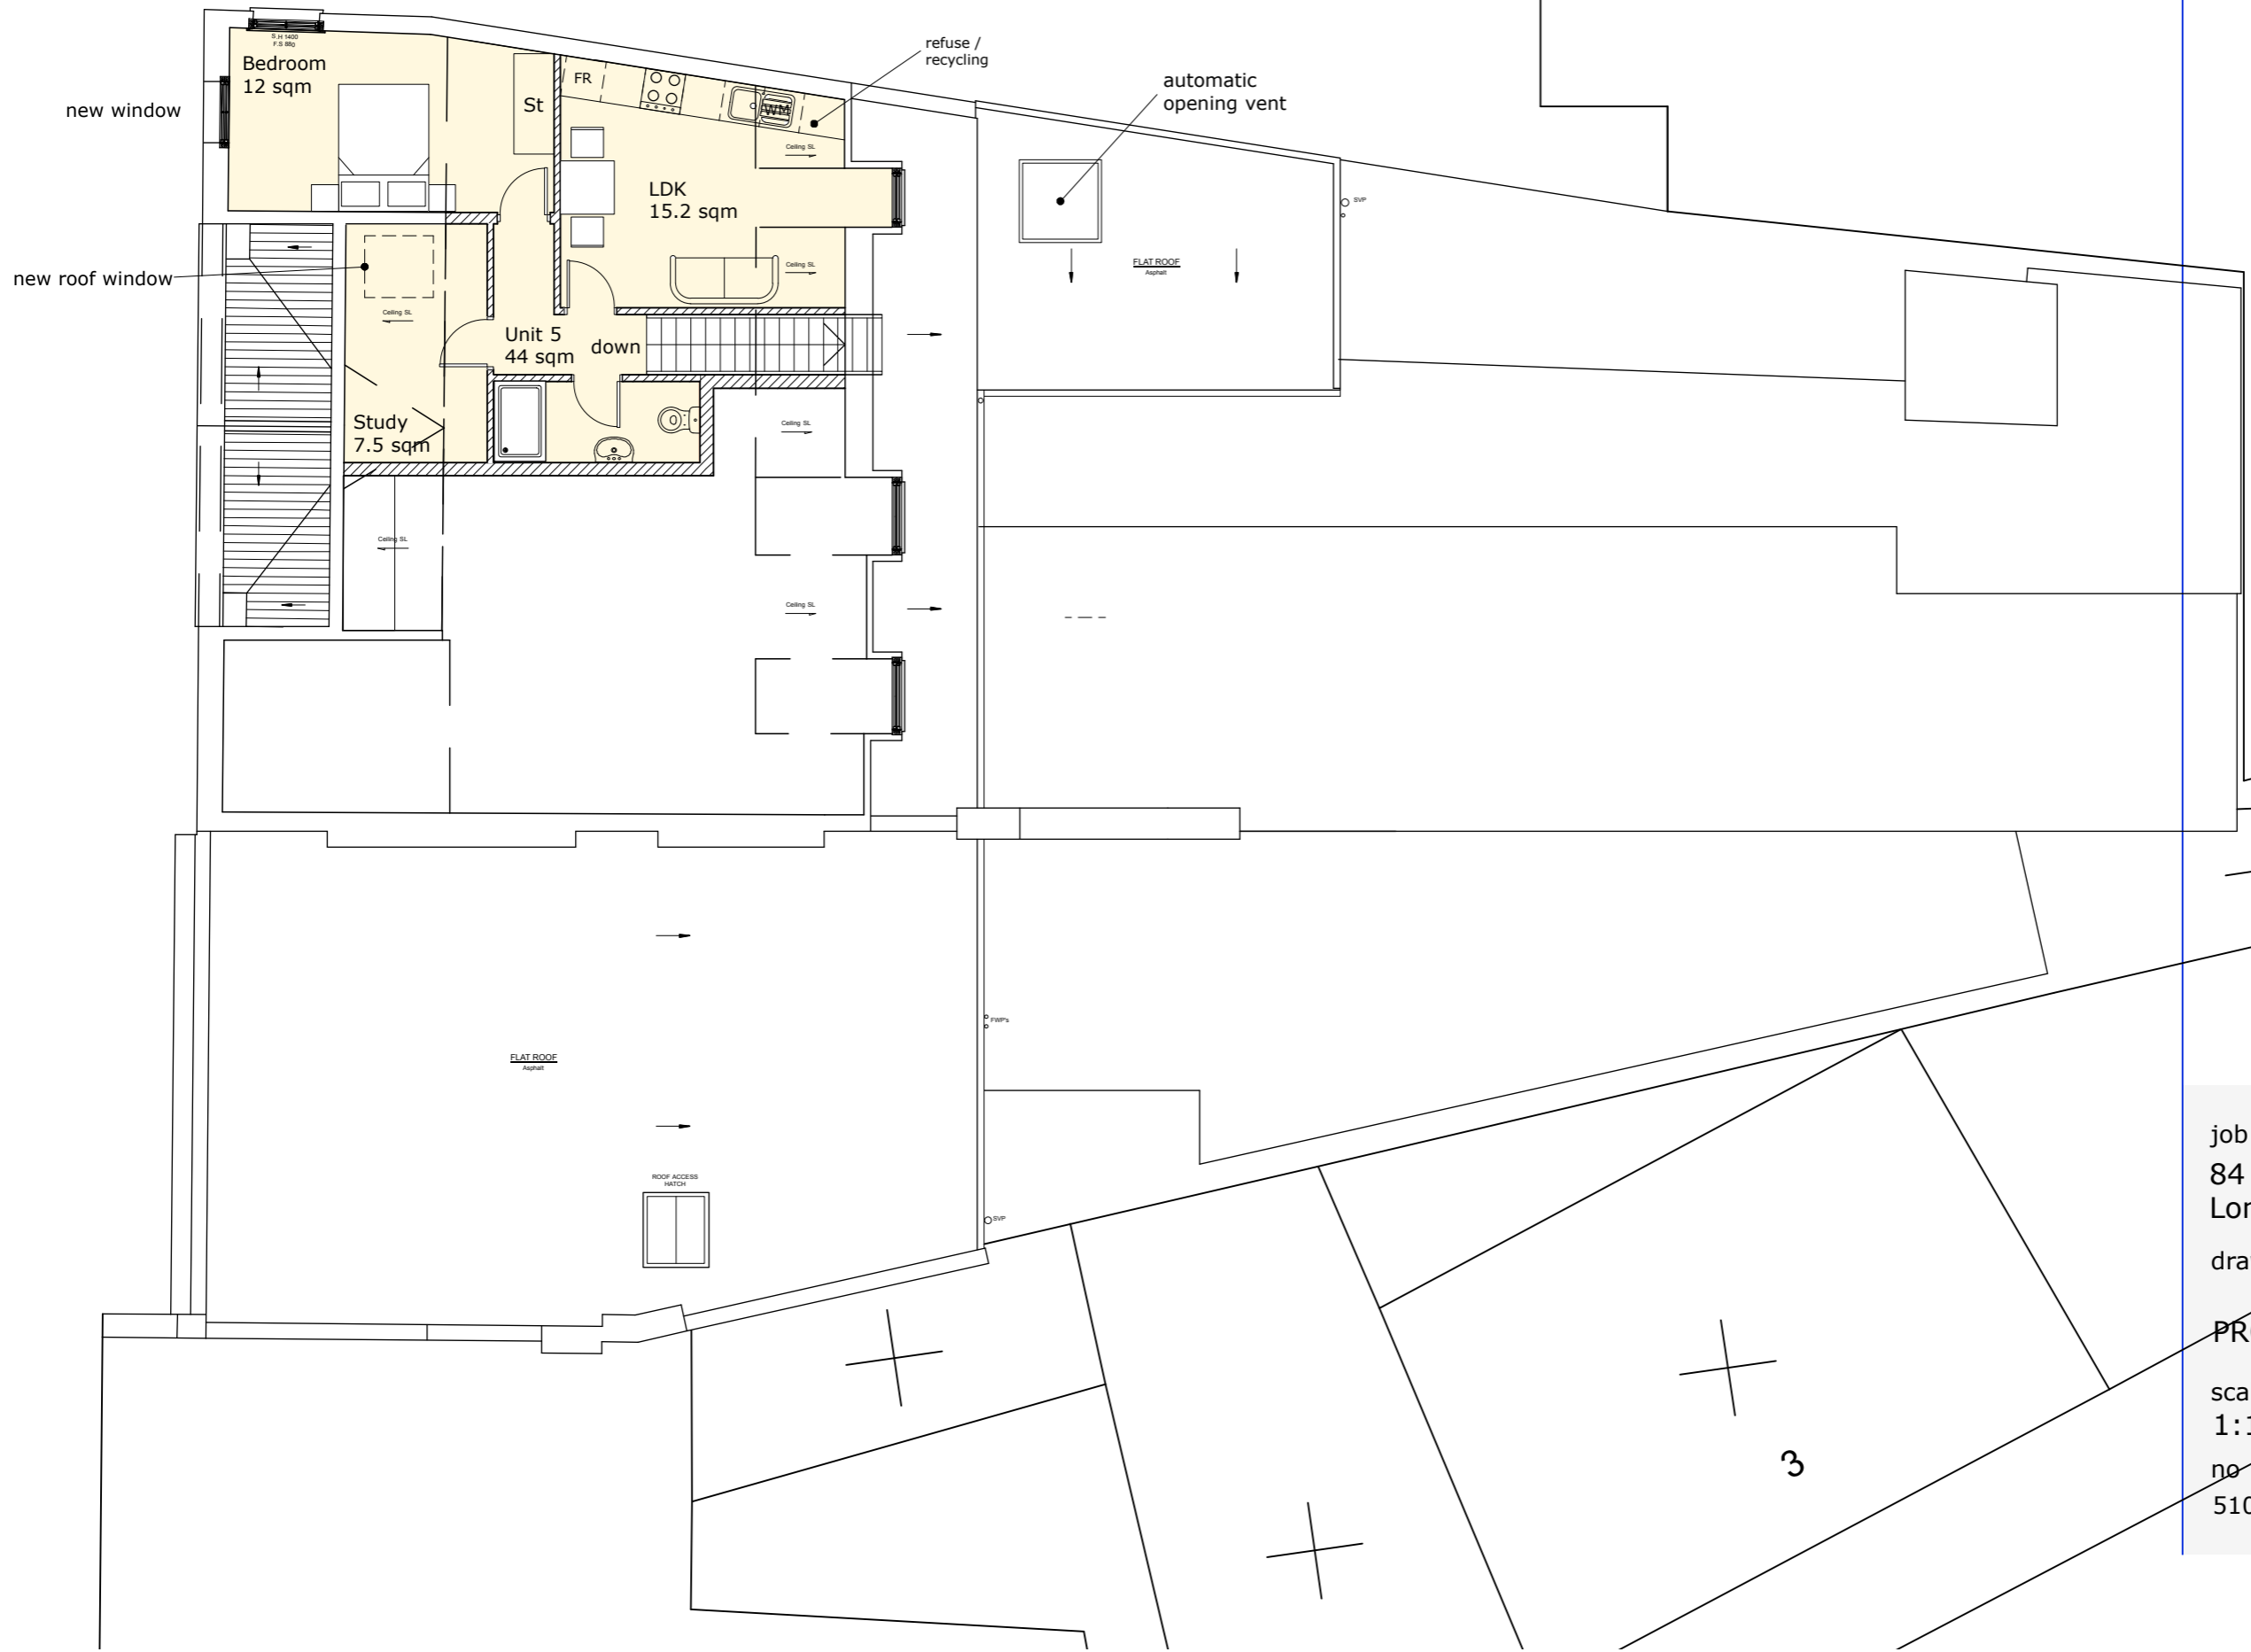
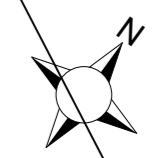


— = existing

▨ = proposed

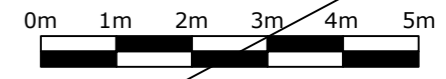

job  
84 Kilburn High Road  
London, NW6 4HS

drawing  
**PROPOSED FOURTH FLOOR**

scale	date
1:100 @ A3	01.06.18
no	rev
510.100.84.PA.12	/