
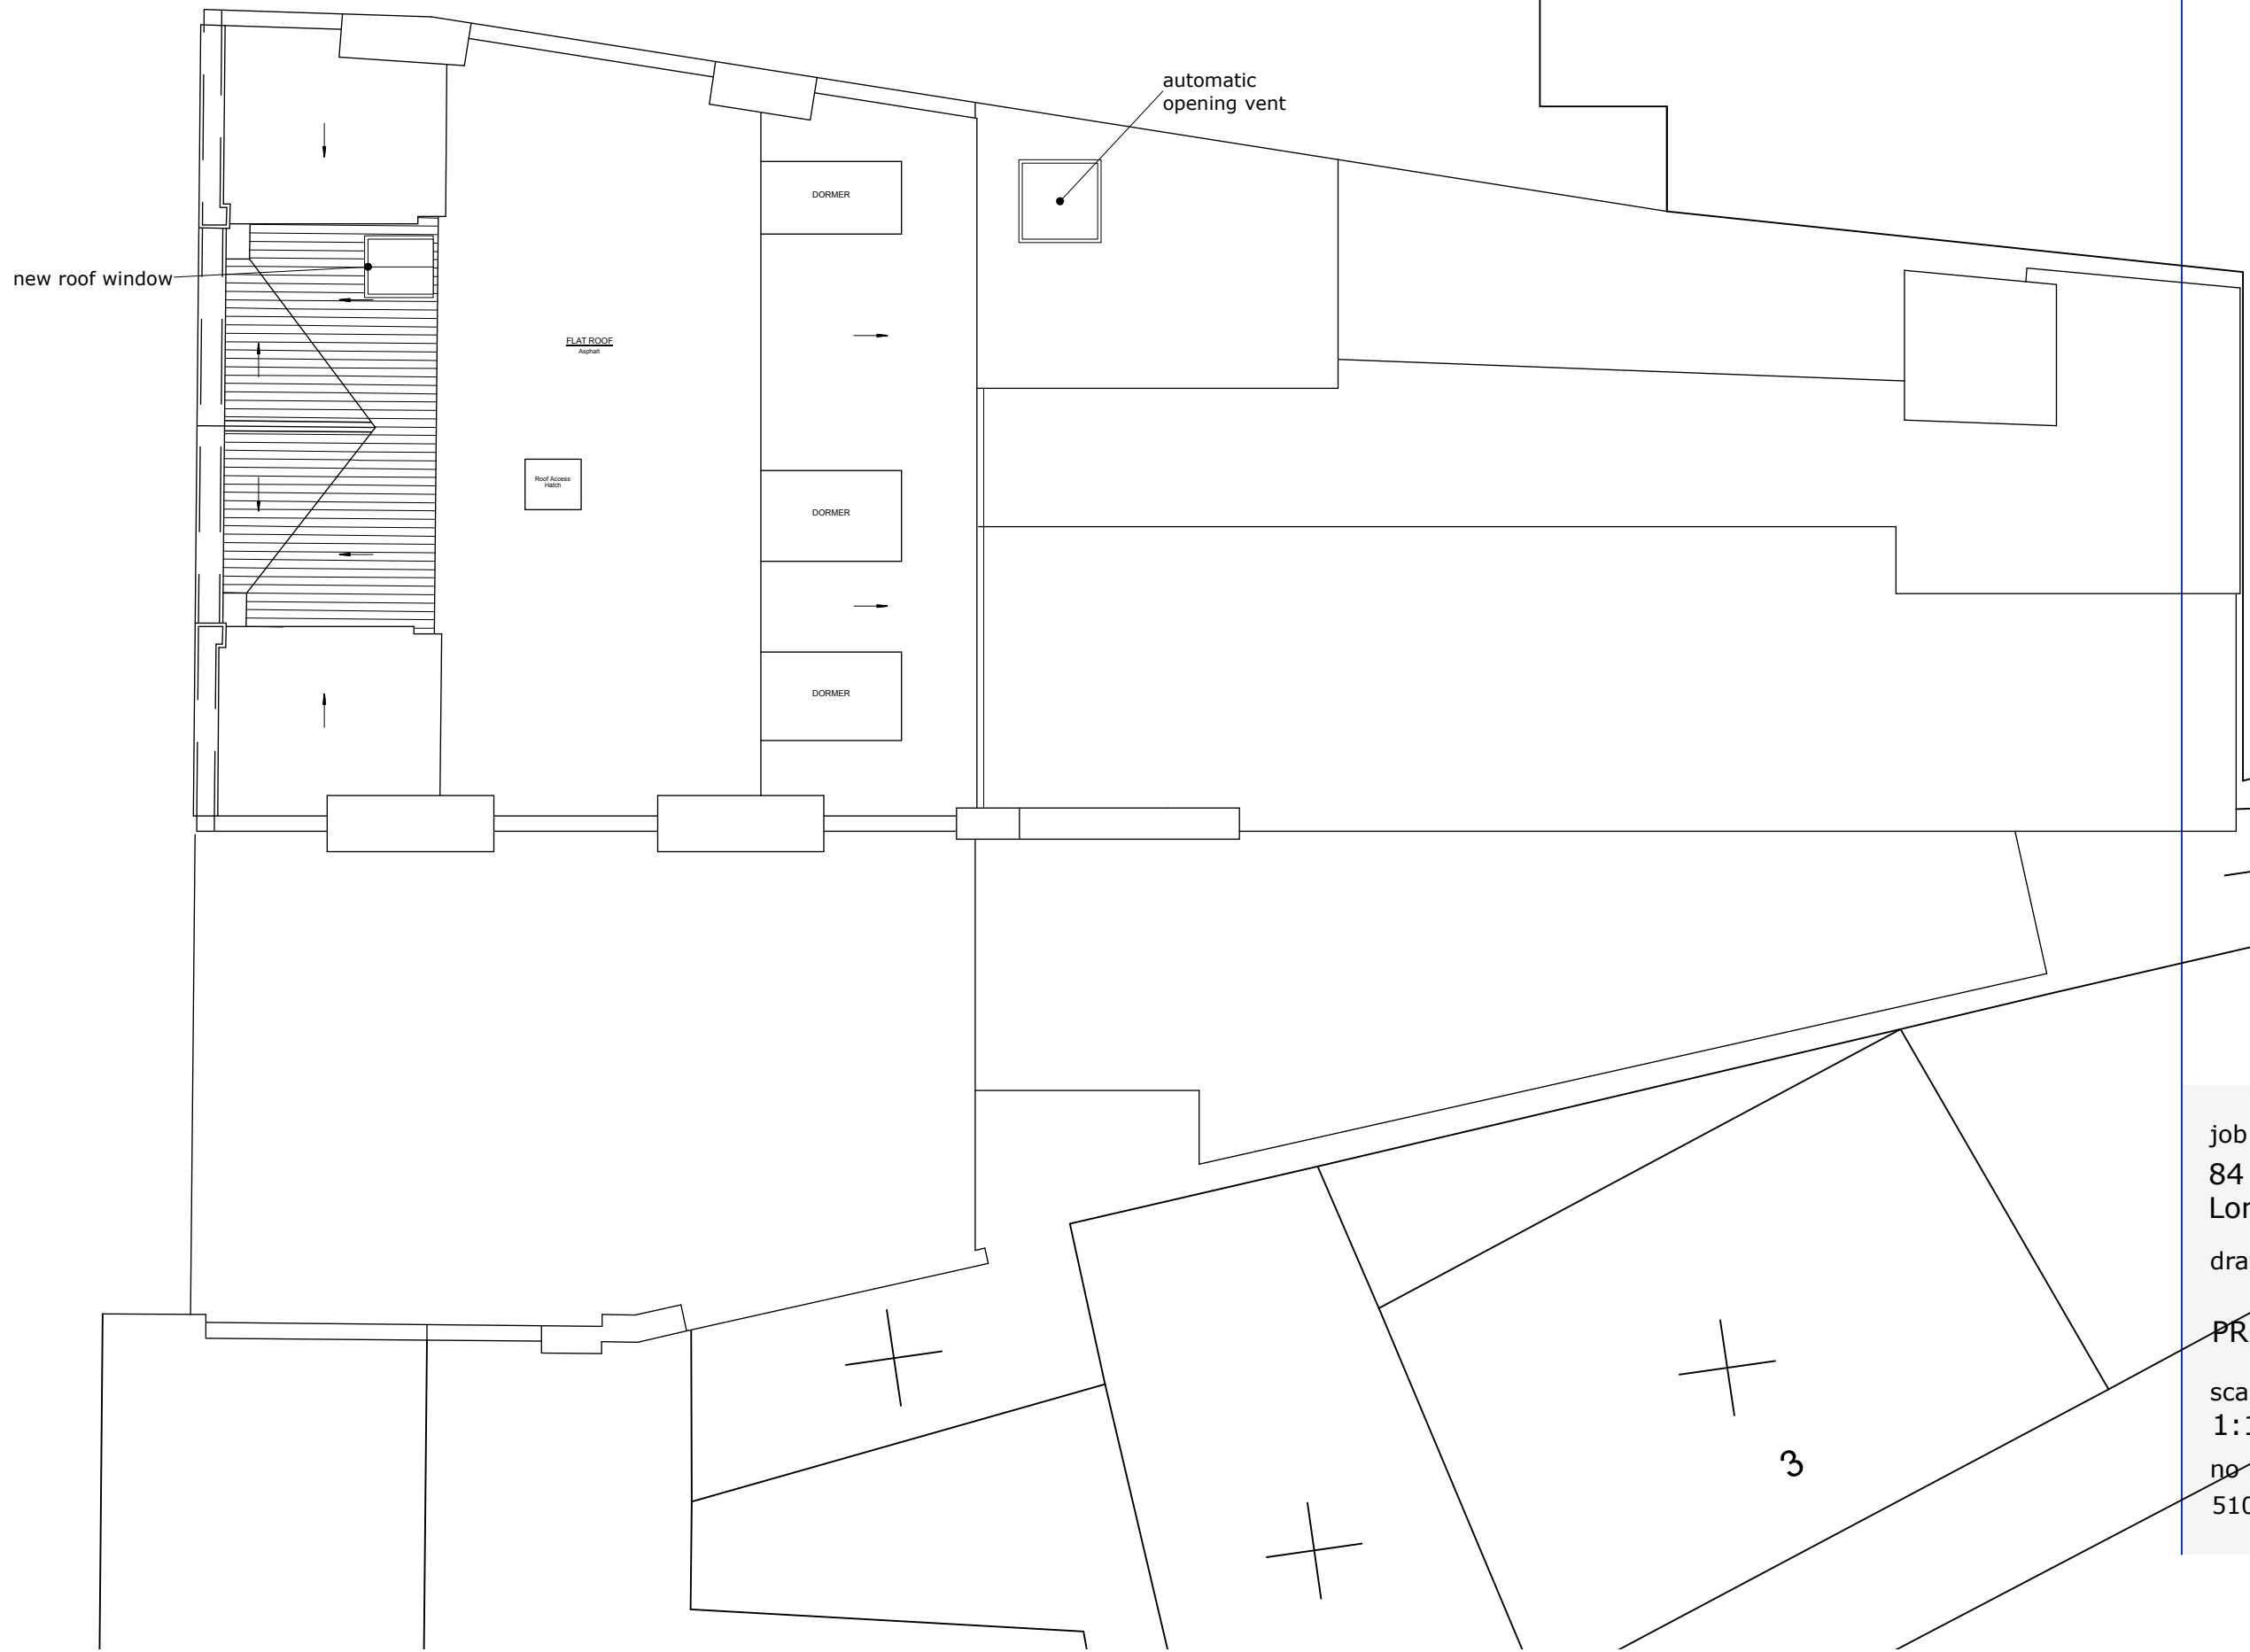
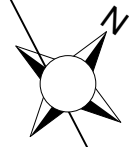


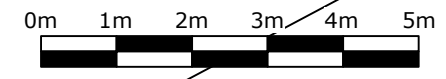

job
84 Kilburn High Road
London, NW6 4HS

drawing

PROPOSED ROOF PLAN

scale	date
1:100 @ A3	01.06.18
no	rev
510.100.84.PA.13	/