


185900m
185700m
185600m
185500m

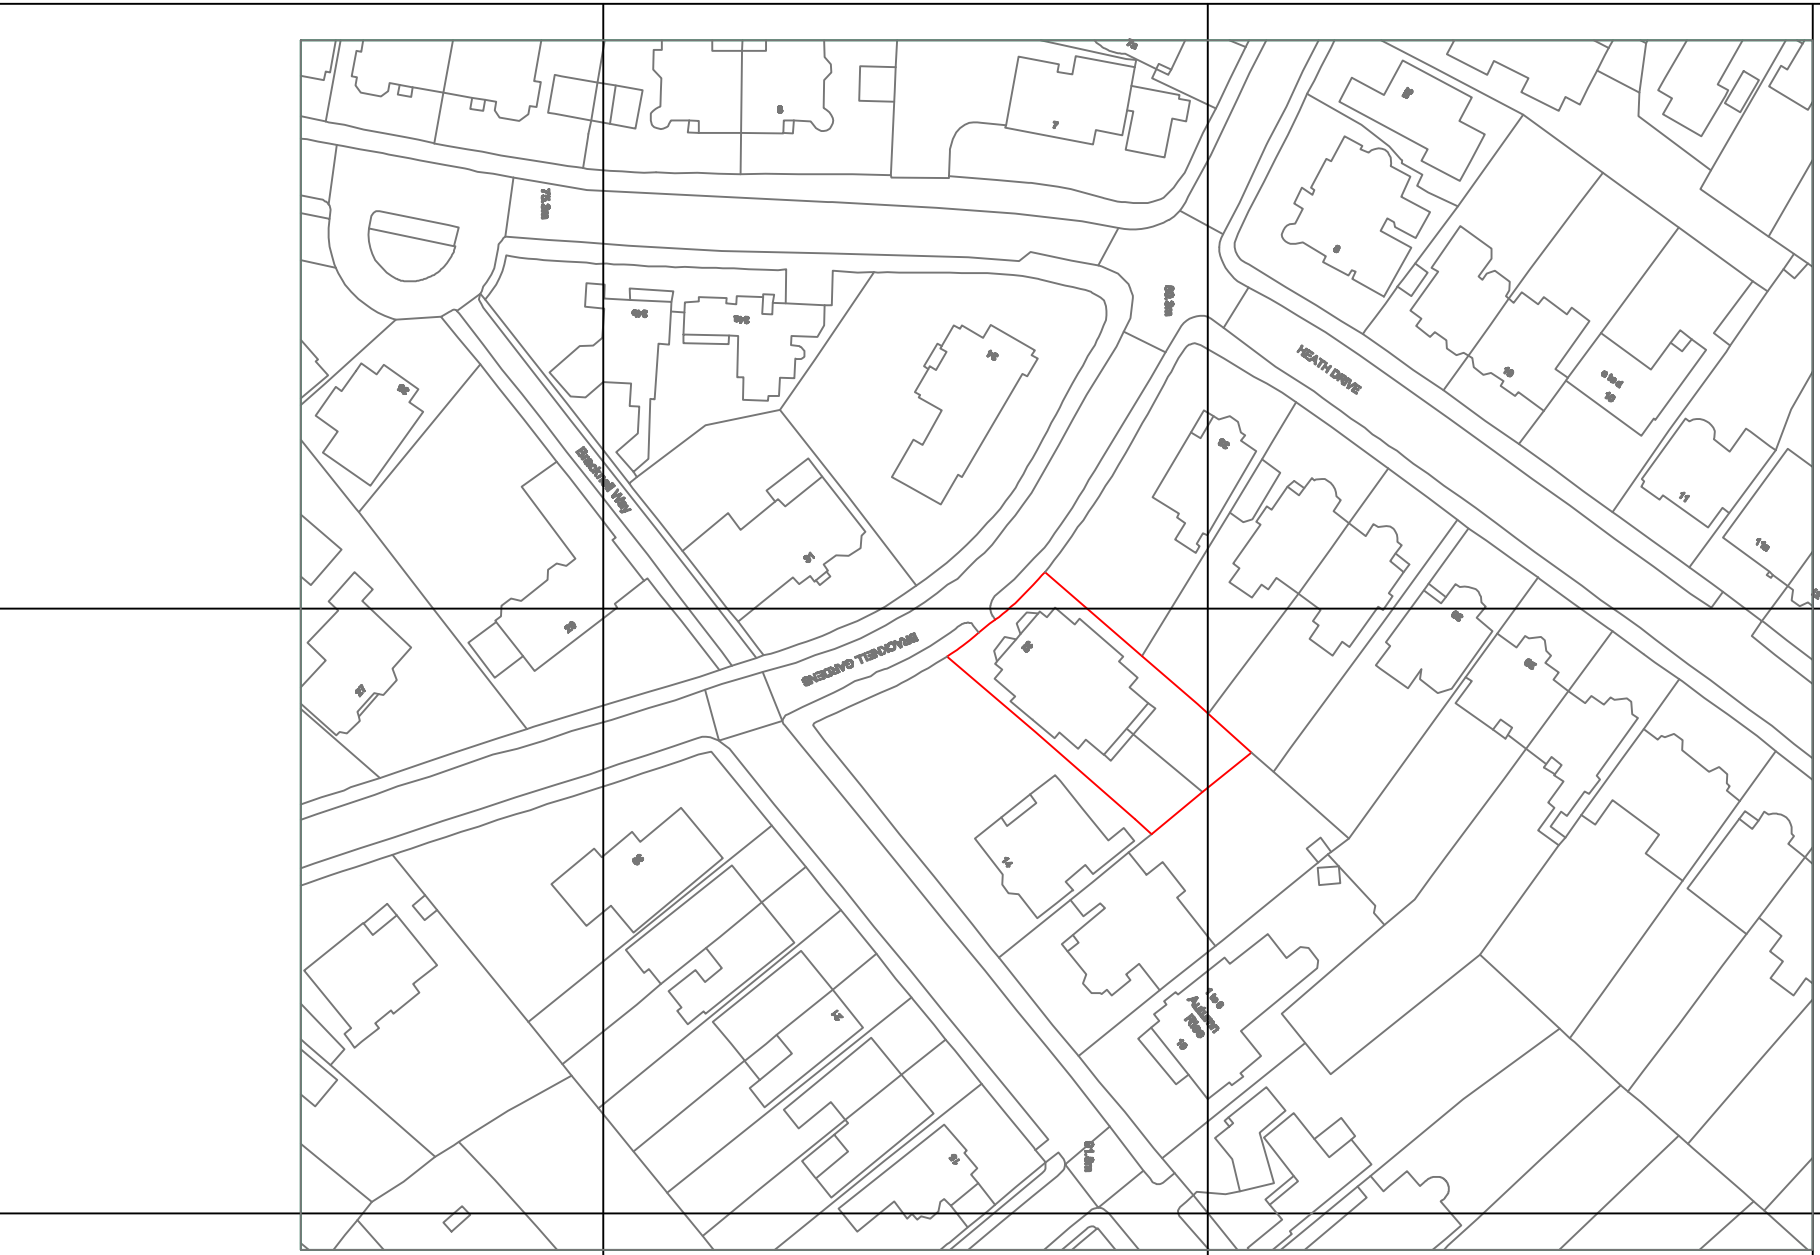


525500m
525600m
525700m

185900m

185700m

185600m

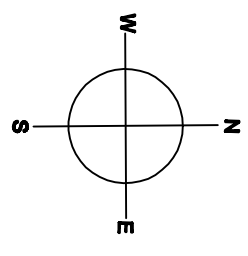

Rev.	Date	Details

Rev.	Date	Details

Client
Residents' Committee
32 Bracknell Gardens
Hampstead
London NW3 7EH

Project
Replacement of existing glazed entrance screen with double doors, with new glazed screen with single door. Internal screen removed.

Drawing Title	
Job No.	300
Drawing No.	01
Date	19-05-18
Scale	1:1250 (A3)
Drawn by	SMB

Simons Bloom
 11 The Strand, Colindale
 London NW9 1BA
 0203 883441
 07983 274685
 simonsbloom.com