


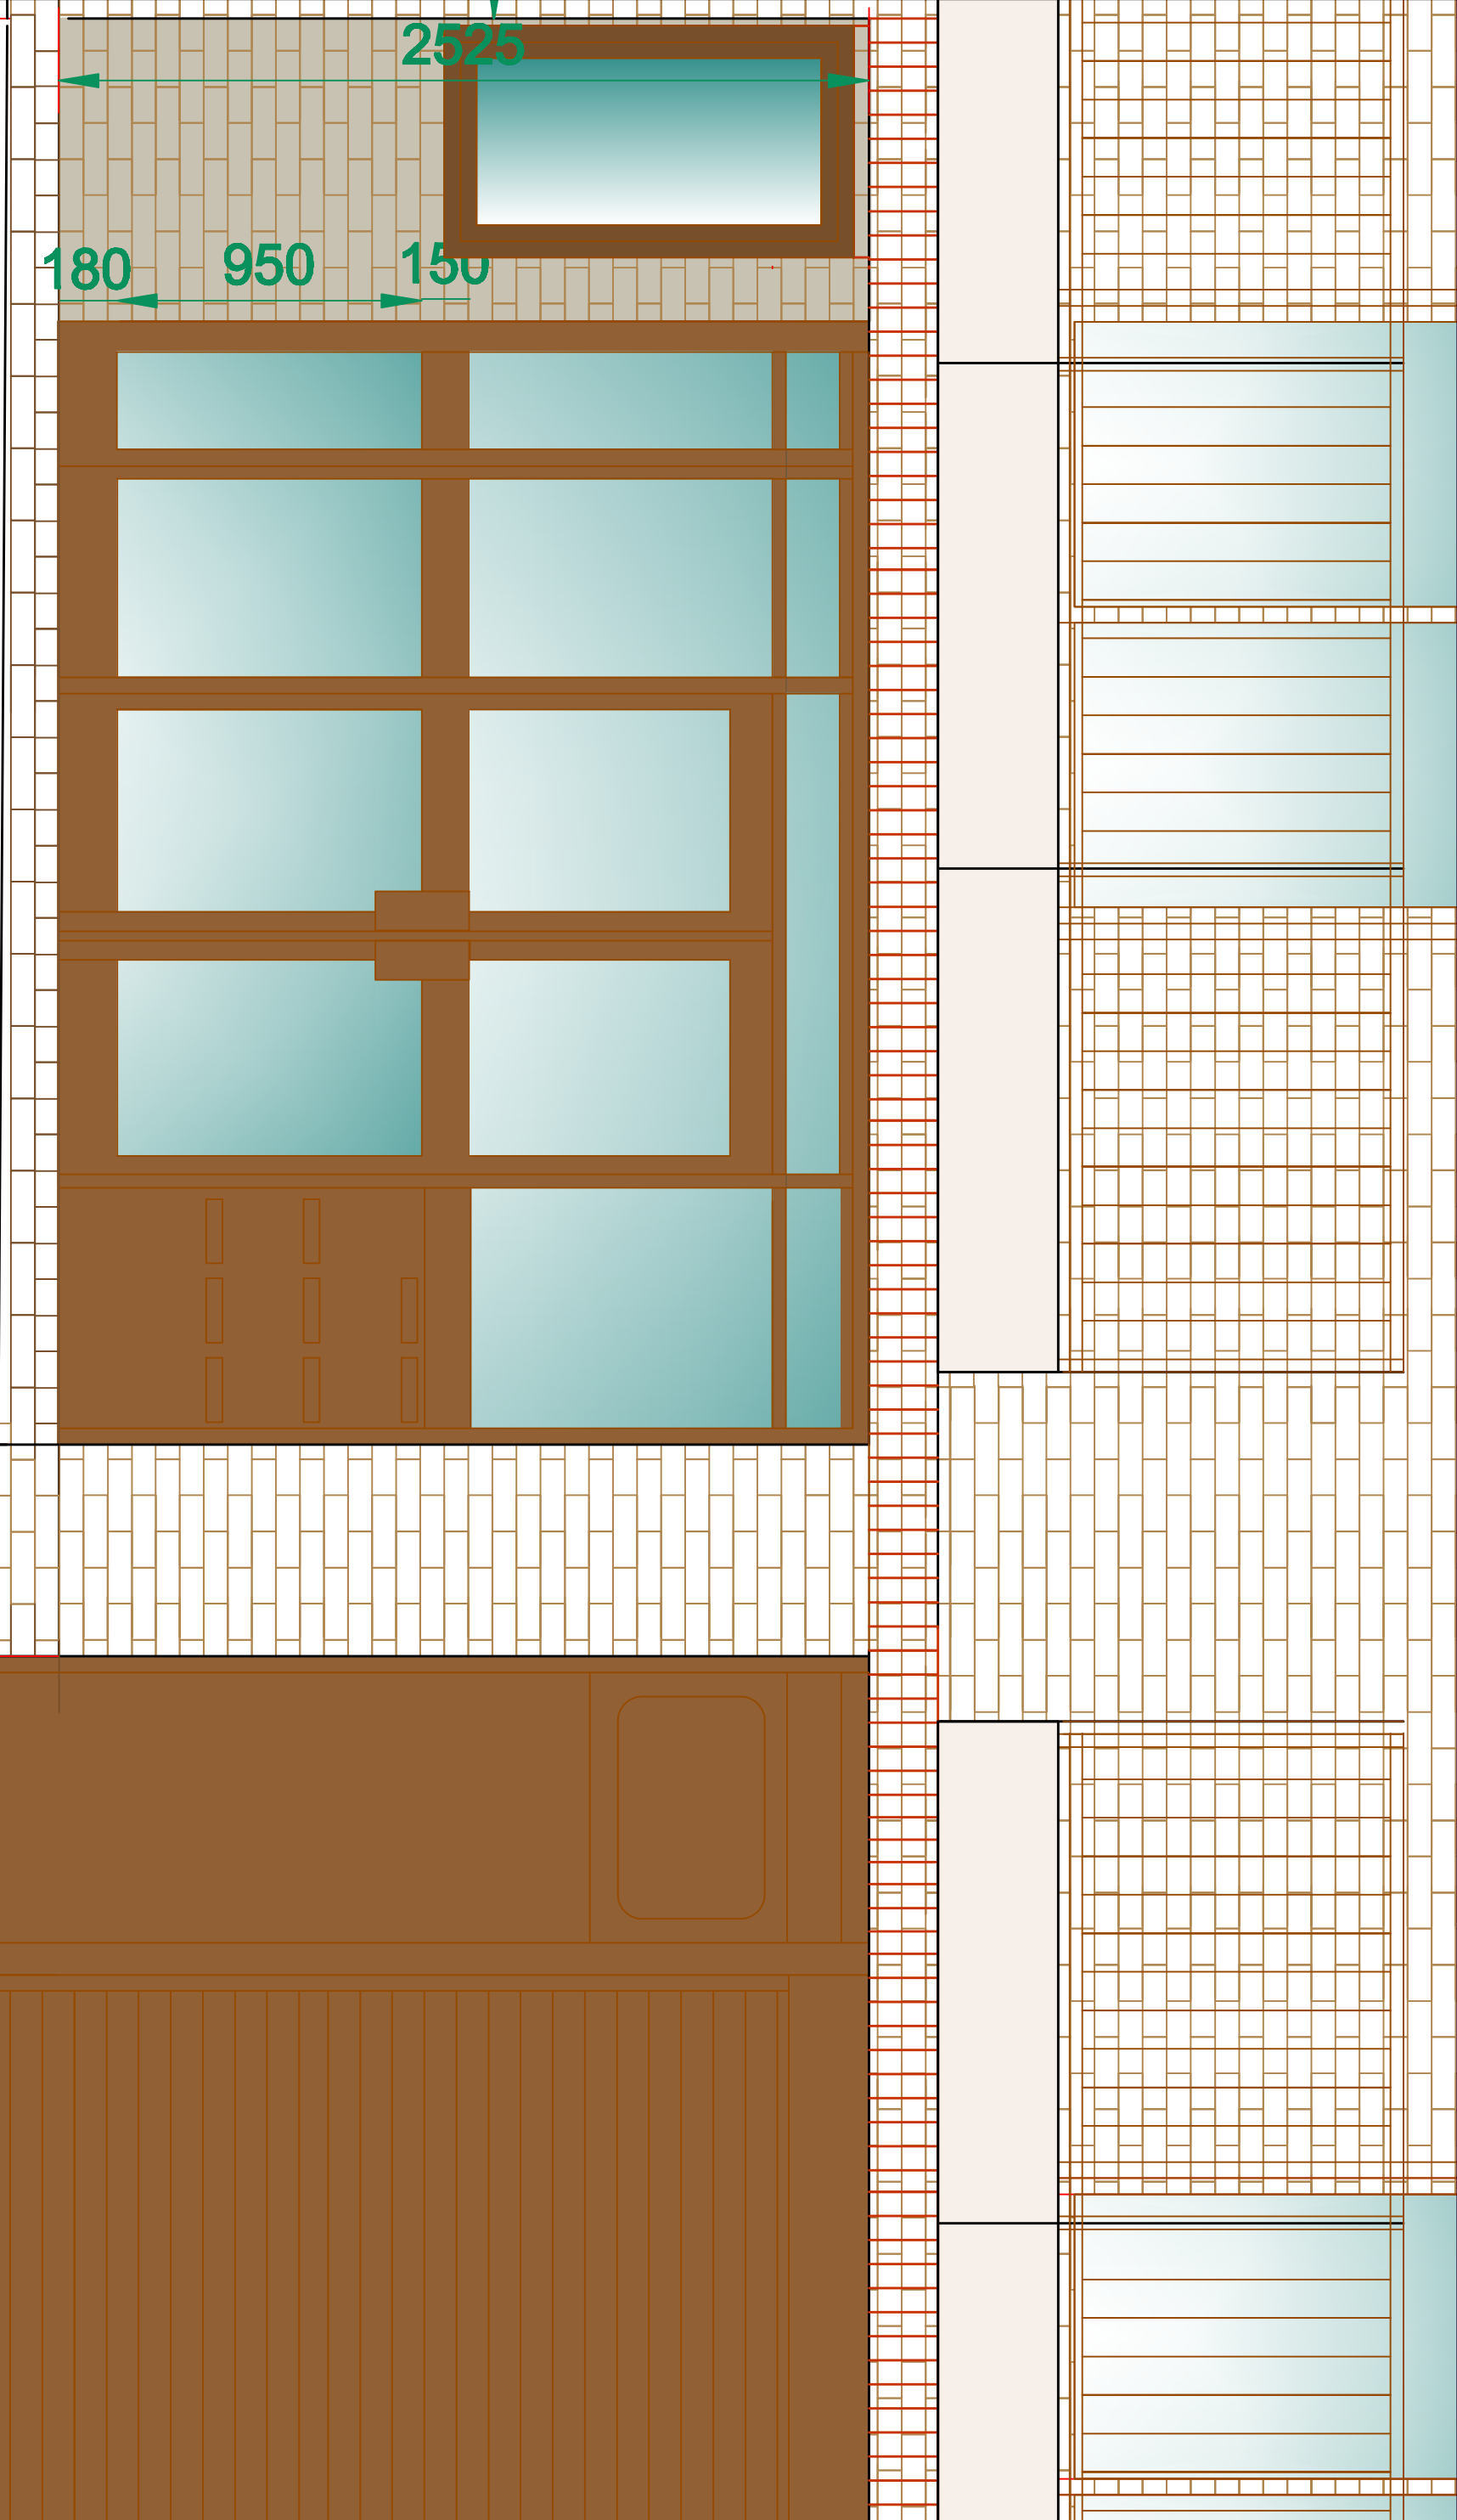

Drawing Title
Existing Front (South West)
Elevation 1-20

Client		Rev.		Date		Details		Rev.		Date		Details	
Residents' Committee													
32 Bracknell Gardens													
Hampstead													
London NW3 7EH													

Job No.	303	Simon's Brown	
Drawing No.	001	do and the	
Date	19-06-18	Woodward College	
Scale	1:20 (A3)	Shurley, London	
Drawn by	SMB	Hans Vrij/2015	
		1000 500001	
		0700 25 4000	
		mailto:info@simonbrown.com	