




CORNER/NEWEL POST SECTIONAL DETAIL A  
1:1 (CHECK ON SITE TO MATCH EXISTING STAIR)

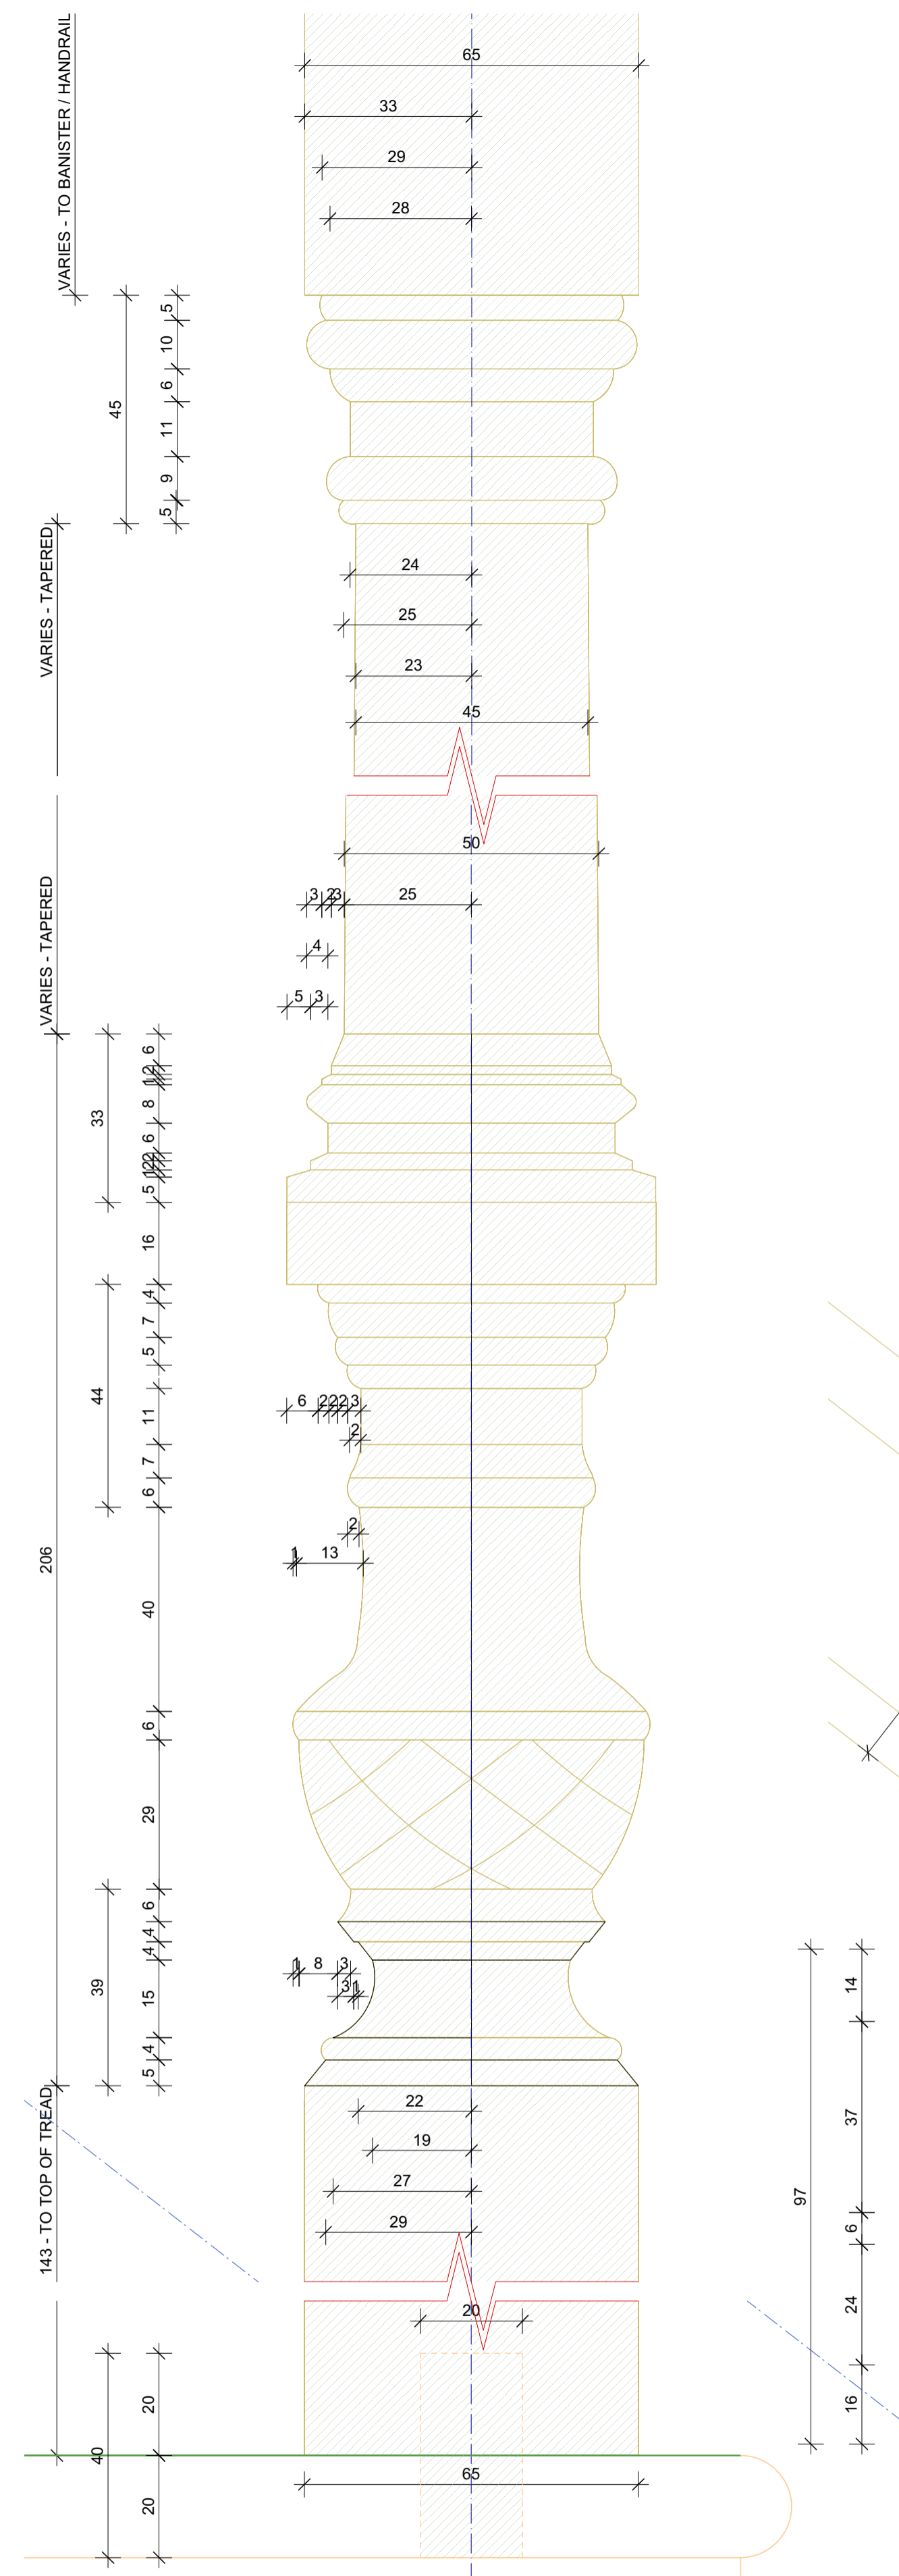


BALUSTER POST SECTIONAL DETAIL B  
1:1 (CHECK ON SITE TO MATCH EXISTING STAIR)

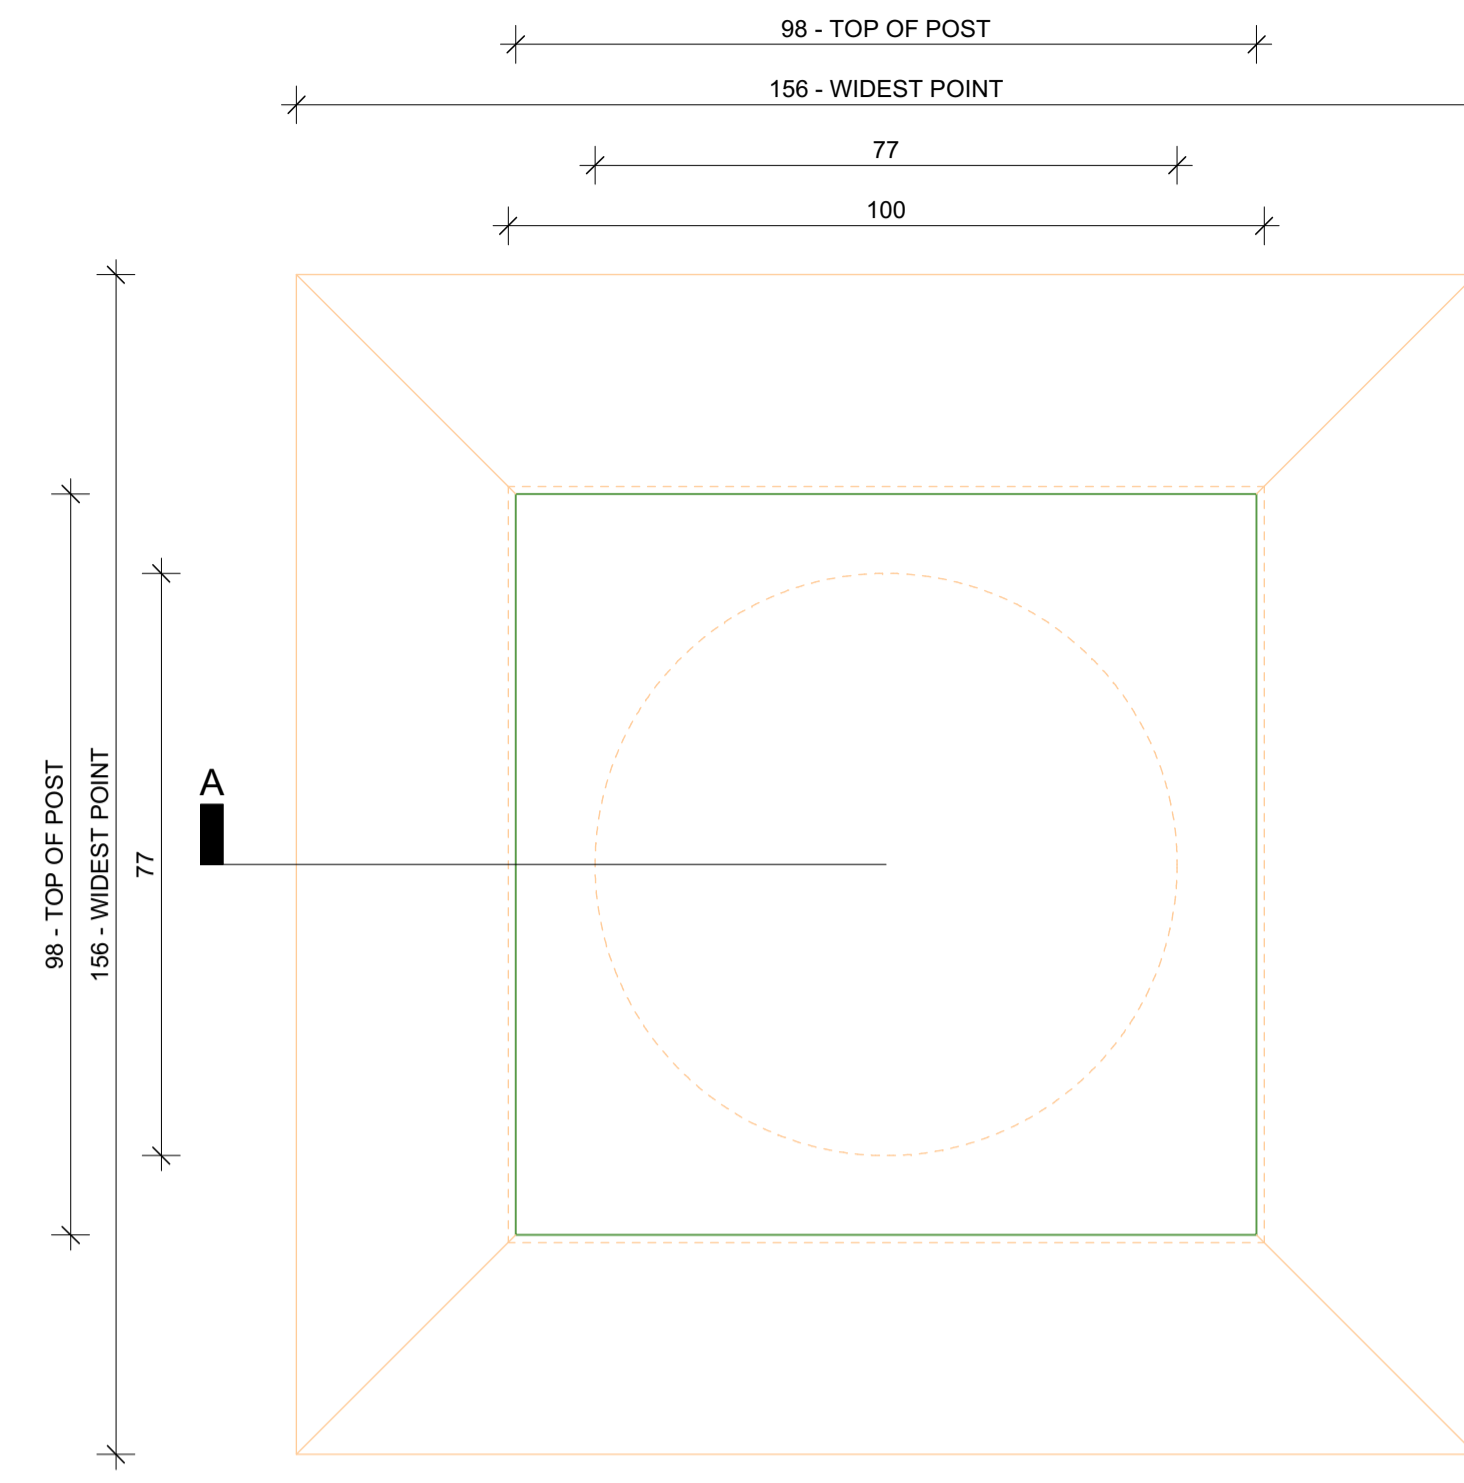


CORNER/NEWEL POST PLAN DETAIL 1:1  
(CHECK ON SITE TO MATCH EXISTING STAIR)

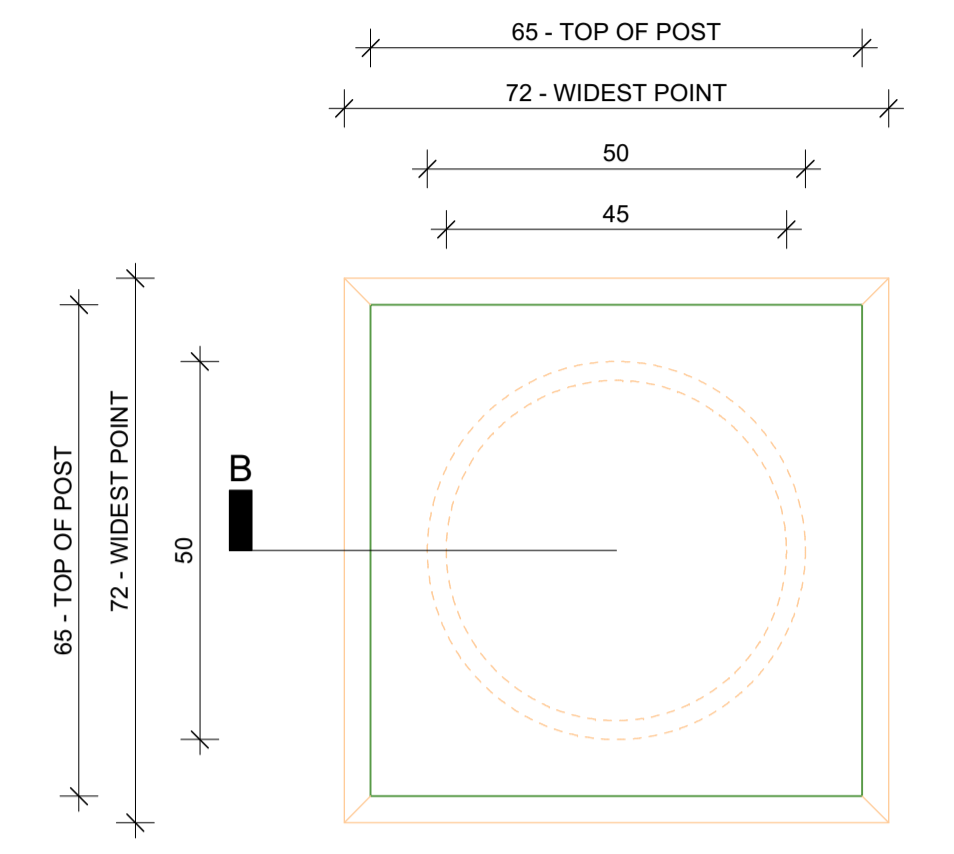


BALUSTER POST PLAN DETAIL 1:1  
(CHECK ON SITE TO MATCH EXISTING STAIR)

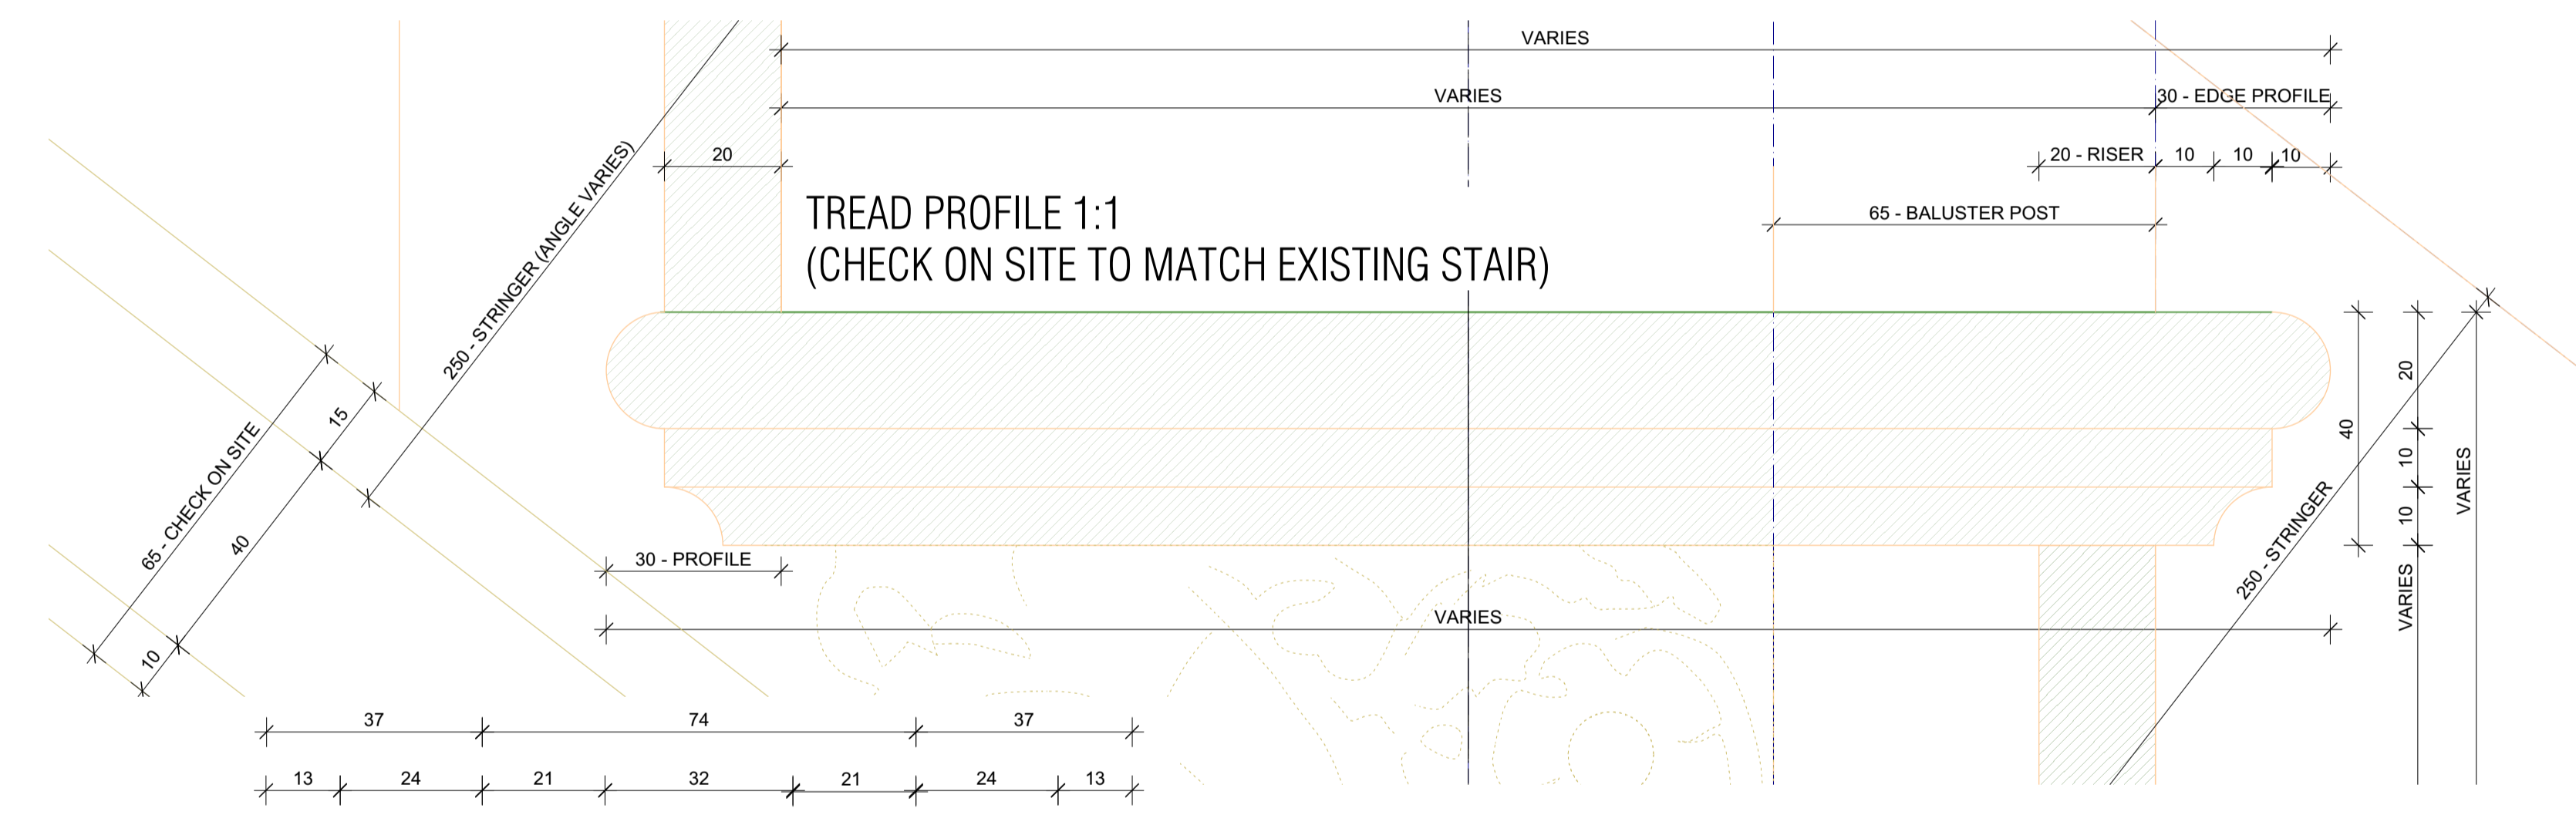

TREAD PROFILE 1:1  
(CHECK ON SITE TO MATCH EXISTING STAIR)

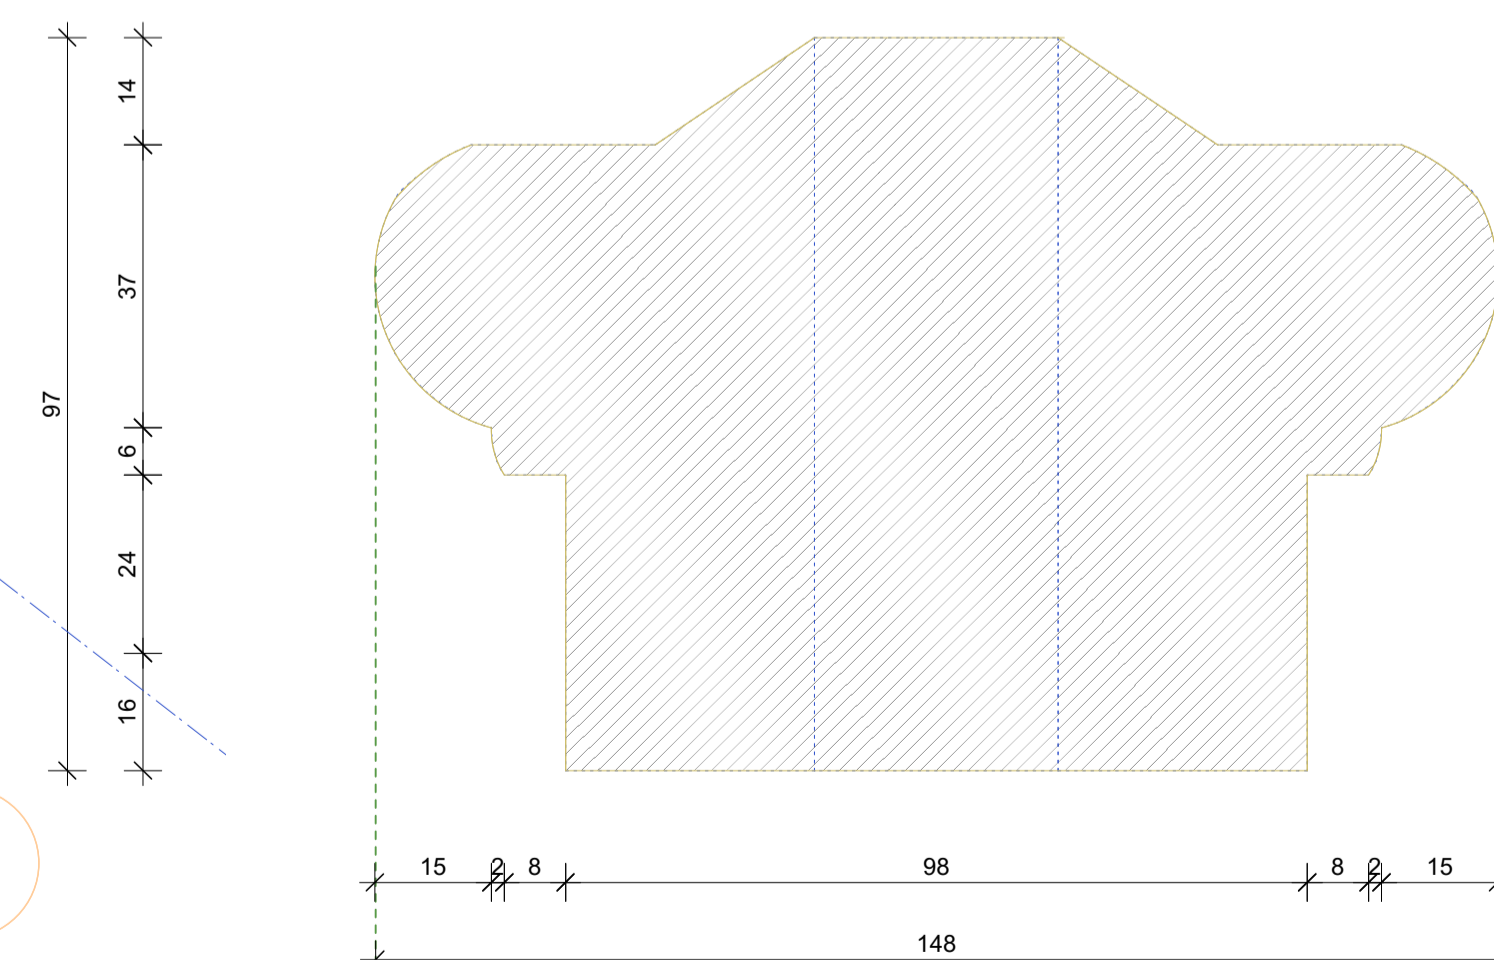

BALUSTRADE HANDRAIL SECTIONAL DETAIL 1:1  
(CHECK ON SITE TO MATCH EXISTING STAIR)

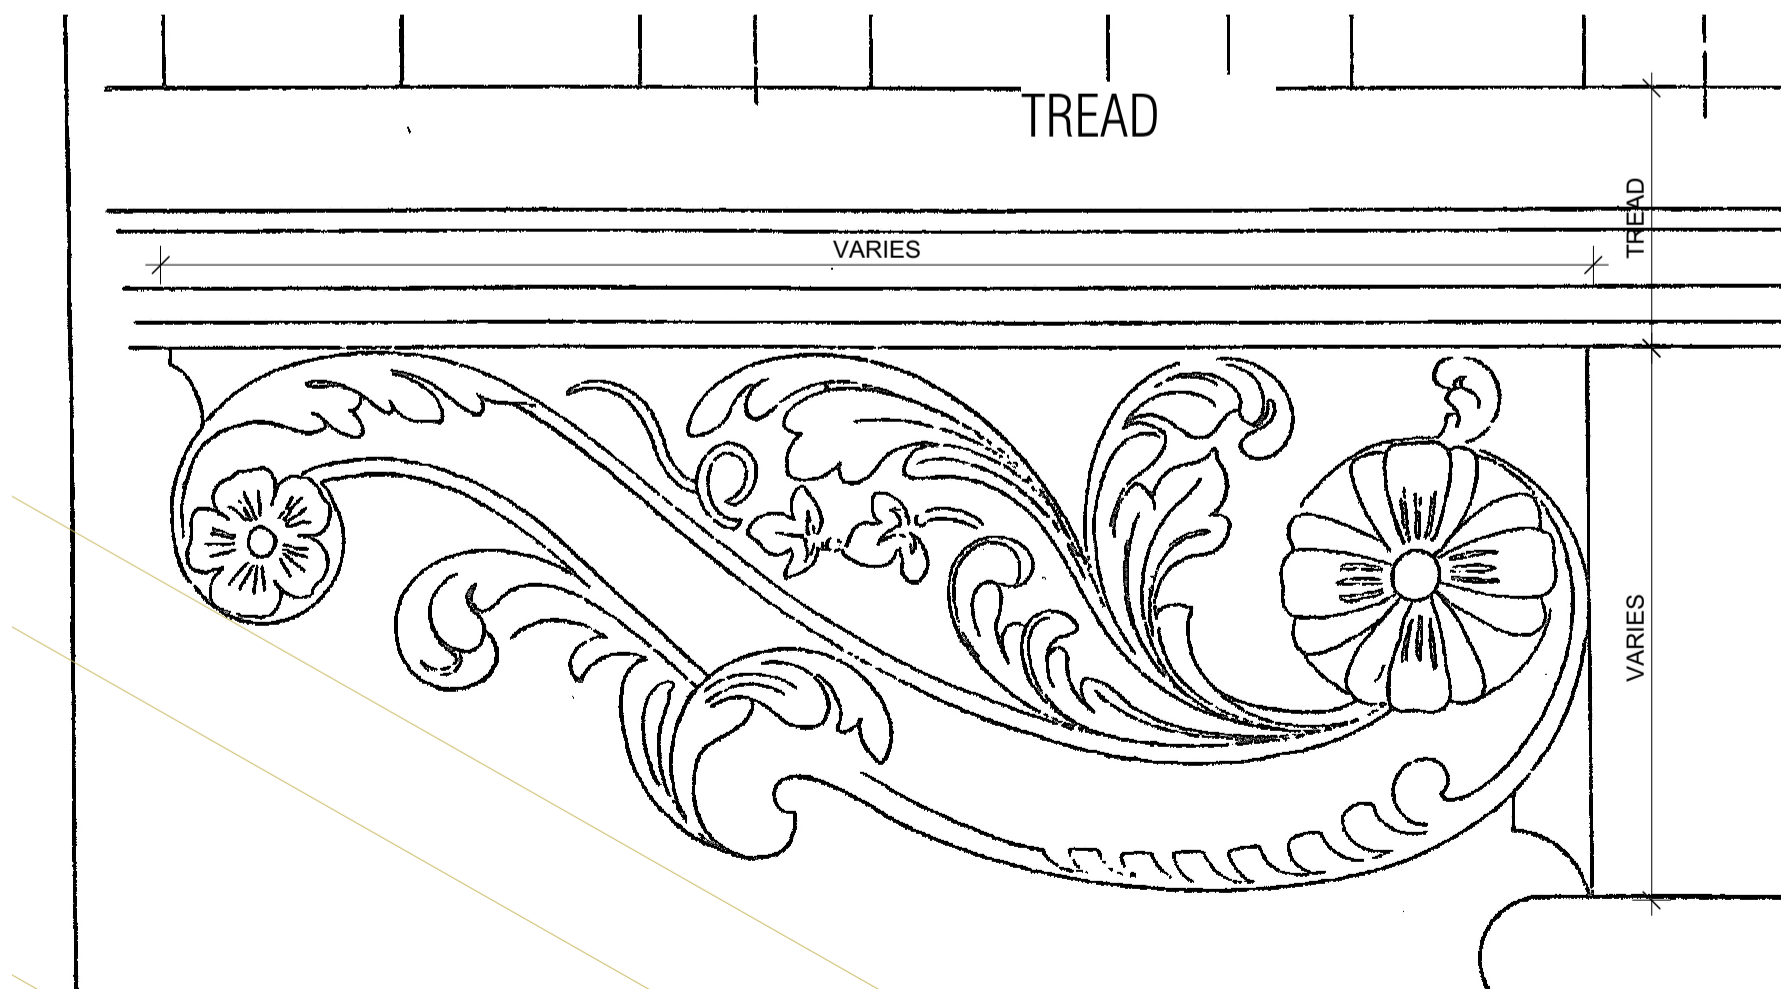

EXPOSED TREAD STAIR BRACKET SIDE DETAIL NTS  
(CHECK ON SITE TO MATCH EXISTING GROUND FLOOR STAIRCASE)

© CLIVE CHAPMAN ARCHITECTS. SURVEY INFORMATION IS USED UNDER SEPARATE COPYRIGHT LICENCE. REFER TO EXISTING SURVEY DRAWINGS / TITLE BLOCK FOR SURVEYORS DETAILS.  
ALL DIMENSIONS TO BE CHECKED ON SITE. BRACKETED DIMENSIONS ARE FOR CHECKING AND NOT FOR SETTING OUT PURPOSES. ANY DISCREPANCIES ARE TO BE REPORTED TO THE ARCHITECT BEFORE COMMENCEMENT.

CONCEALED FIXINGS TO MANUFACTURED SPECIFICATION,  
MANUFACTURER TO CHECK DETAILS ON SITE AND USE SAMPLES TO MATCH EXISTING STAIR.

Revisions		
T1	29.08.2018	Issued for Tender.

**TENDER**

Project HEATH HOUSE, HAMPSTEAD, NW3 7ET		
Drawing TYPICAL STAIR DETAILS 1		
Drawing No. HH-800 T1	Scale 1:1 @ A1	Date 29.01.2018

CLIVE CHAPMAN  
ARCHITECTS  
SUSTAINABILITY CONSULTANTS  
4 EEL PIE ISLAND  
TWICKENHAM MIDDX  
TW20 2JY  
TELEPHONE 020 8881 4837  
EMAIL INFO@CCAR.CO.UK  
WEBSITE WWW.CCAR.CO.UK