


Block Plan

scale 1:500

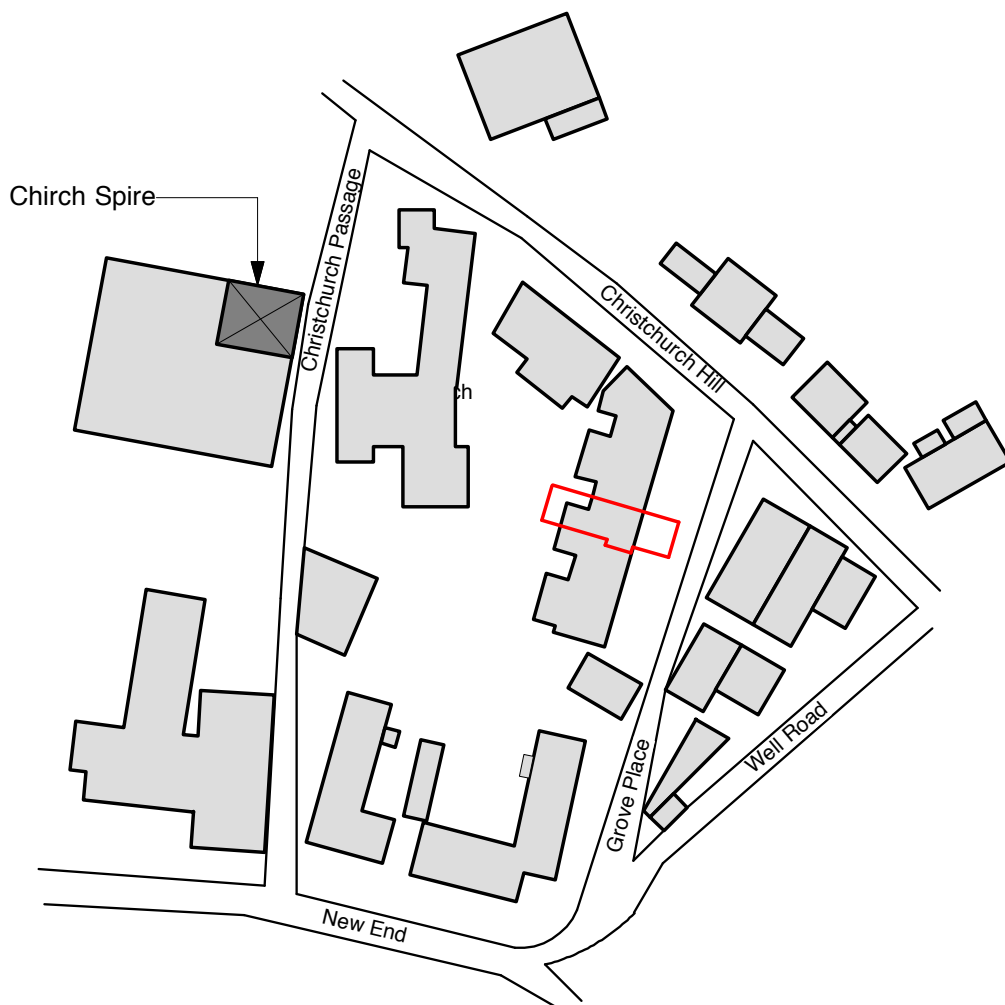

Location Plan
Site outlined in Red

scale 1:1250

REVISION	
JAMES DESIGN SLOAN	
129c Harvist Road London NW6 6HB Tel: 07772 143 910 email: jas@jamesloan.co.uk	
CLIENT	C. Schuster
PROJECT	16 Grove Place, NW3 1JP
DRAWING	as Titled
SCALE	DATE
as Titled @ A3	Sept 2018
DRAWING NO.	
18/017/001	

DO NOT SCALE OFF THIS DRAWING. DIMENSIONS ARE TO BE CHECKED PRIOR TO CONSTRUCTION. ALL COPYRIGHTS RELATING TO THE INFORMATION AND DESIGN WORK CONTAINED IN THIS DOCUMENT ARE TO BE RETAINED BY James A. Sloan