


EXISTING SECTION AA



SCALE 1:50

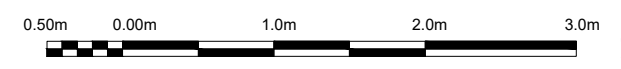

2 magdalen mews
back of 164 finchley road
london
NW3 5HB
tel:+44 (0)207 794 1625 fax:+44 (0) 207 794 0296
info@as-studio.co.uk

PROJECT ADDRESS:
1-2 ETON VILLAS,
BELSIZE PARK, LONDON, NW3

EXISTING SECTION AA			REVISION:
DRAWING NO: 200			
PROJECT STAGE: PLANNING			
DRAWN: MM	SCALE: 1:50	SIZE: A3	DATE: 06.09.2018

THIS DRAWING AND DESIGN IS THE PROPERTY OF AS-STUDIO LTD AND MUST NOT BE ISSUED, LOANED OR COPIED WITHOUT WRITTEN CONSENT