


ETON COLLEGE ROAD



Method of separation/type of boundary to be conditioned as part of the granted Planning Permission and LBC.

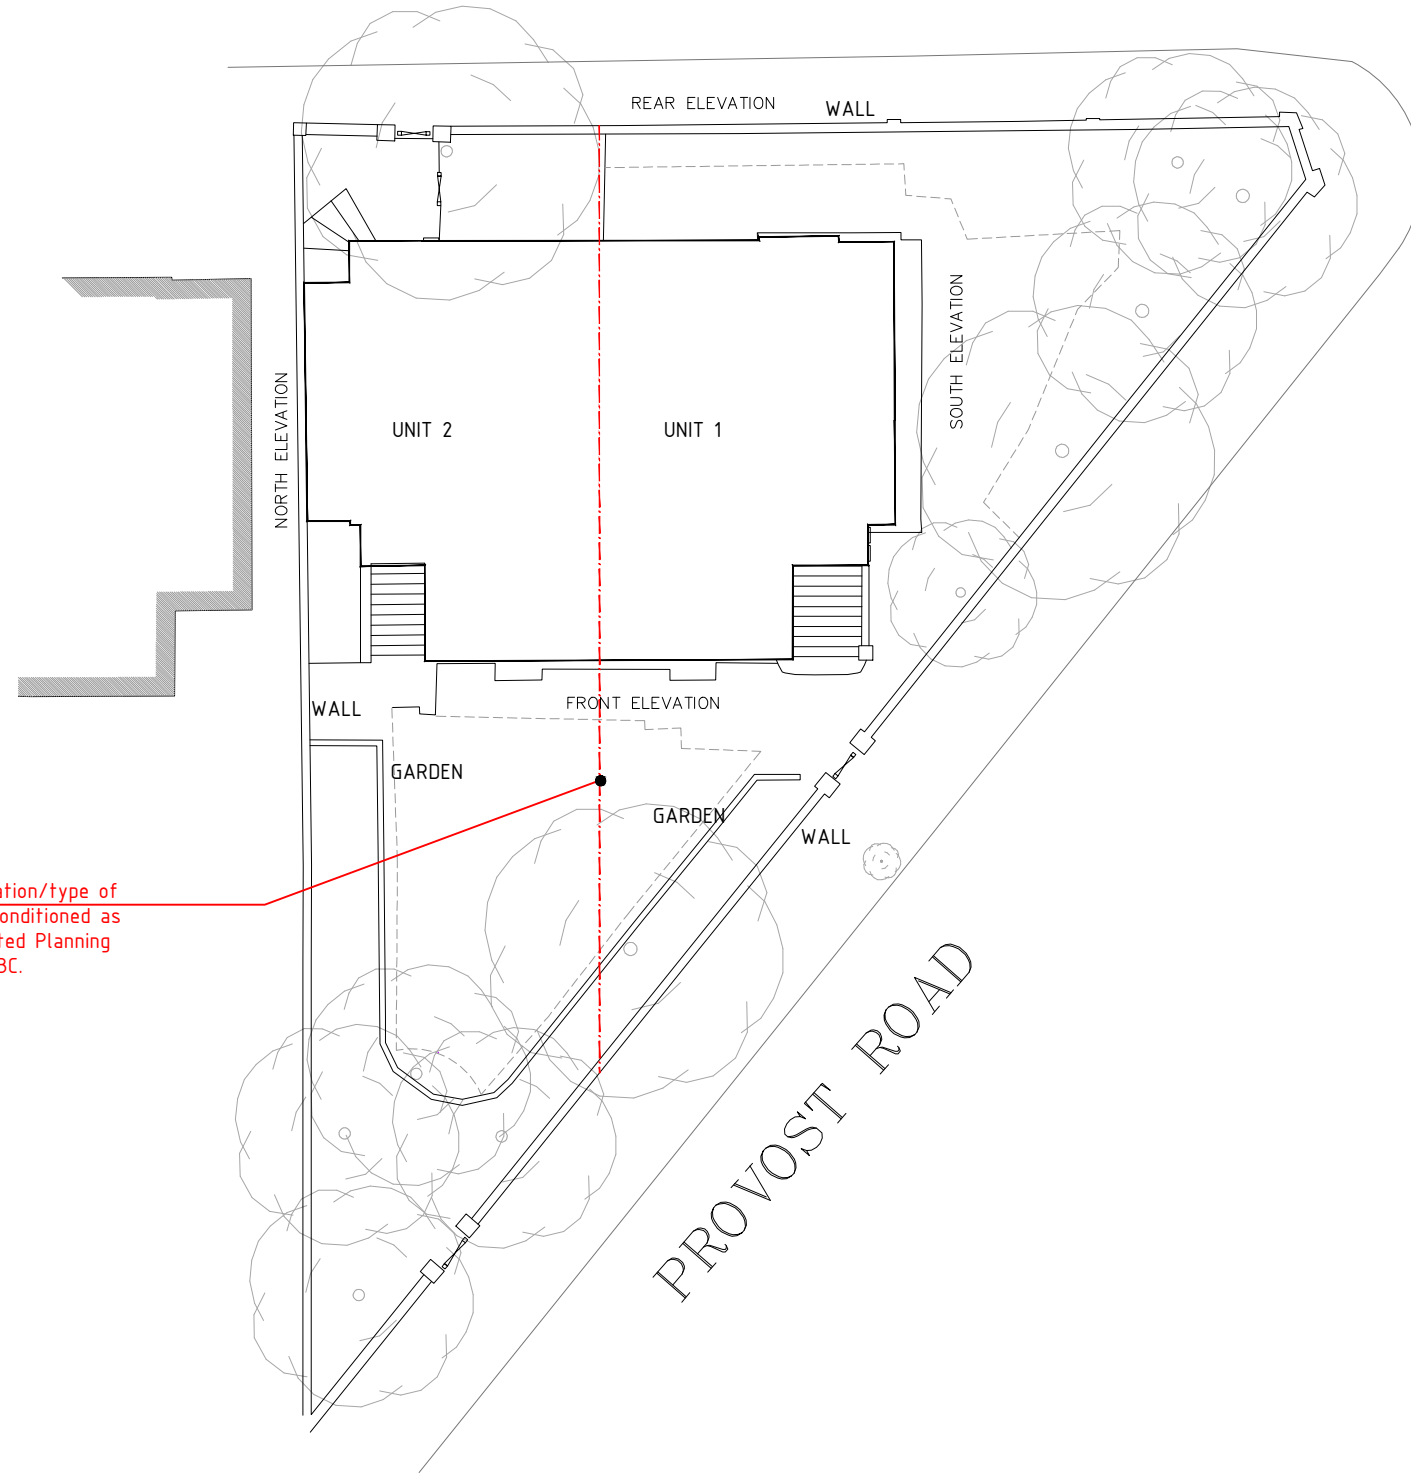

0.00m 2.0m 5.0m 10.0m

SCALE 1:200

PROPOSED BLOCK PLAN

TOTAL SITE AREA 494 SQ M (5317.4 SQ FT)



2 magdalen mews
back of 164 finchley road
london
NW3 5HB

tel:+44 (0)207 794 1625 fax:+44 (0) 207 794 0296
info@as-studio.co.uk

PROJECT ADDRESS:
1-2 ETON VILLAS,
BELSIZE PARK, LONDON, NW3

PROPOSED BLOCK PLAN

DRAWING NO: 115

PROJECT STAGE: PLANNING

DRAWN: MM

SCALE: 1:200

SIZE: A3

REVISION:

DATE: 06.09.2018