

REV:      DATE:

STAGE 3

PROJECT: RENOVATION & EXTENSION OF  
**18 REGENT'S PARK ROAD, NW1**  
FOR L. SAPH & S. VIEIRA

TITLE:  
**PROPOSED  
ELEVATIONS AND SECTIONS**

N:



SCALE:

1:100  
at A3

DATE:


11 SEP 2018

PROJ. #:


208-18RPR

DWG #:

**006**

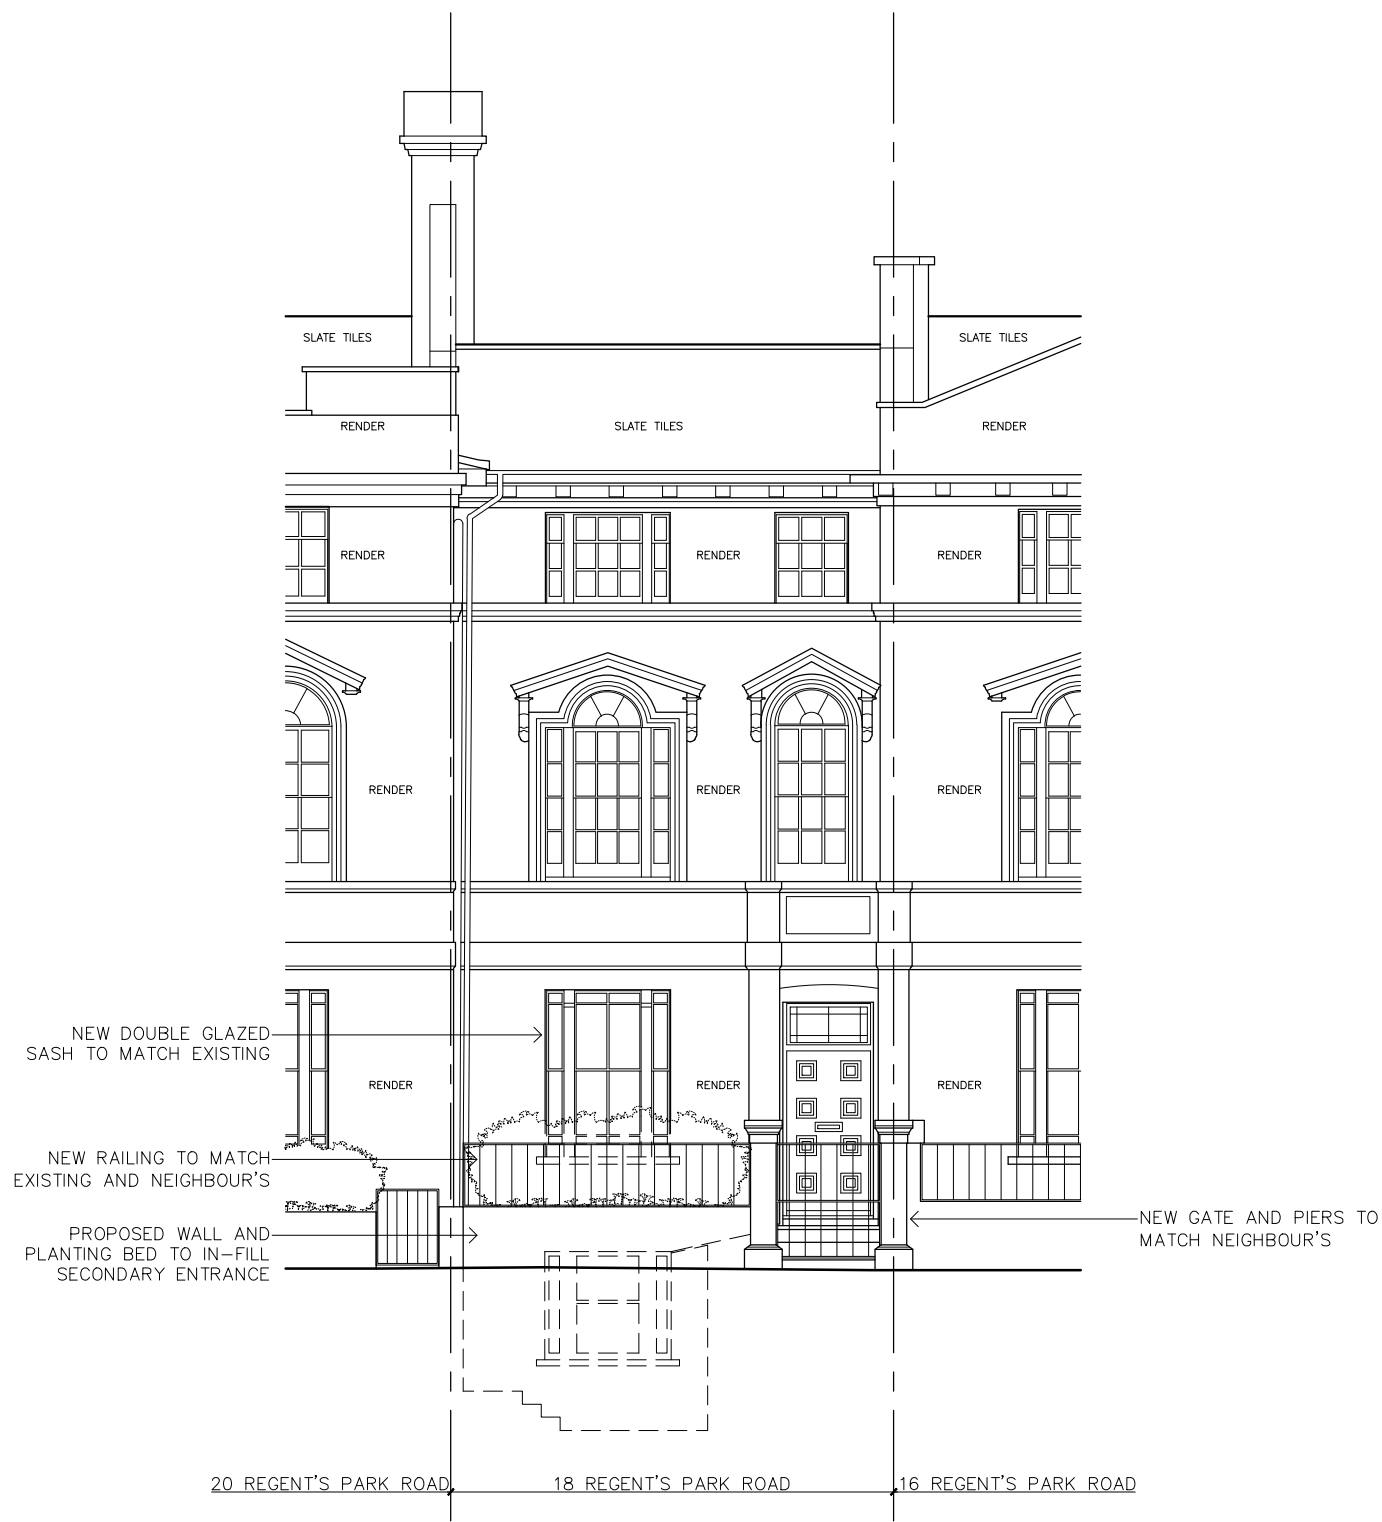

SOUTH ELEVATION (FRONT)

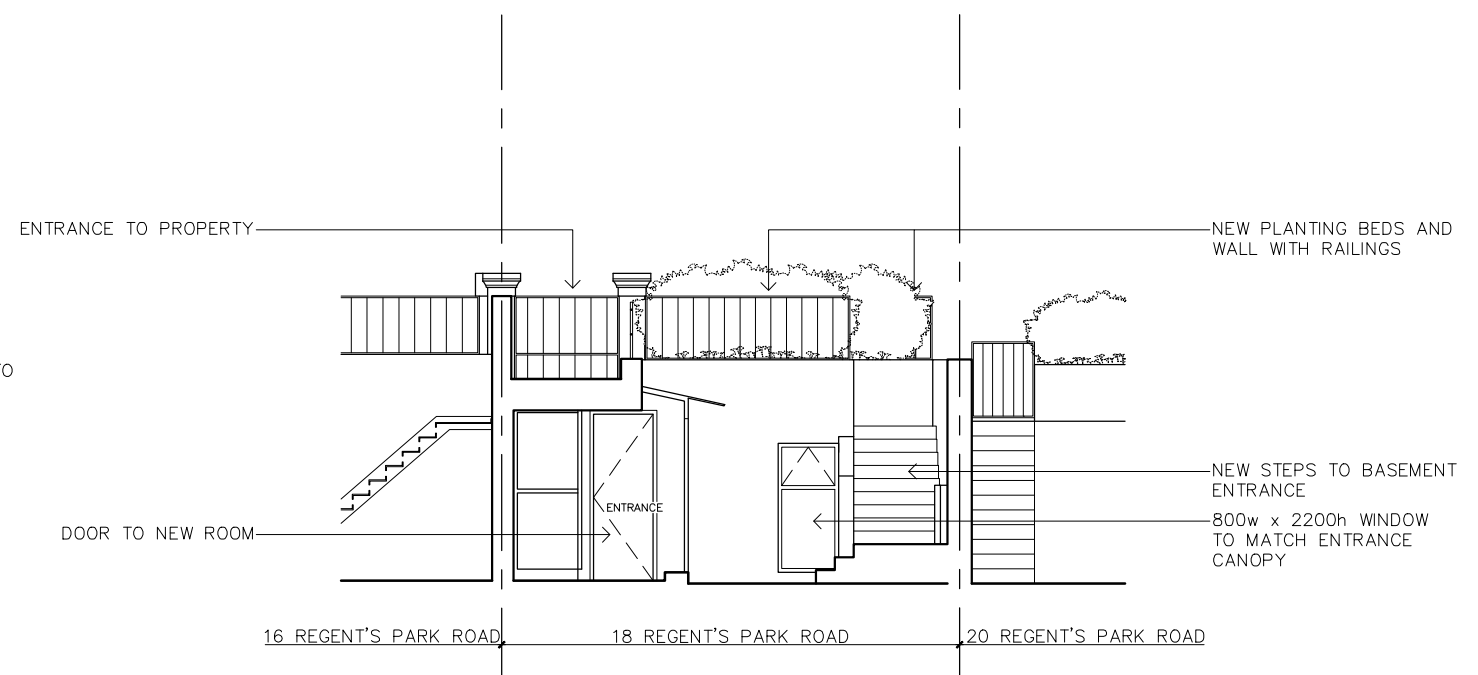

SECTION A (LIGHTWELL ELEVATION)

