



CM08
Cornice Moulding 8

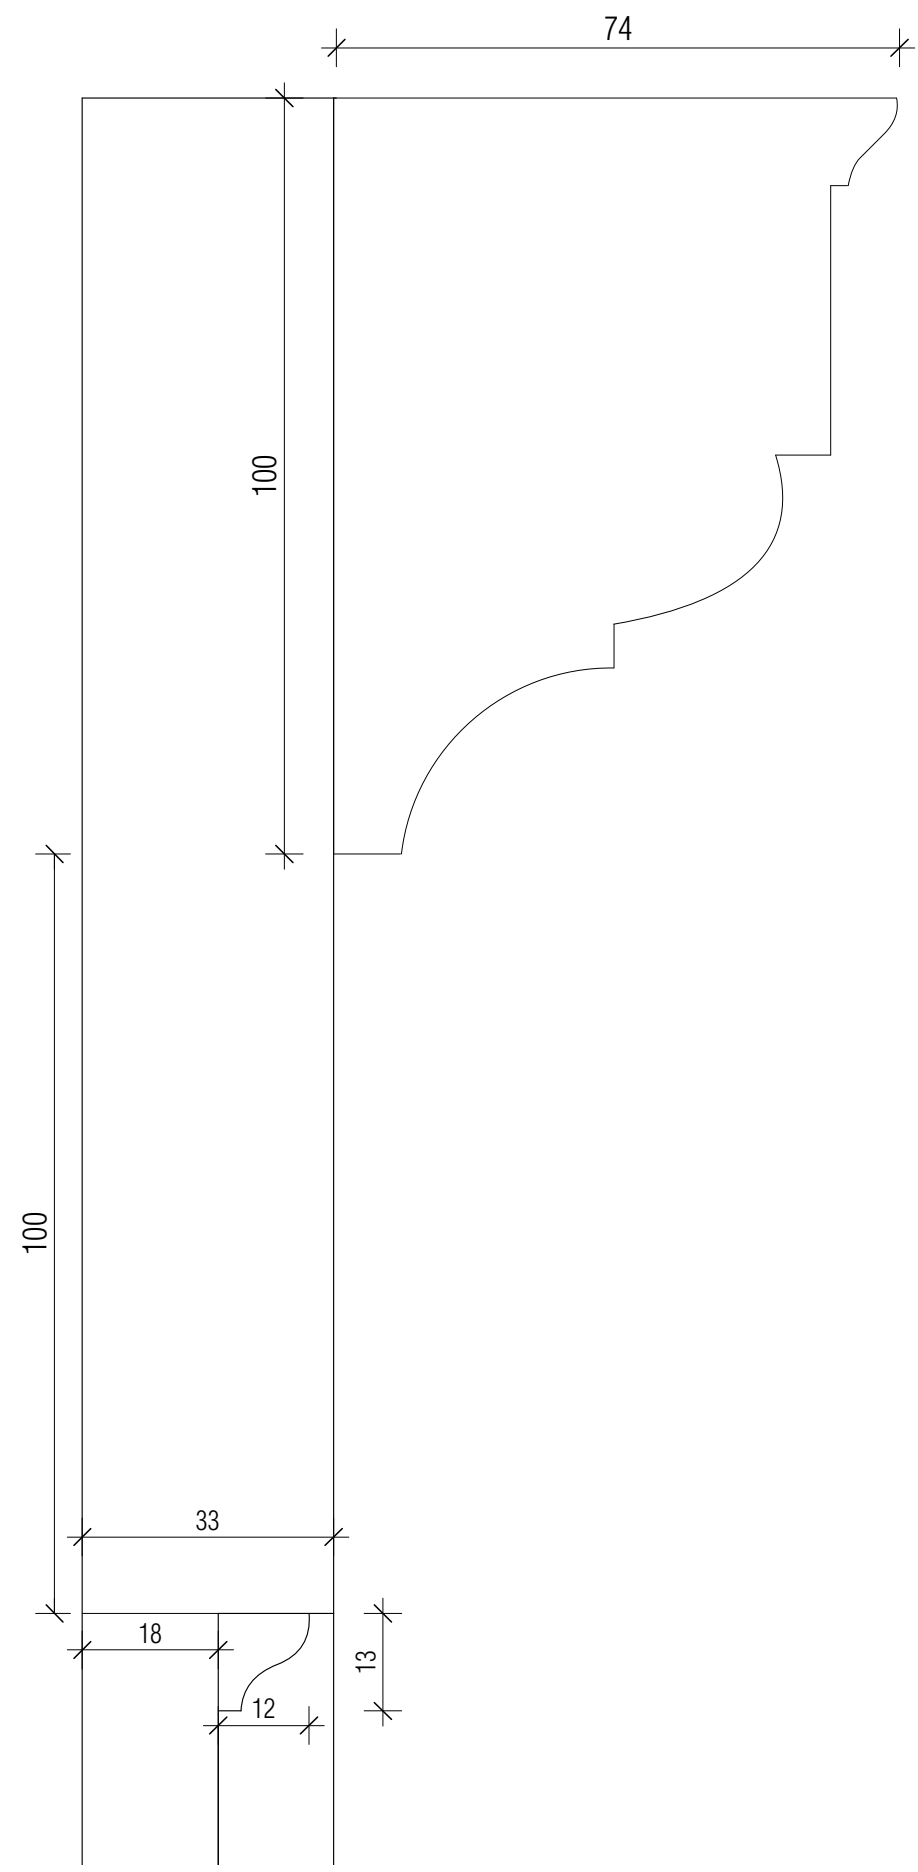

PM04
Panel Moulding 4

PM04
Panel Moulding 4

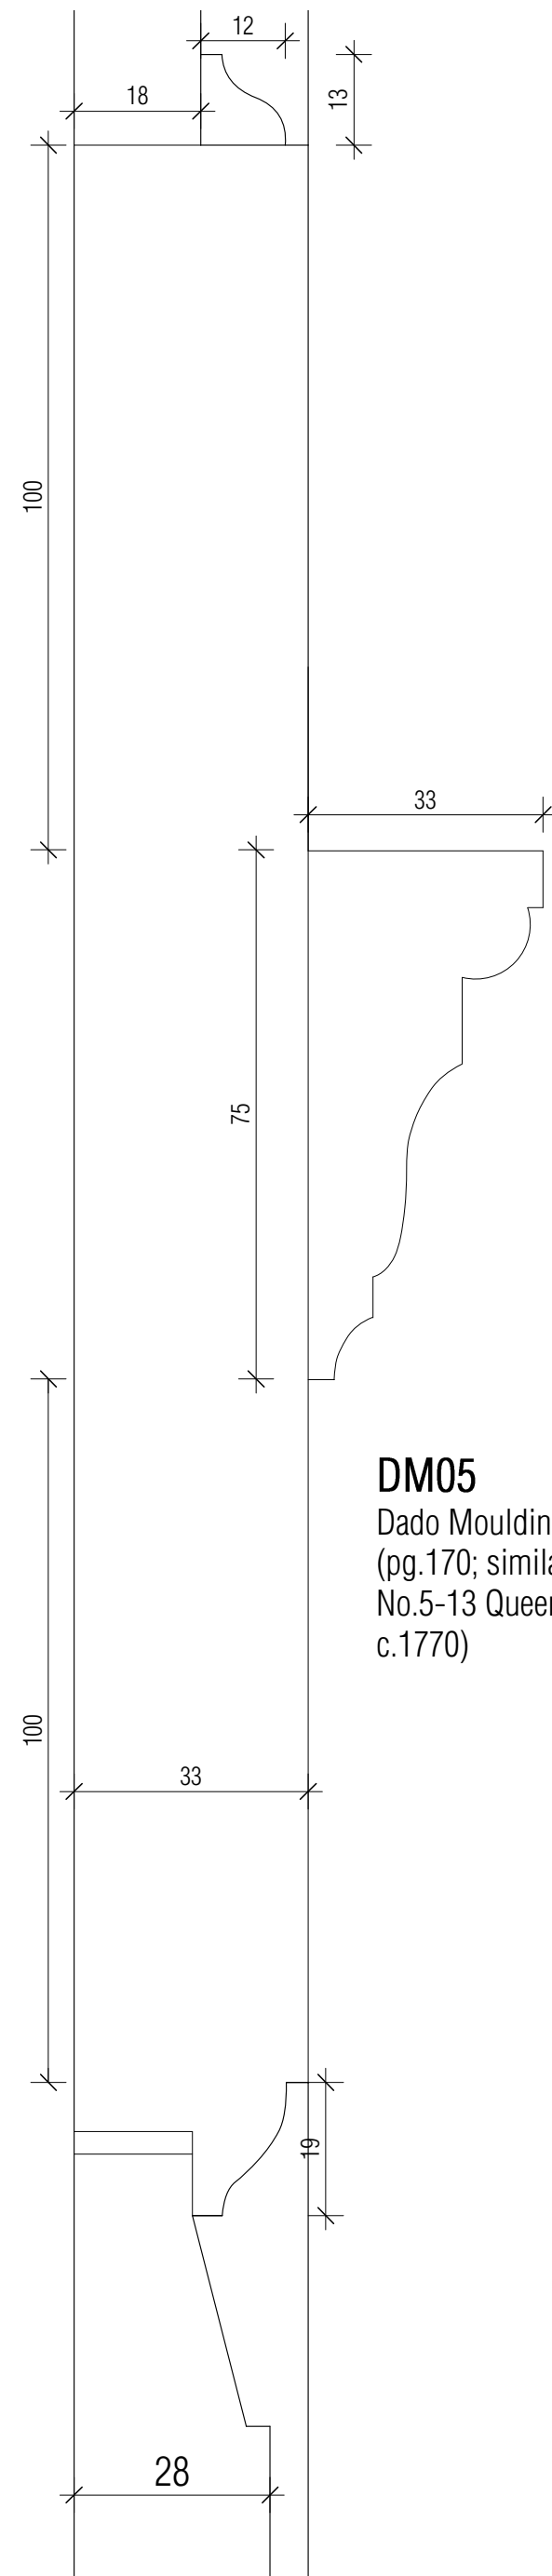

PM03
Panel Moulding 3


PM03
Panel Moulding 3



SP04
Skirting Profile 4
(the same profile as per SP07, but to be pine)
(pg.170; item 1; No.15 Elder Street; 1727)

DM05
Dado Moulding 5
(pg.170; similar to item 5;
No.5-13 Queen Anne's Gate;
c.1770)

AM01
Door Architrave Moulding 1
(the same profile, but to be clear finish pine)

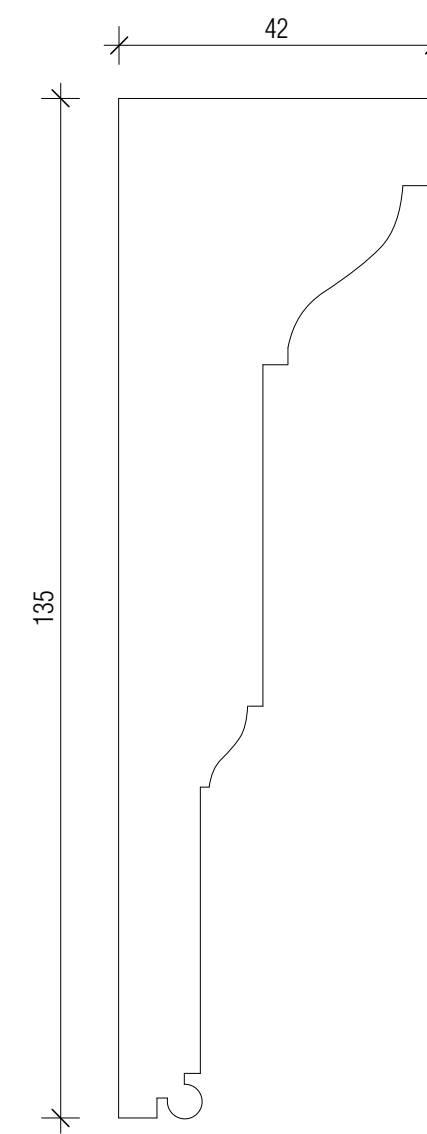

© CLIVE CHAPMAN ARCHITECTS. SURVEY INFORMATION IS USED UNDER SEPARATE COPYRIGHT LICENCE. REFER TO EXISTING SURVEY DRAWINGS / TITLE BLOCK FOR SURVEYORS DETAILS.
ALL DIMENSIONS TO BE CHECKED ON SITE. BRACKETED DIMENSIONS ARE FOR CHECKING AND NOT FOR SETTING OUT PURPOSES. ANY DISCREPANCIES ARE TO BE REPORTED TO THE ARCHITECT BEFORE COMMENCEMENT.

Notes
LIBRARY WALL PANNELLING AND DECORATIVE MOULDINGS TO BE PINE WITH CLEAR FINISH. DOOR AND DOOR LININGS TO BE PINE, WITH CLEAR FINISH INT HE LIBRARY AND PAINTED FINISH IN ENTRANCE HALL.

Revisions		
T1	24.04.2018	Issued for Pre-Planning Application.
T2	29.08.2018	Amendments from preliminary drawings to include updates to mouldings profiles as per Conservation Officer meeting 20.06.2018 Issued for Tender

TENDER

Project HEATH HOUSE, HAMPSTEAD, NW3 7ET		
Drawing LIBRARY DADO,PANEL, CORNICE, PROFILES		
Drawing No. HH-824 T2	Scale 1:1 @ A1	Date 29.01.2018

CLIVE CHAPMAN
ARCHITECTS
SUSTAINABILITY CONSULTANTS
4 EEL PIE ISLAND
TWICKENHAM MIDDX
TW 3DY
TELEPHONE 020 8891 4837
EMAIL INFO@CCAR.CO.UK
WEBSITE WWW.CCAR.CO.UK