




G03 GARDEN VESTIBULE PLAN

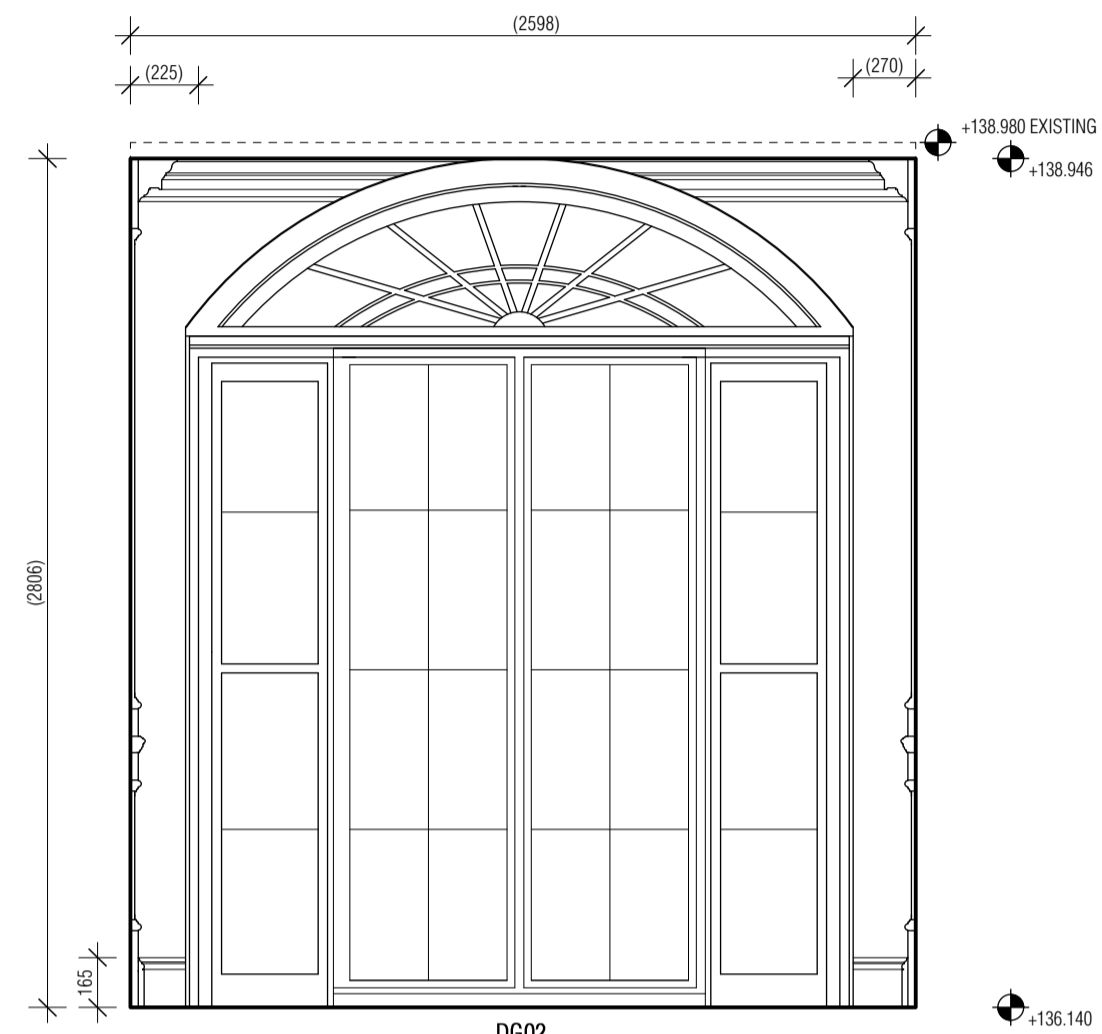


G03 GARDEN VESTIBULE ELEVATION 1

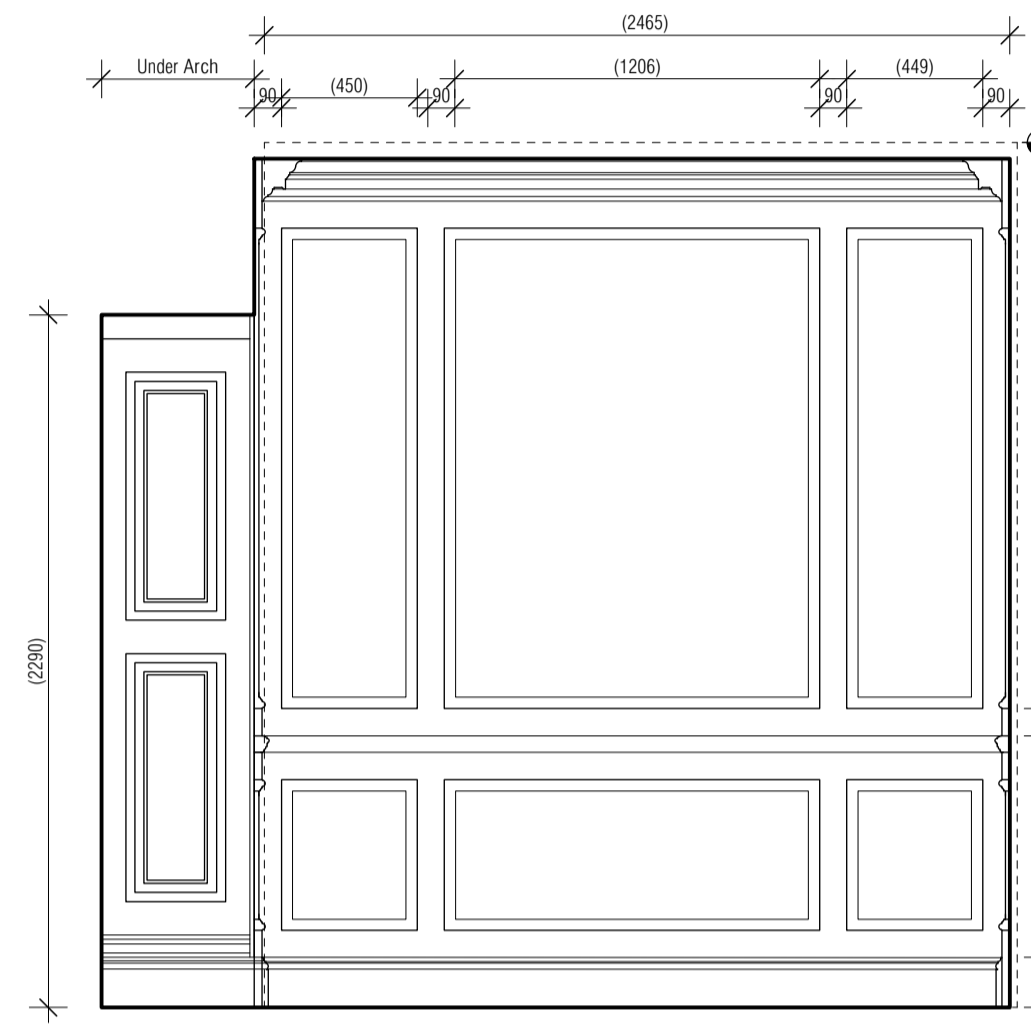


G03 GARDEN VESTIBULE ELEVATION 2

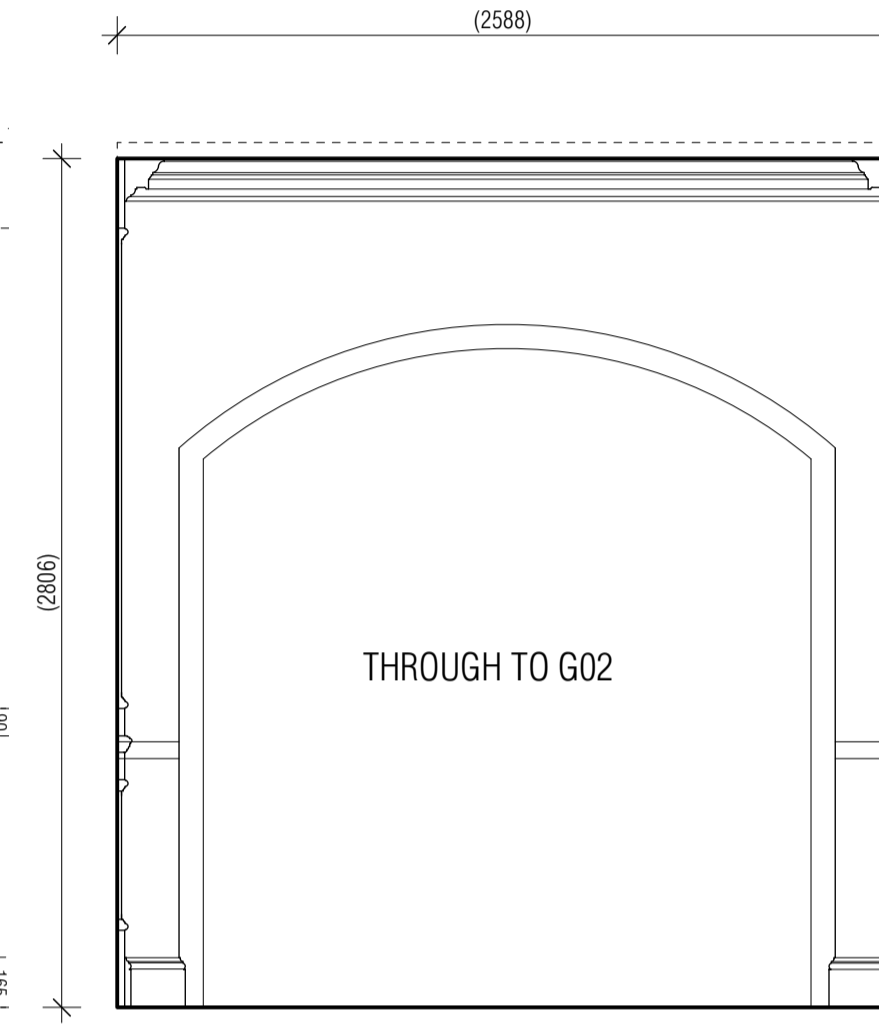


G03 GARDEN VESTIBULE ELEVATION 3

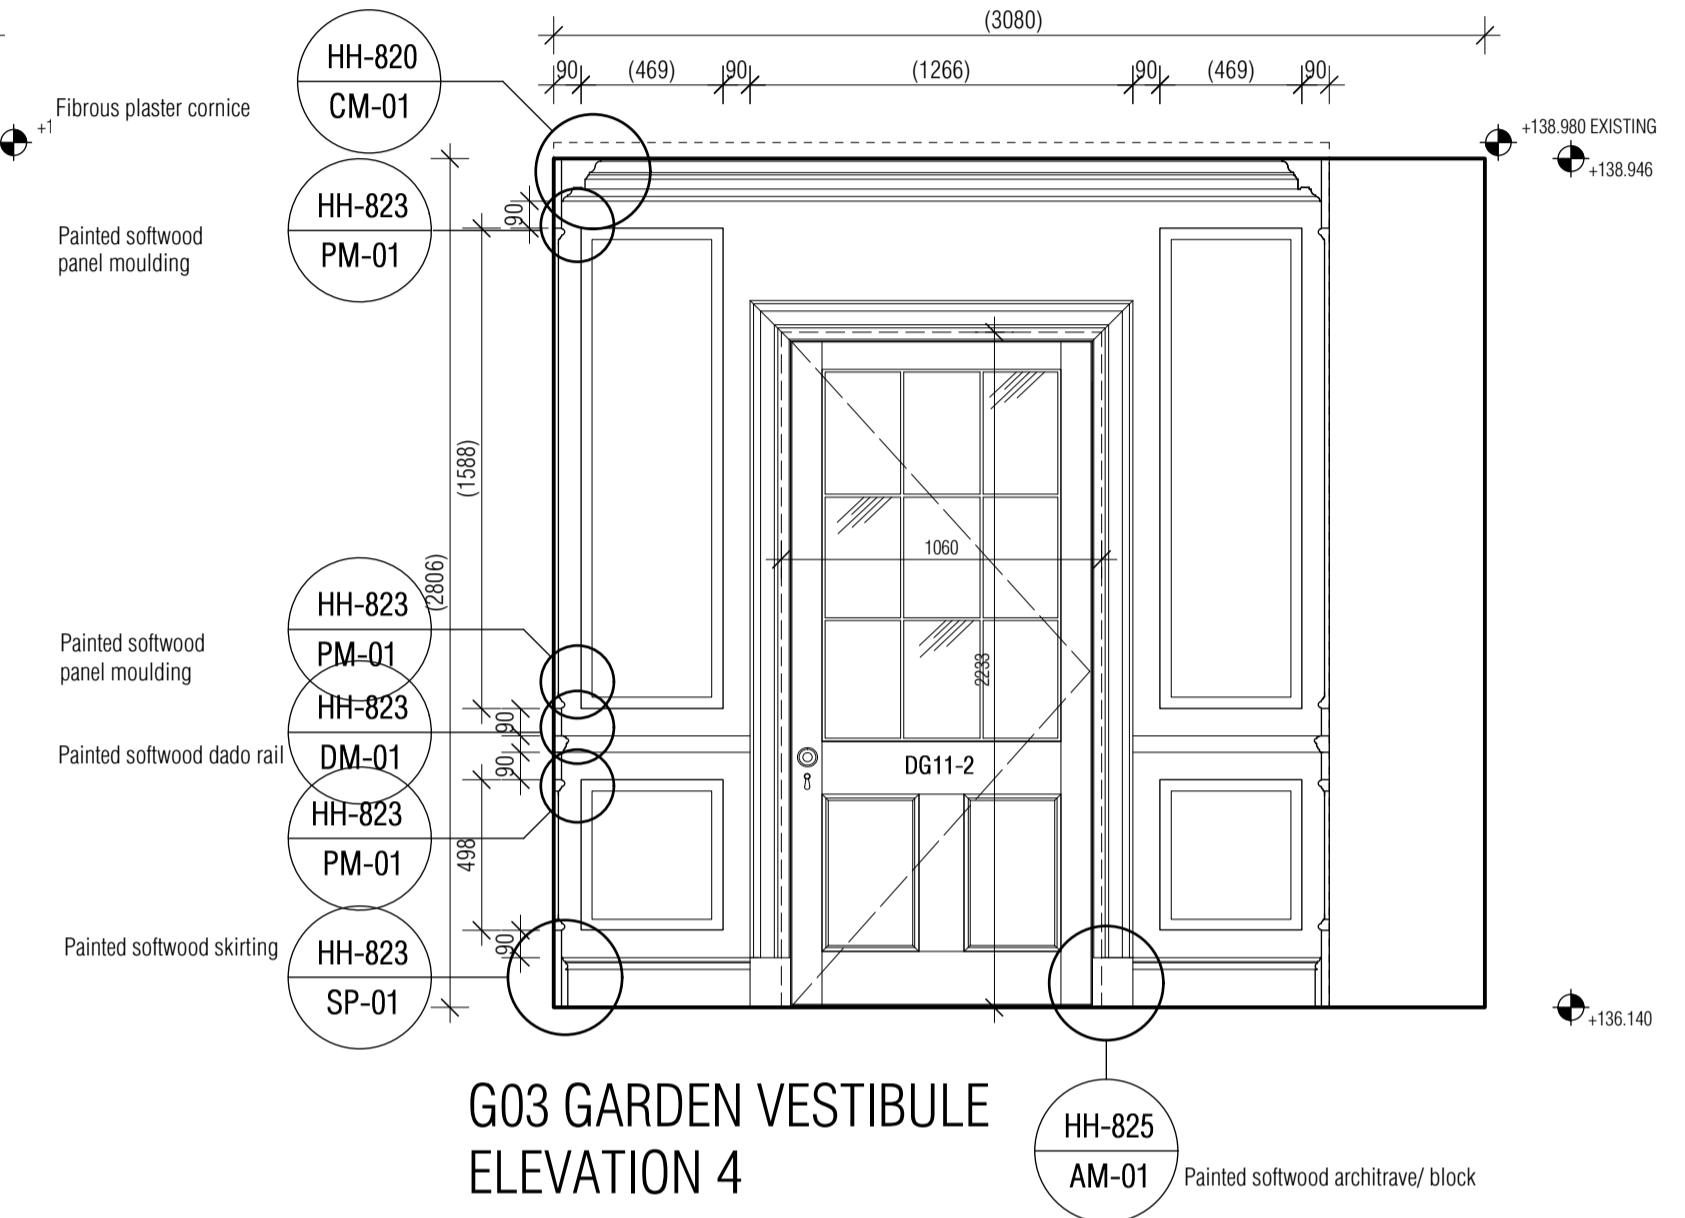


G03 GARDEN VESTIBULE ELEVATION 4

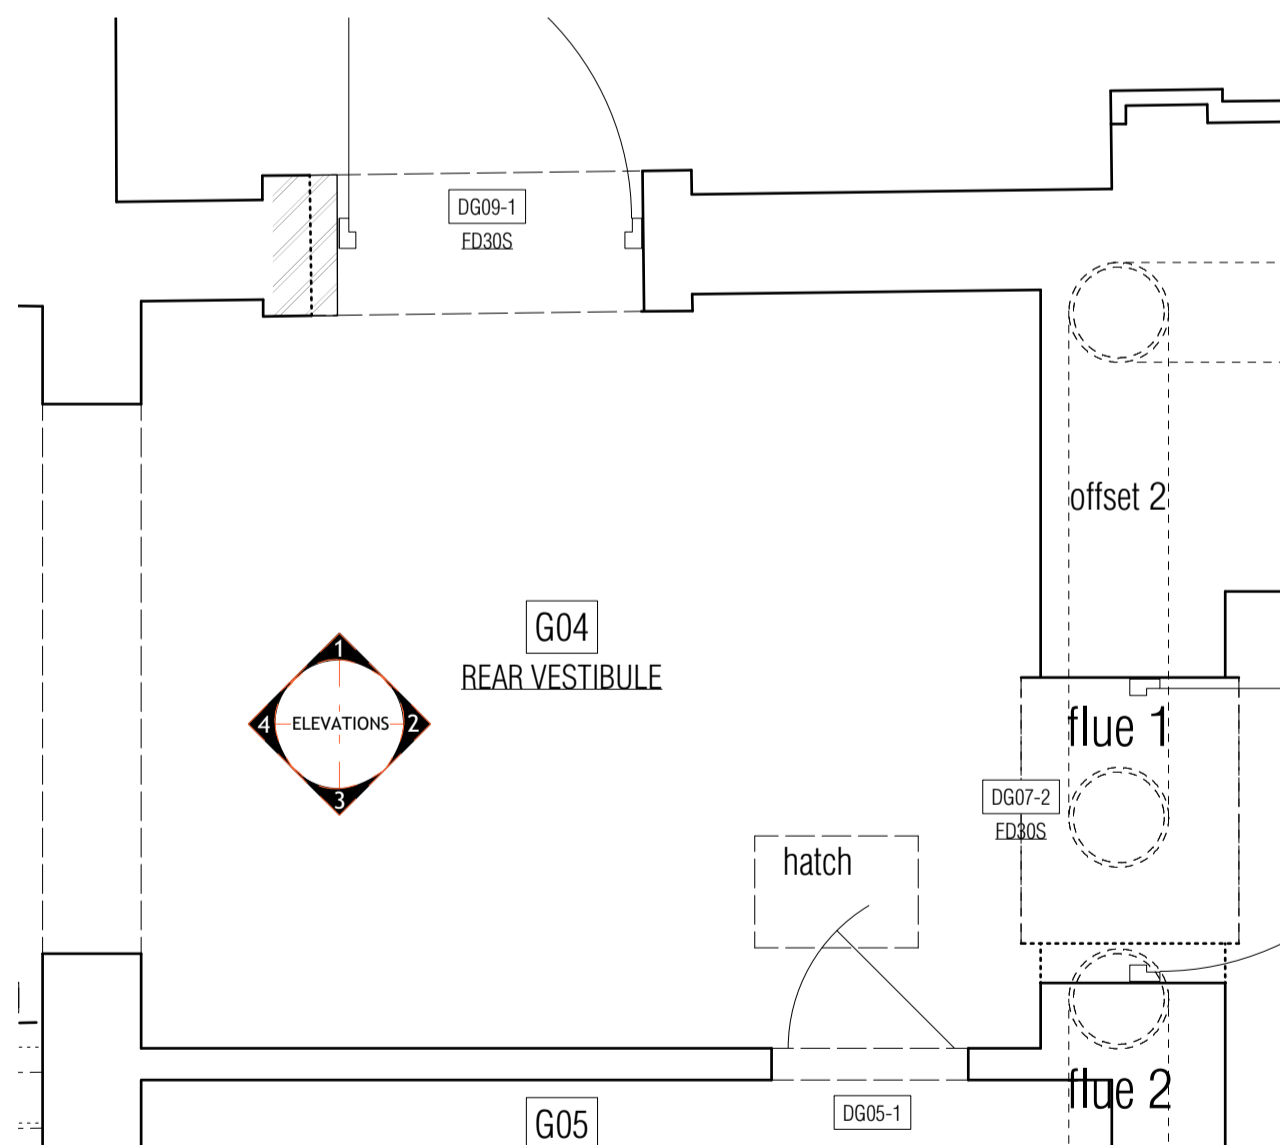


G04 REAR VESTIBULE PLAN

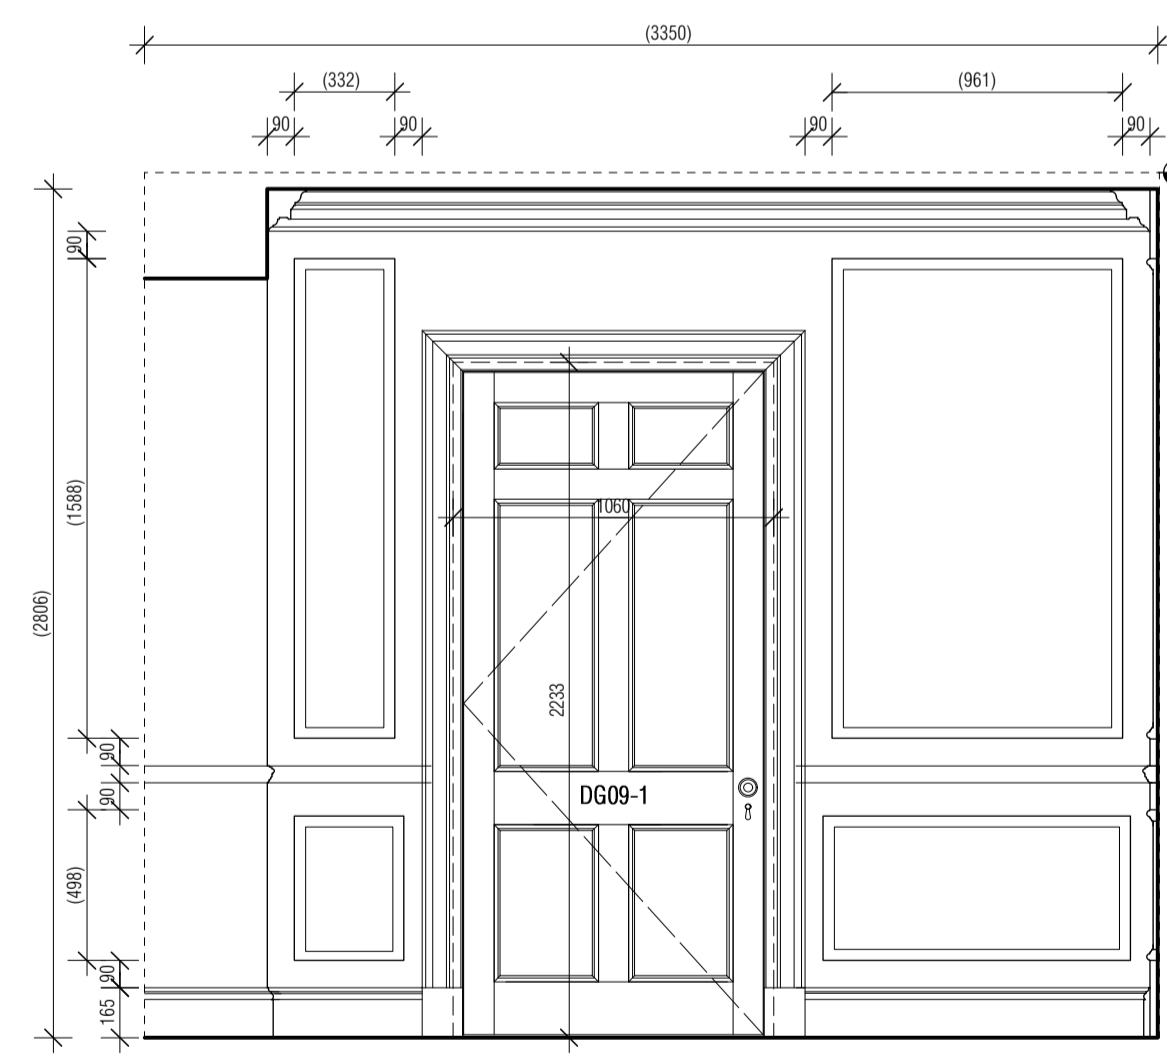


G04 REAR VESTIBULE ELEVATION 1

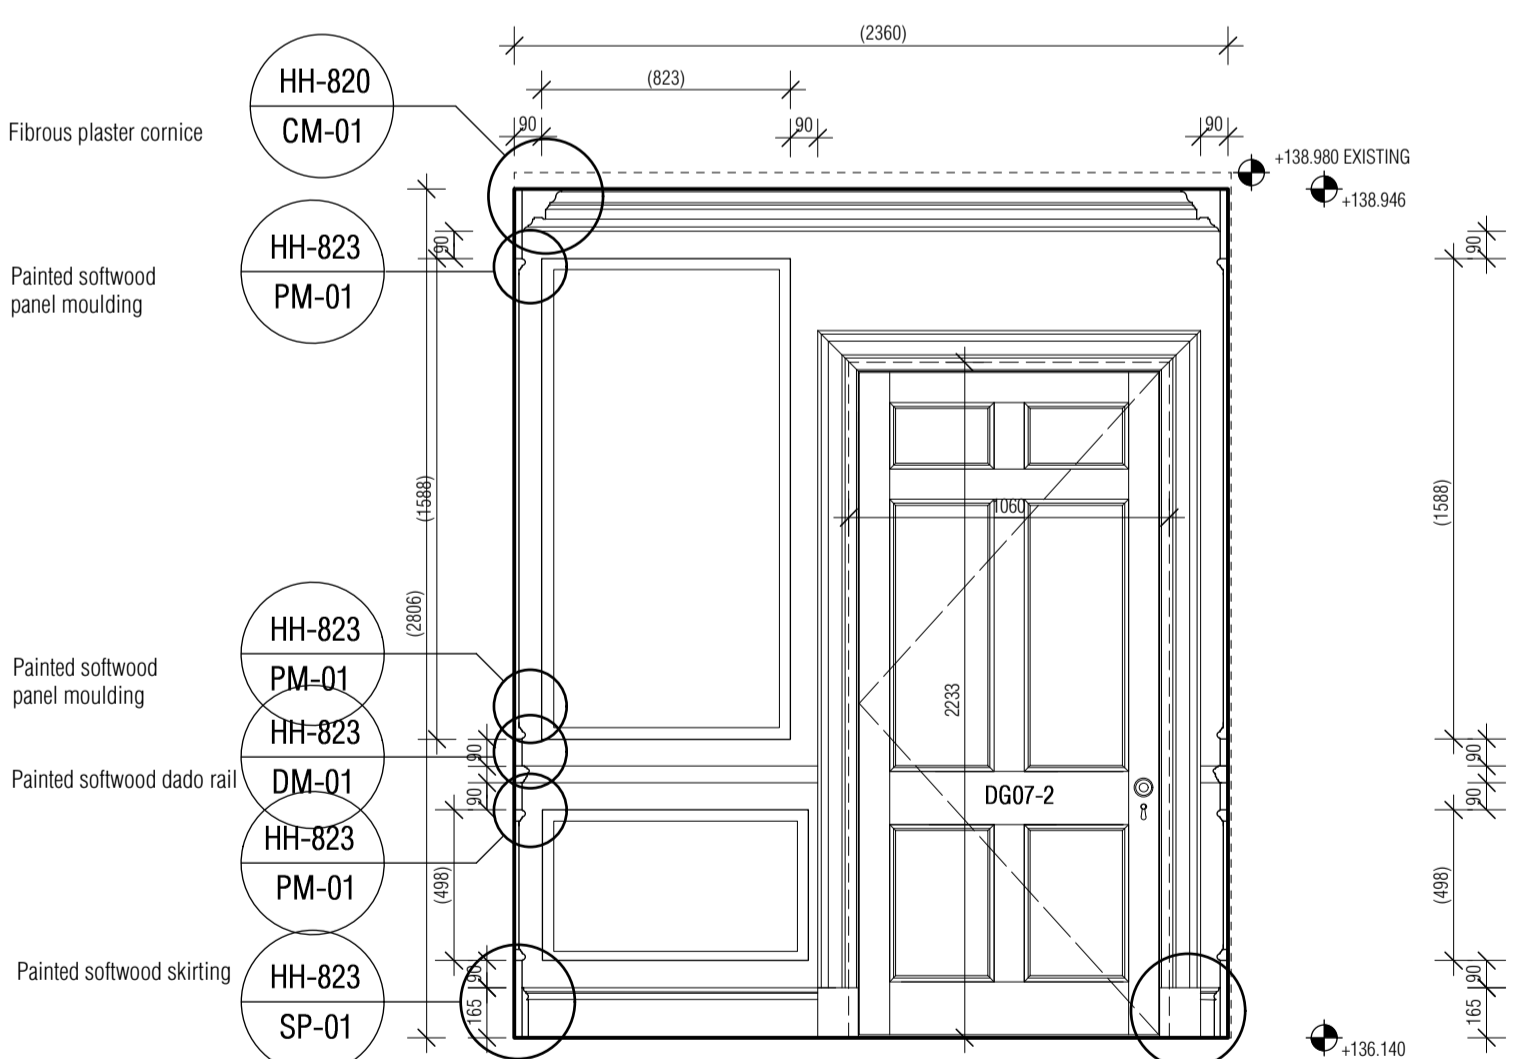

G04 REAR VESTIBULE ELEVATION 2

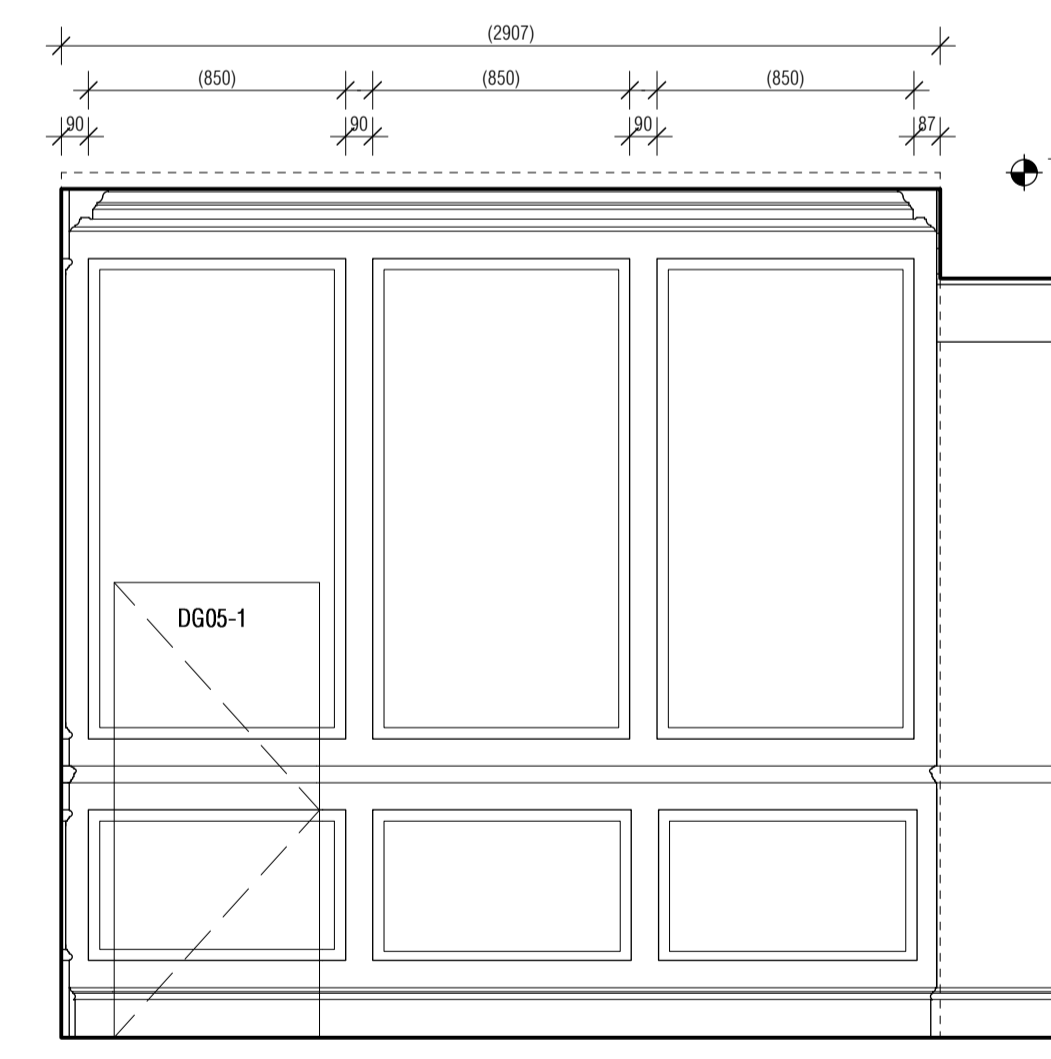

G04 REAR VESTIBULE ELEVATION 3

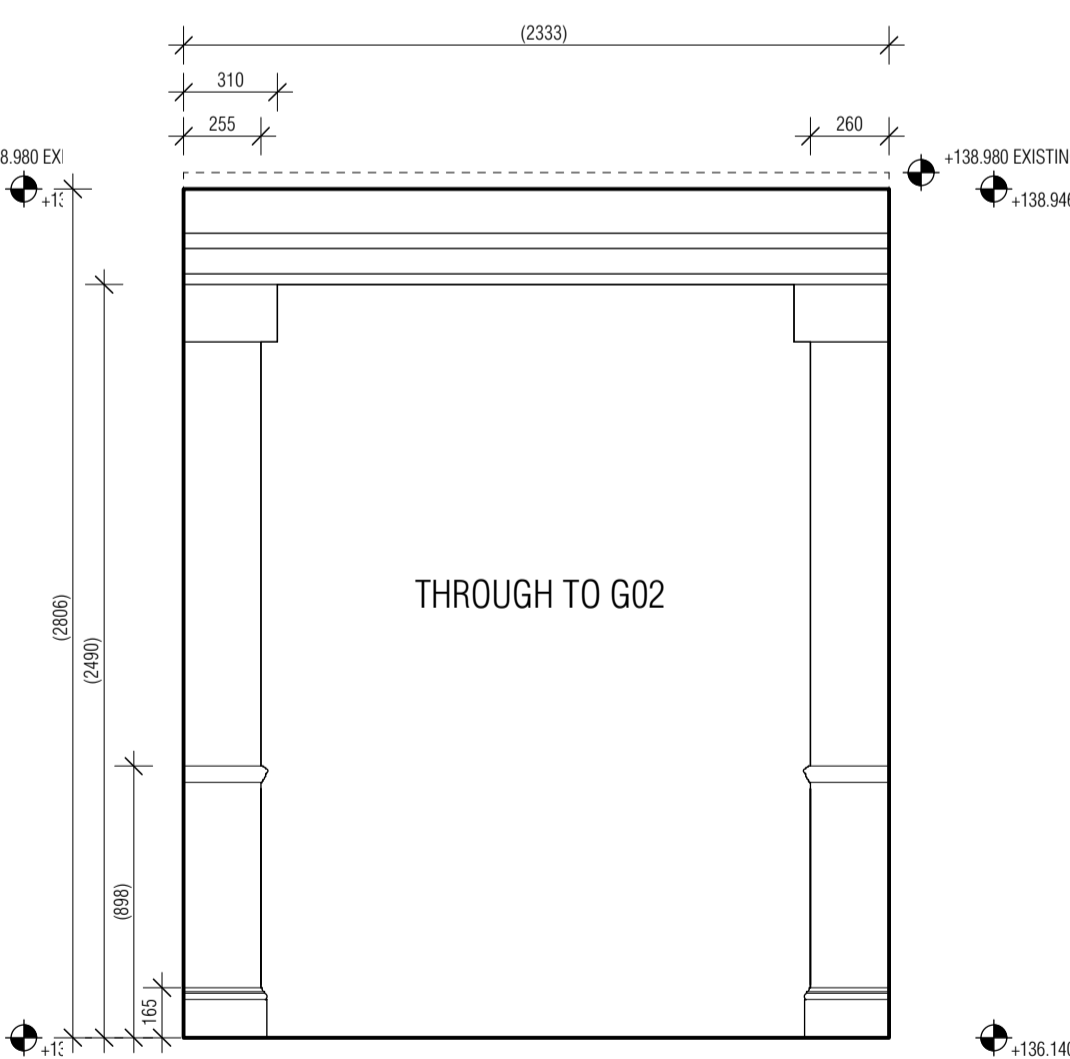

G04 REAR VESTIBULE ELEVATION 4

© CLIVE CHAPMAN ARCHITECTS. SURVEY INFORMATION IS USED UNDER SEPARATE COPYRIGHT LICENCE. REFER TO EXISTING SURVEY DRAWINGS / TITLE BLOCK FOR SURVEYORS DETAILS.
ALL DIMENSIONS TO BE CHECKED ON SITE. BRACKETED DIMENSIONS ARE FOR CHECKING AND NOT FOR SETTING OUT PURPOSES. ANY DISCREPANCIES ARE TO BE REPORTED TO THE ARCHITECT BEFORE COMMENCEMENT.

Notes

Revisions:

T1	24.04.2018	Issued for Pre-Planning Application.
T2	29.08.2018	Amendments from preliminary drawings to include update to mouldings profiles as per Conservation officer meeting 20.06.18. Issued for Tender.

TENDER

Project	HEATH HOUSE, HAMPSTEAD, NW3 7ET		
Drawing	G03 & G04 - GARDEN & REAR VESTIBULES - PROPOSED PLANS & ELEVATIONS		
Drawing No.	HH-339 T2	Scale	1:25 @ A1
Date	29.01.2018		

CLIVE CHAPMAN ARCHITECTS
SUSTAINABILITY CONSULTANTS
4 BEL FLE ISLAND
TWICKENHAM, MIDDLESEX TW1 3DY
TELEPHONE 020 8891 4837
EMAIL: INFO@CCAR.CO.UK
WEBSITE: WWW.CCAR.CO.UK