



**Stevensons of Norwich Ltd**  
Mottisfont (18th century)  
[EG 04]

**CM01**  
Cornice Moulding 1 - (Stevensons of Norwich EG04)

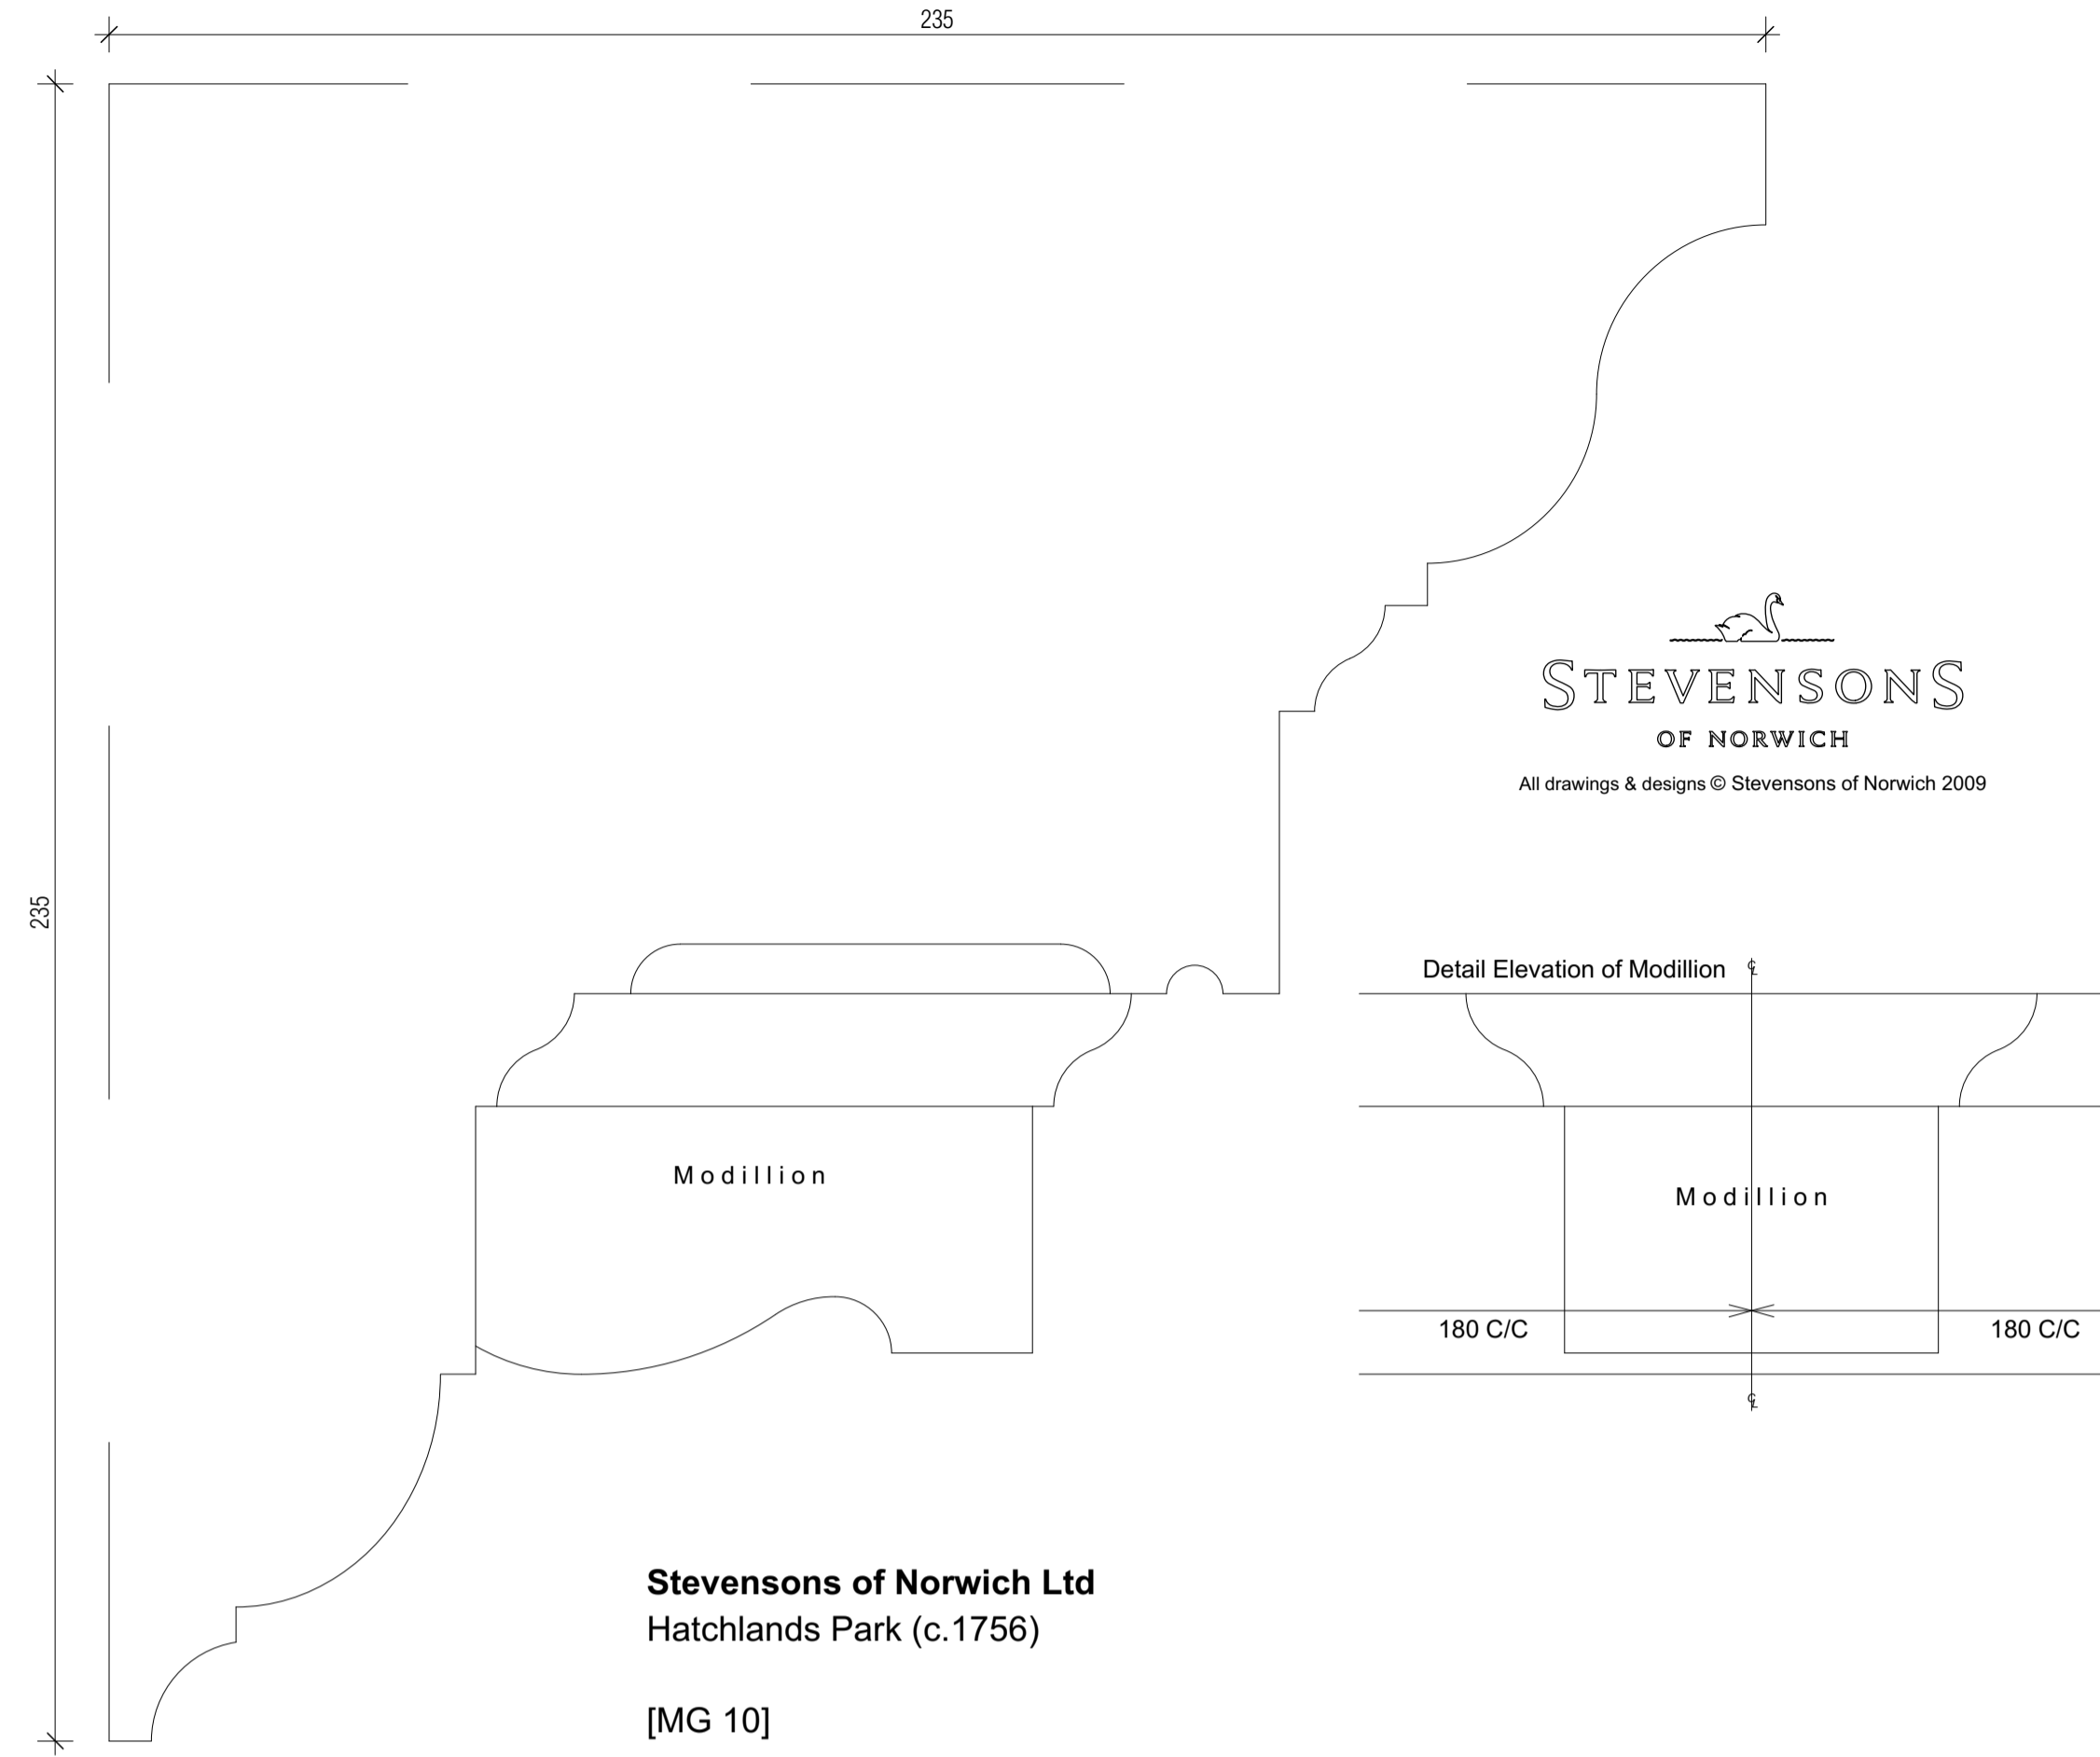


**Stevensons of Norwich Ltd**  
Hatchlands Park (c.1756)  
[MG 10]

**CM02**  
Cornice Moulding 2 - (Stevensons of Norwich MG10)

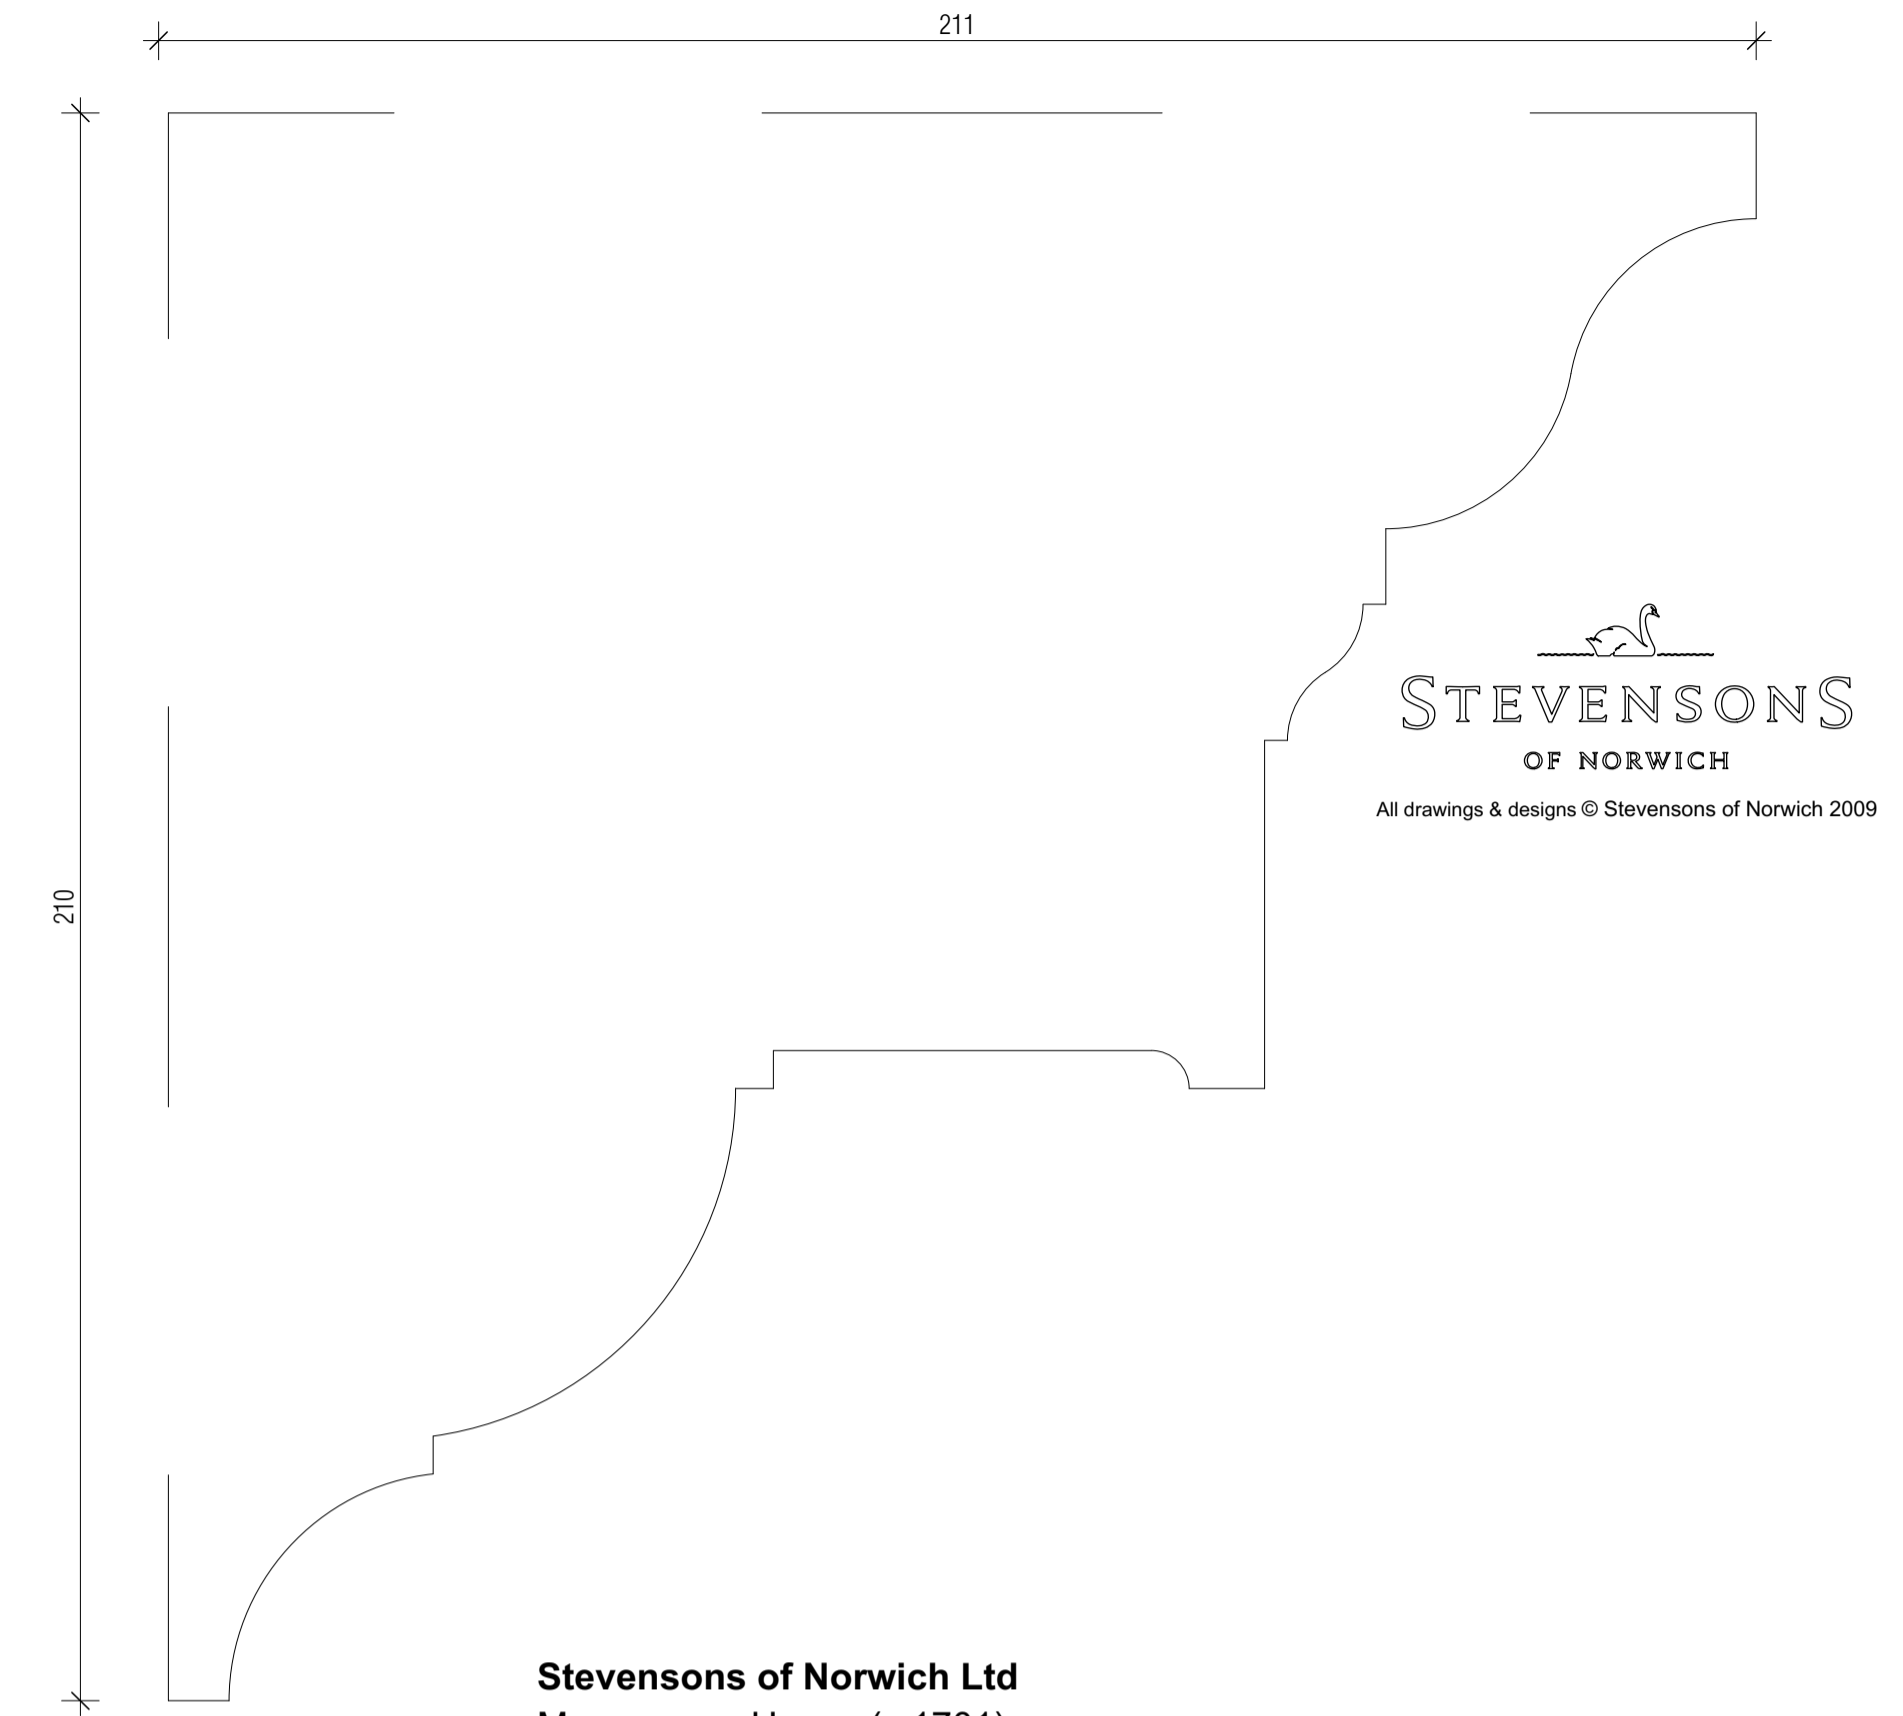


**Stevensons of Norwich Ltd**  
Mompesson House (c.1701)  
[EG 08]

**CM03**  
Cornice Moulding 3 - (Stevensons of Norwich EG08)

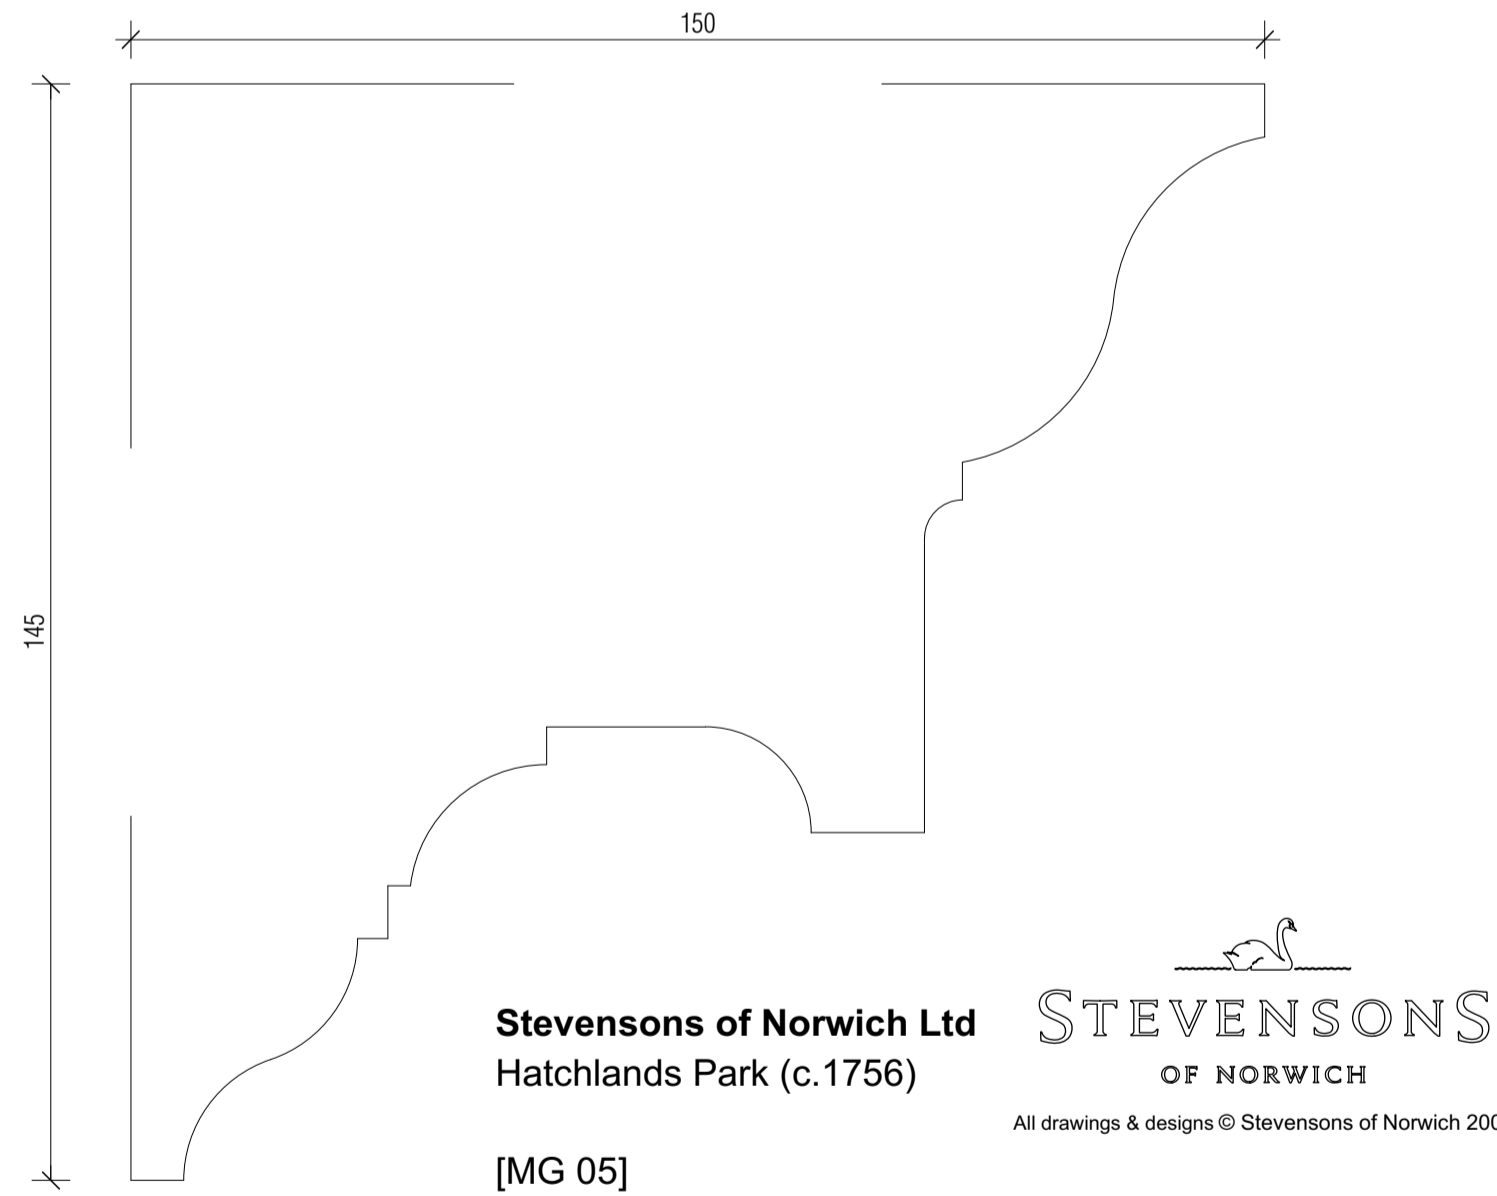

**Stevensons of Norwich Ltd**  
Hatchlands Park (c.1756)  
[MG 05]


**CM04**  
Cornice Moulding 4 - (Stevensons of Norwich MG05)

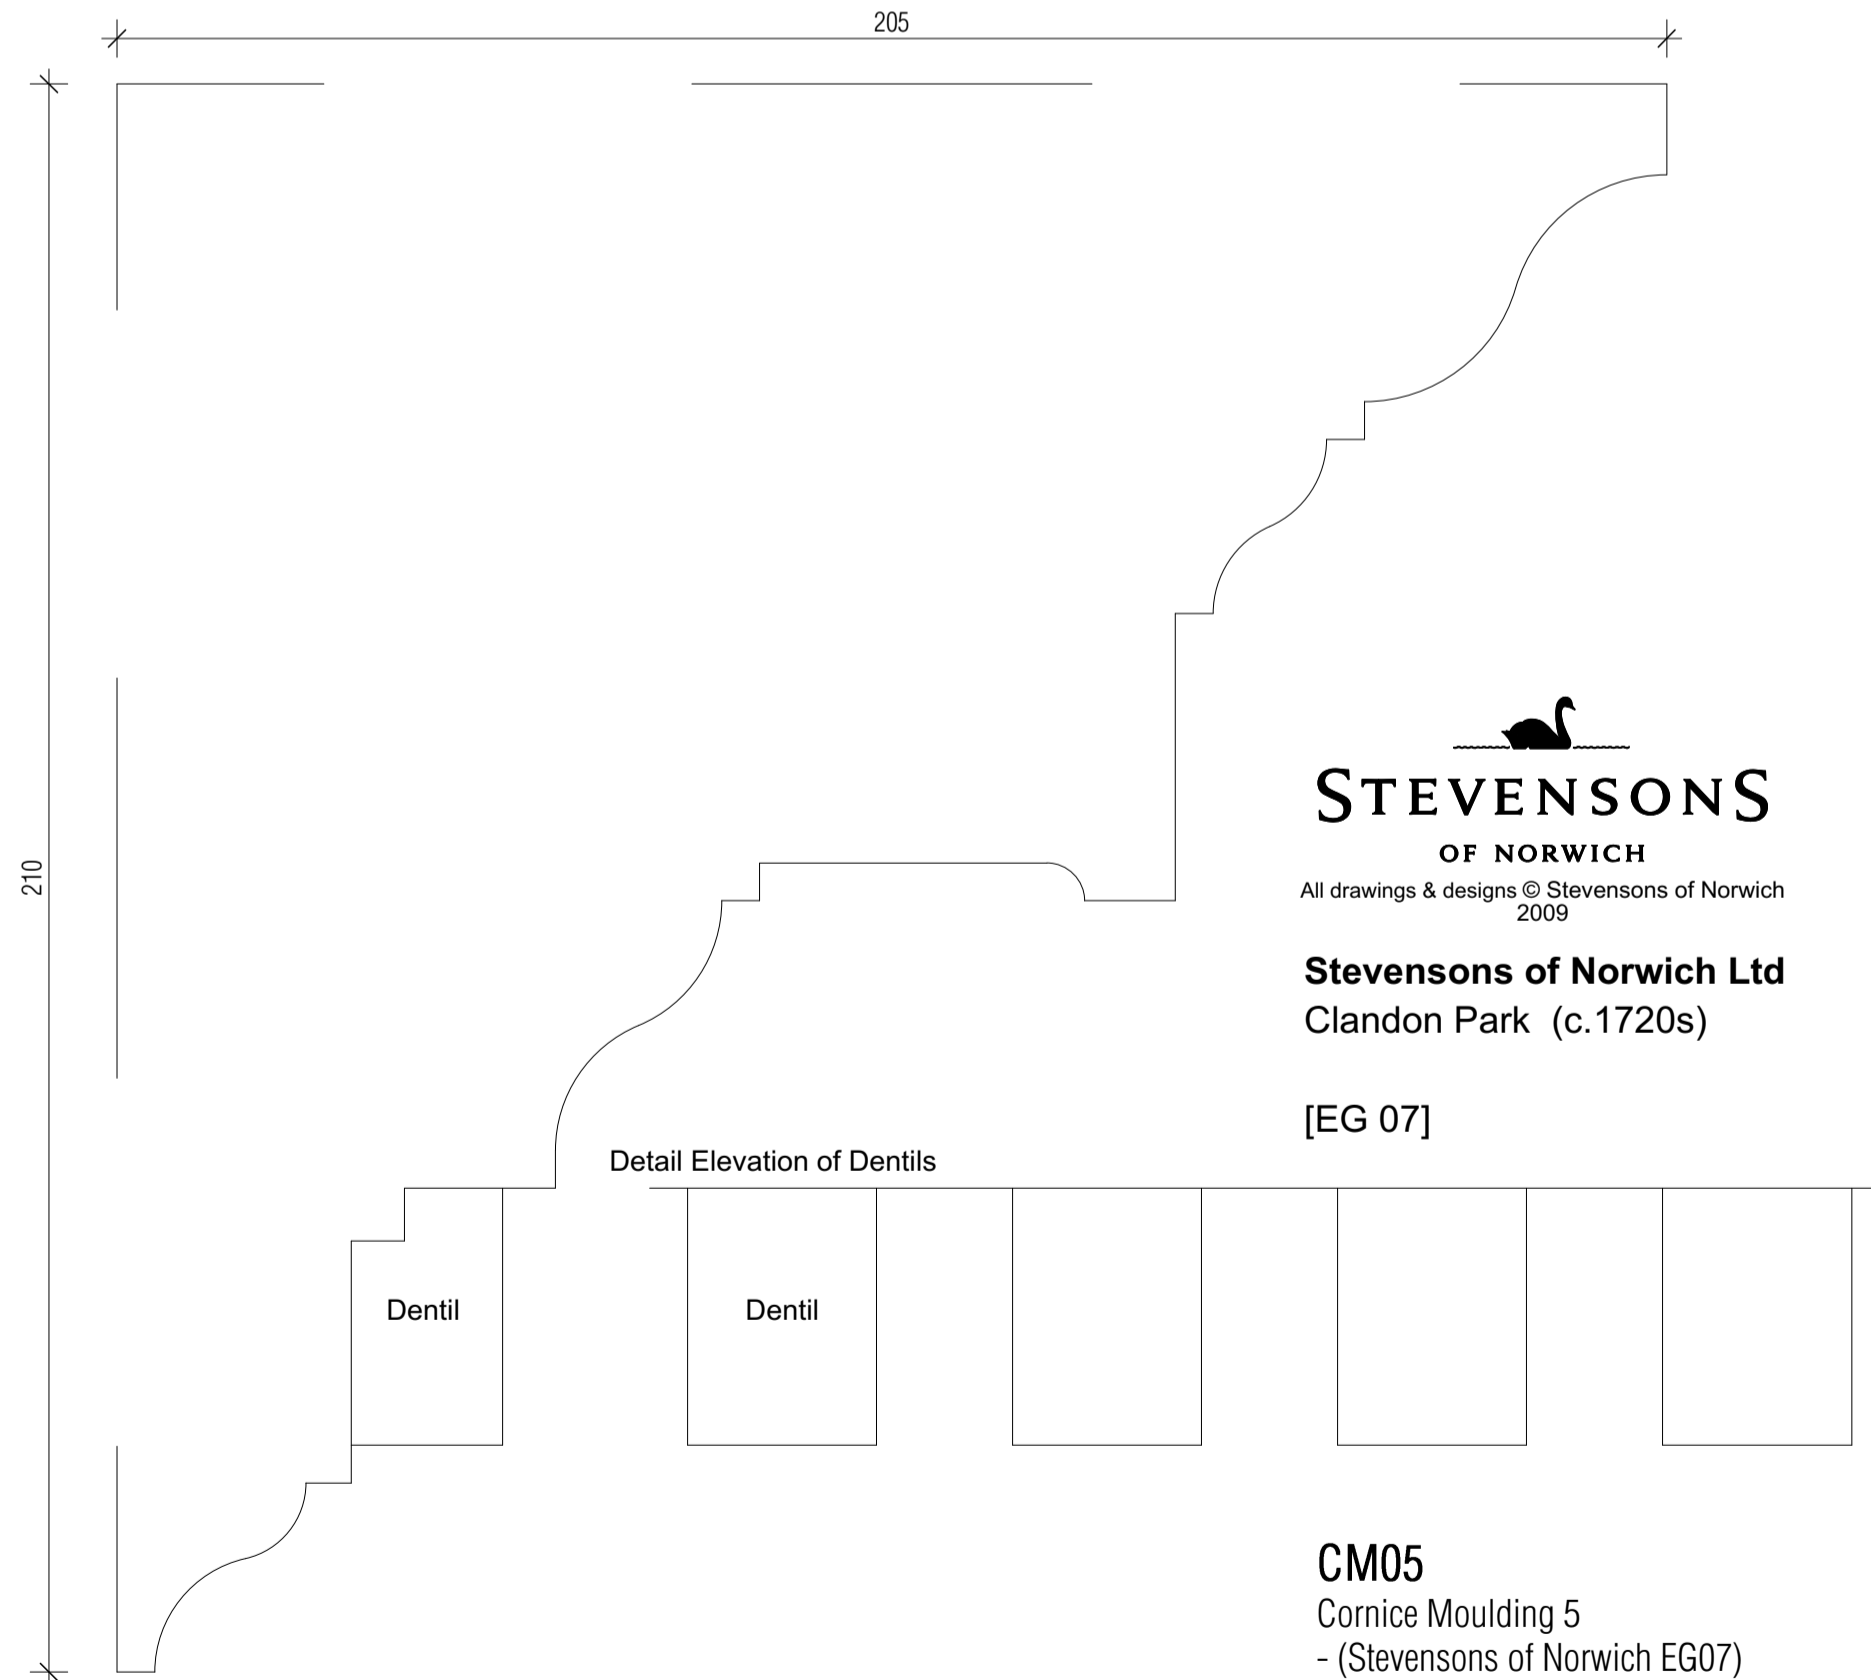

**STEVENSONS**  
OF NORWICH  
All drawings & designs © Stevensons of Norwich 2009


**Stevensons of Norwich Ltd**  
Clandon Park (c.1720s)  
[EG 07]

**CM05**  
Cornice Moulding 5  
- (Stevensons of Norwich EG07)

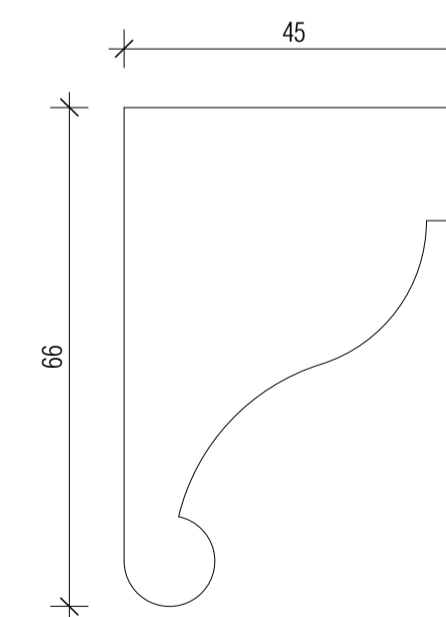

**Stevensons of Norwich Ltd**  
Hatchlands Park (c.1756)  
[EG 02]

**CM06**  
Cornice Moulding 6  
- (Stevensons of Norwich EG02)

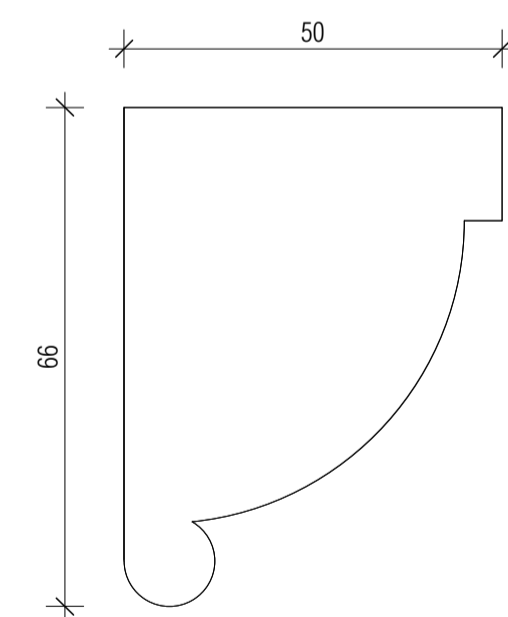

**Stevensons of Norwich Ltd**  
Hatchlands Park (c.1756)  
[EG 01]

**CM07**  
Cornice Moulding 7  
- (Stevensons of Norwich EG01)

**CM08**  
Pine Cornice Moulding 8  
See Drawing HH-824

© CLIVE CHAPMAN ARCHITECTS. SURVEY INFORMATION IS USED UNDER SEPARATE COPYRIGHT LICENCE. REFER TO EXISTING SURVEY DRAWINGS / TITLE BLOCK FOR SURVEYORS DETAILS.  
ALL DIMENSIONS TO BE CHECKED ON SITE. BRACKETED DIMENSIONS ARE FOR CHECKING AND NOT FOR SETTING OUT PURPOSES. ANY DISCREPANCIES ARE TO BE REPORTED TO THE ARCHITECT BEFORE COMMENCEMENT.

Notes

Revisions

T1	24.04.2018	Issued for Pre-Planning Application.
T2	29.08.2018	Amendments from preliminary drawings to include updates to mouldings profiles as per Conservation Officer meeting 20.06.2018 Issued for Tender.

**TENDER**

Project HEATH HOUSE, HAMPSTEAD, NW3 7ET		
Drawing CORNICE MOULDINGS		
Drawing No. HH-820 T2	Scale 1:1 @ A1	Date 29.01.2018

**CLIVE CHAPMAN**  
ARCHITECTS  
SUSTAINABILITY CONSULTANTS  
4 EEL PIE ISLAND  
TWICKENHAM, MIDDX  
TW1 3DY  
TELEPHONE 020 8891 4837  
EMAIL INFO@CCAR.CO.UK  
WEBSITE WWW.CCAR.CO.UK