


SITE SPECIFIC HAZARDS


IN ACCORDANCE WITH THE REQUIREMENTS OF THE CDM REGULATIONS 2015 THE FOLLOWING SIGNIFICANT RESIDUAL HAZARDS HAVE NOT BEEN DESIGNED OUT OF THIS PROJECT AND MUST BE TAKEN INTO CONSIDERATION BY CONTRACTORS PLANNING TO UNDERTAKE THE WORKS SHOWN ON THIS DRAWING:




--- SITE APPLICATION BOUNDARY

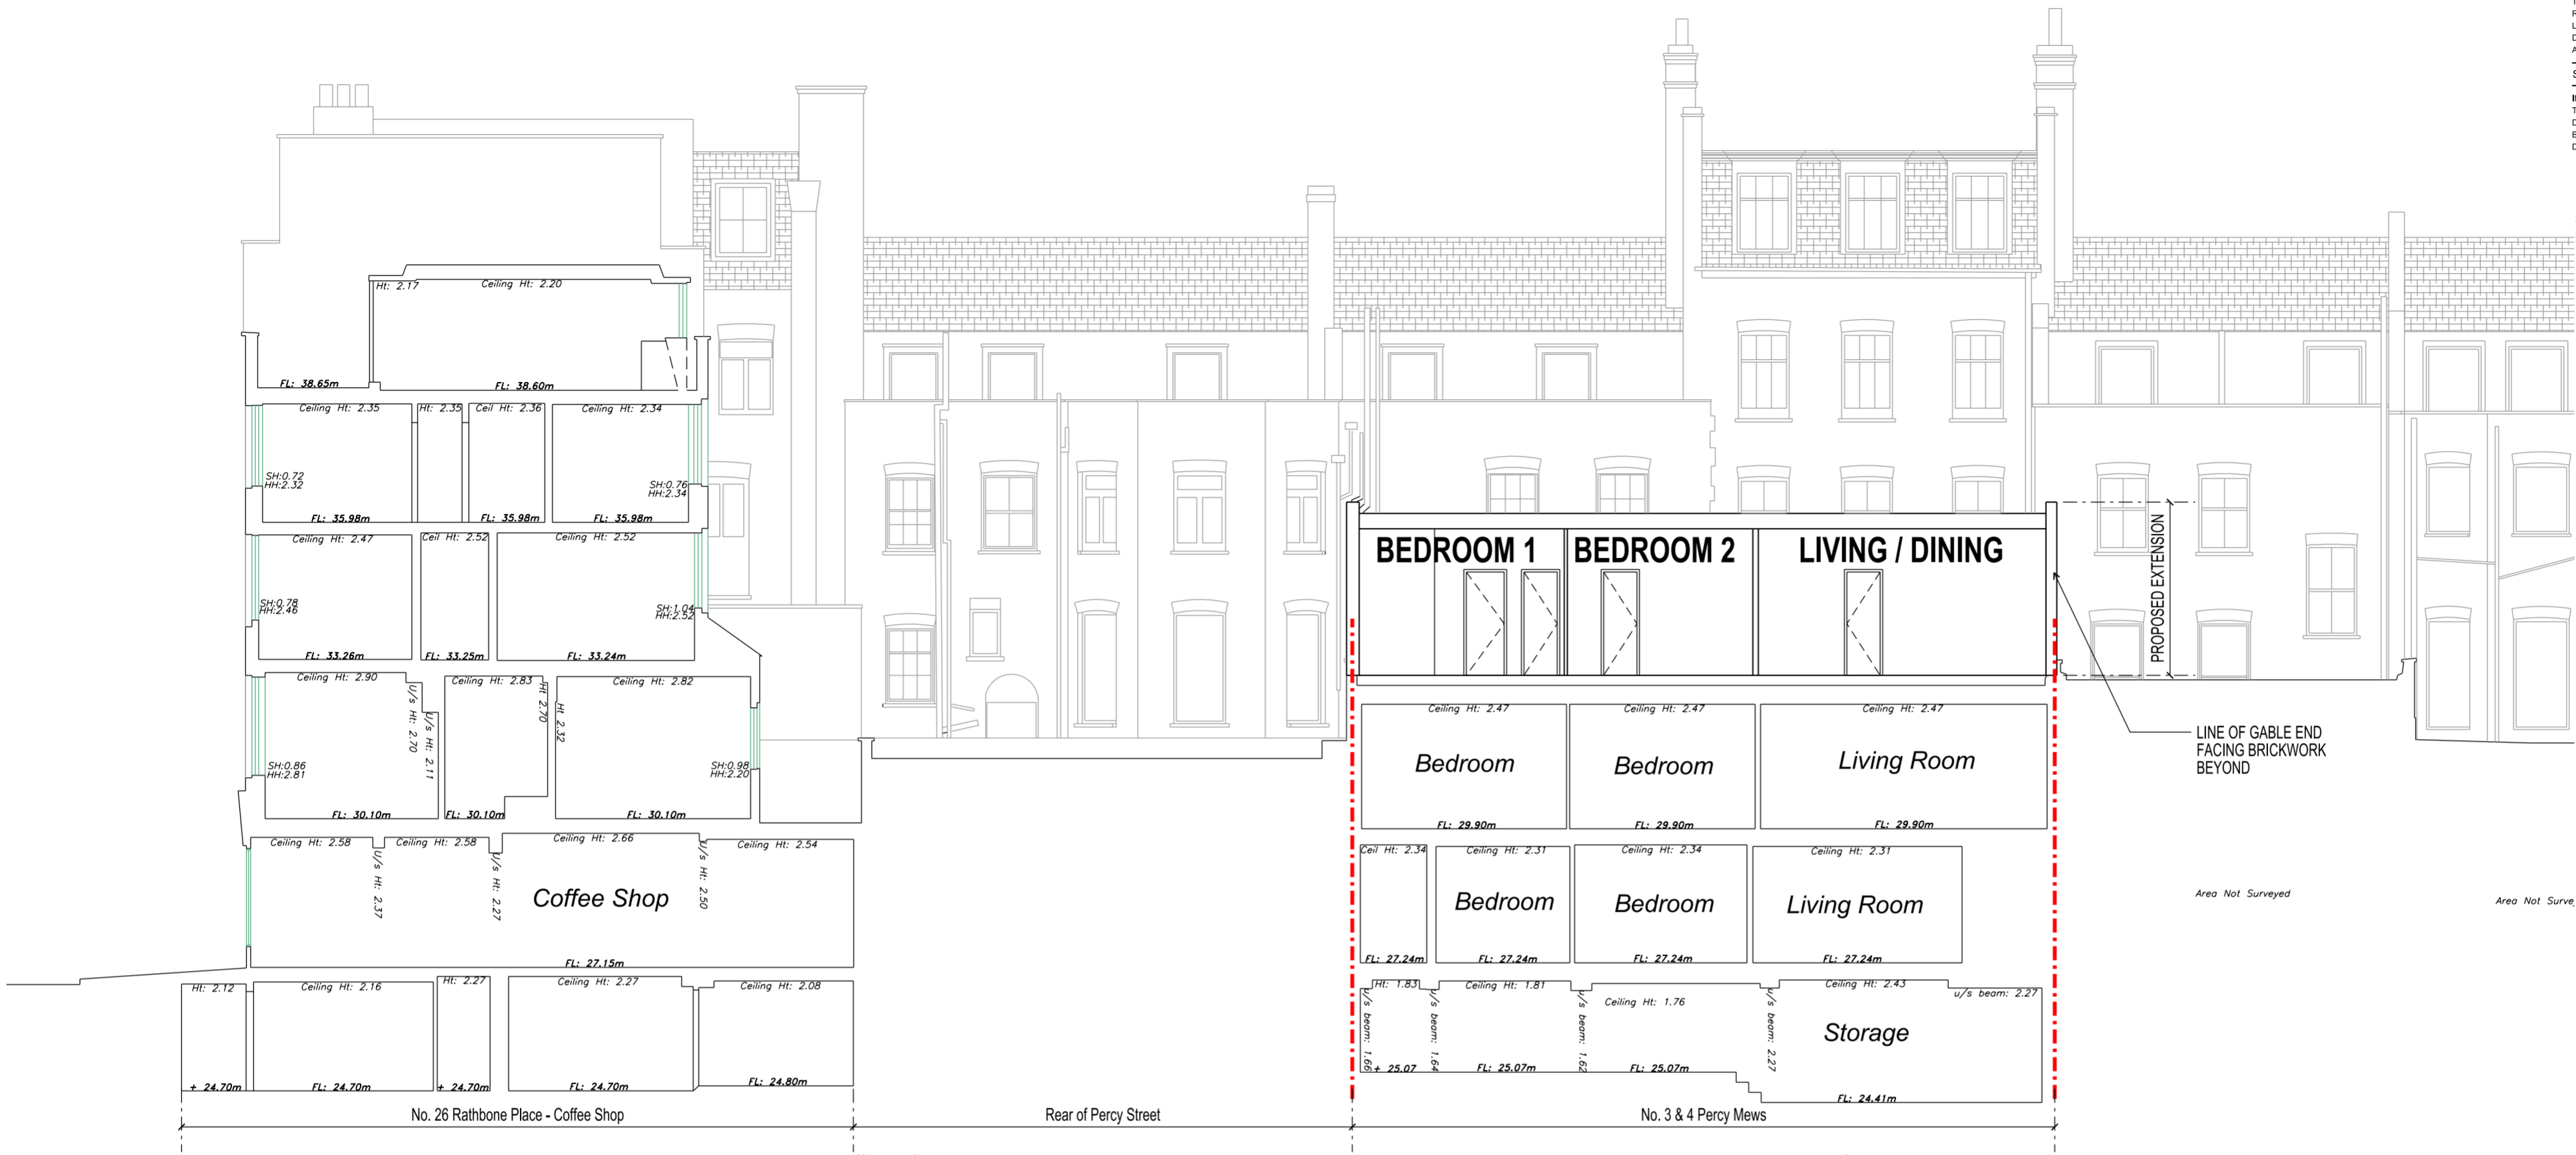

PROPOSED SECTION AA

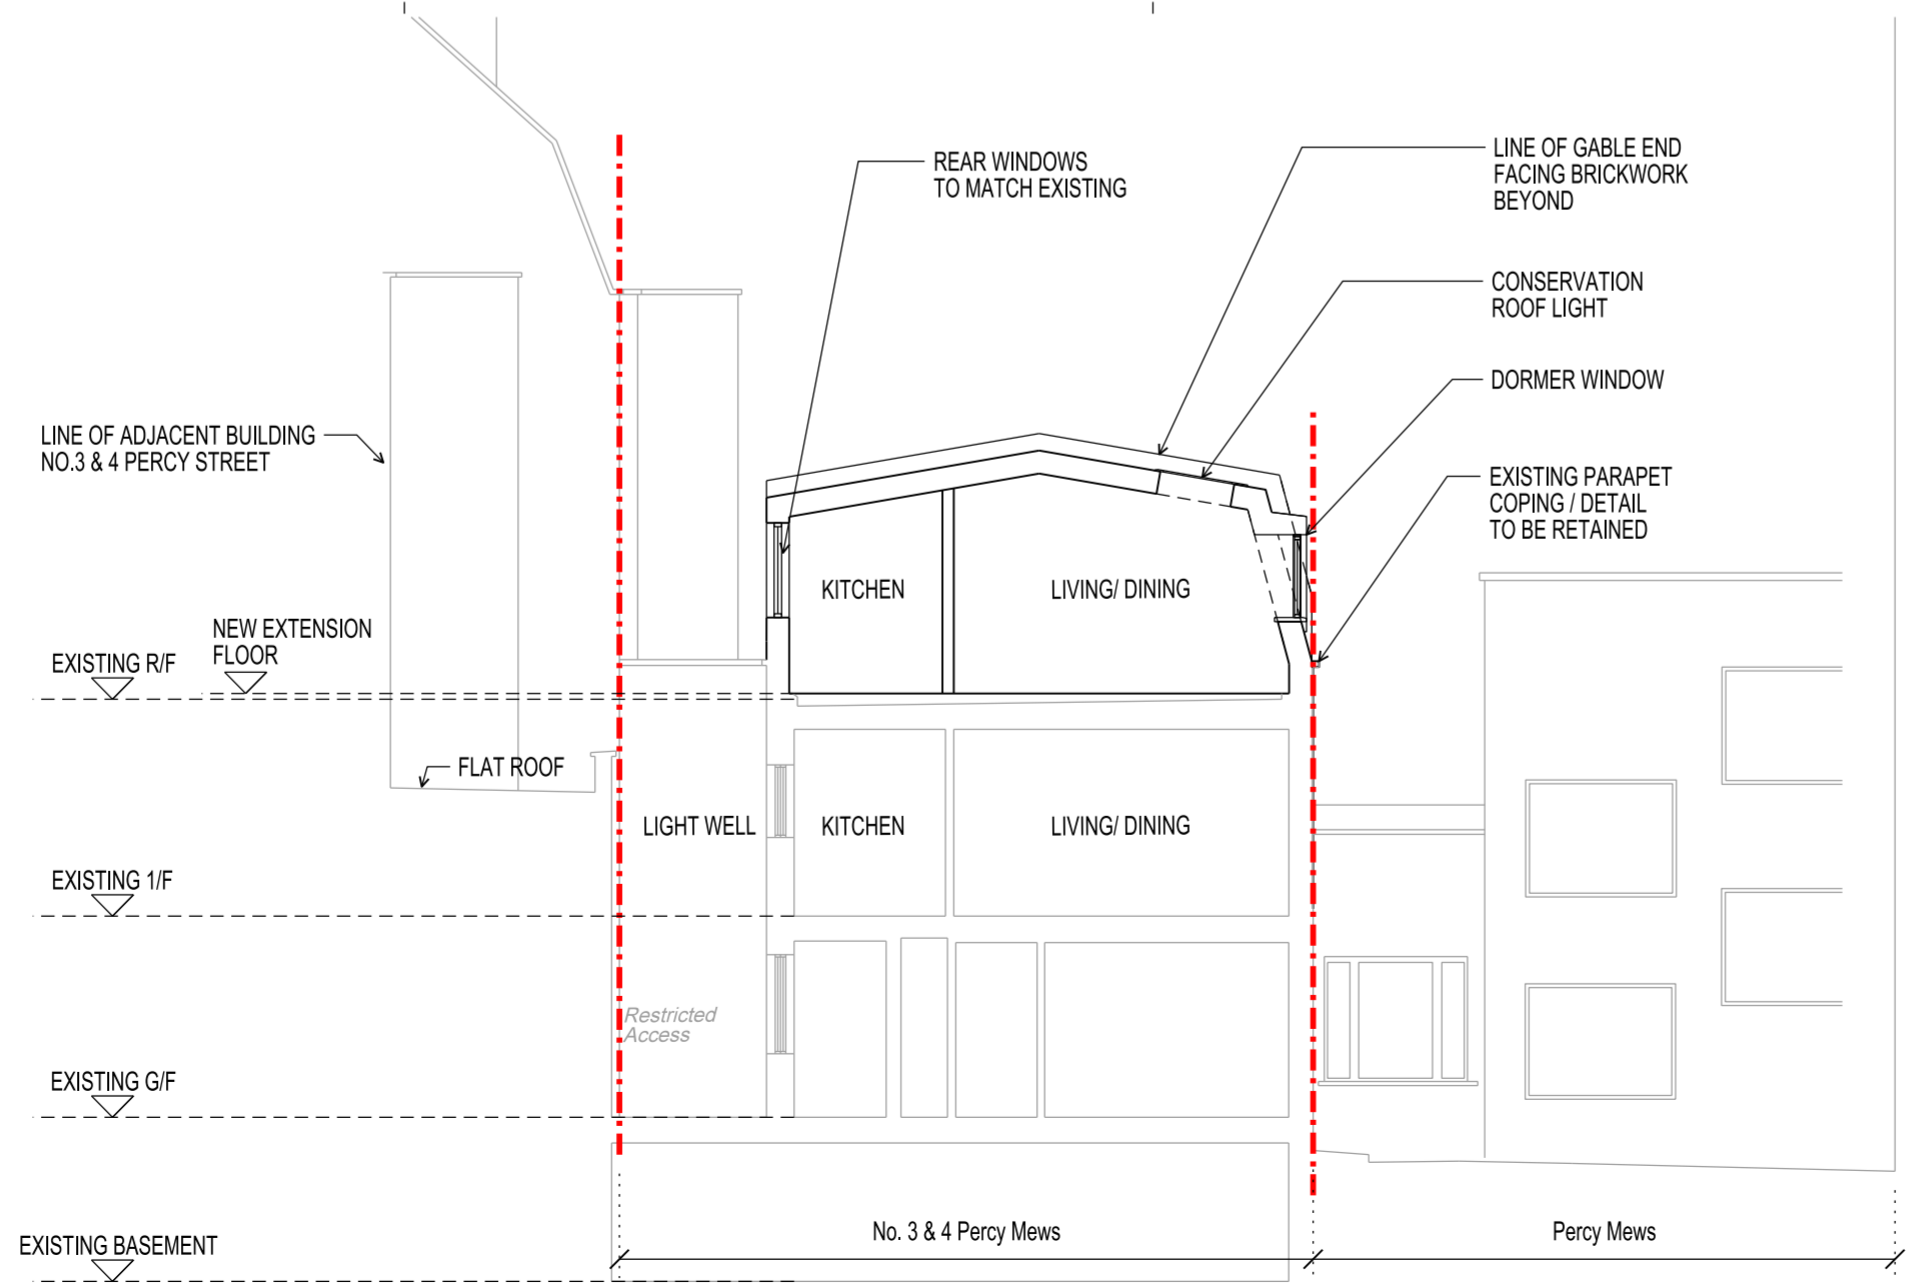

PROPOSED SECTION BB

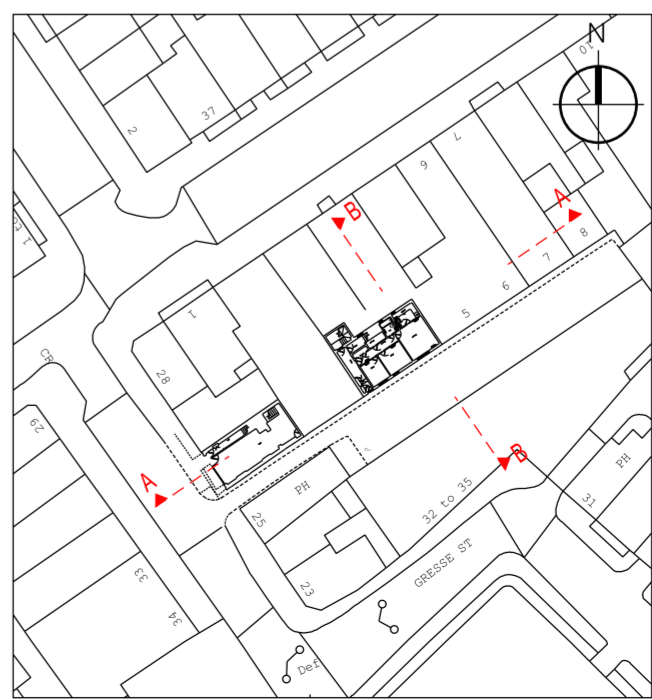

KEY PLAN

A	23.08.18	ANNOTATION AMENDED	CF
REV.	DATE	NOTES	INIT.

CLIENT / PROJECT
EPS ASSURE LTD
1 - 6 PERCY MEWS
LONDON W1T 1EX
 DRAWING TITLE
PROPOSED SECTION AA & BB

STATUS PLANNING ISSUE

DATE	DRAWN	SCALE @ A2
16.08.18	JT	1:100

PROJECT NUMBER	UNIT / BLOCK	CI / SFB CODE	TYPE & NUMBER	REVISION LETTER
10307	S	101	A	

Site Location Plans	L	GA Plans	P	Excavations	E
Sections	S	Details	D	Prefabric Colour	C

THE RATCLIFFE GROVES PARTNERSHIP
LONDON
 19 BEDFORD ROW
 LONDON WC1R 4EB
 T. 020 7600 6666 E. london@rgp.co.uk
 www.rgp.co.uk

MANCHESTER
 105 MANCHESTER ROAD
 BURY LANGSHIRE BL9 0TD
 T. 0161 797 6000 E. manchester@rgp.co.uk

