

DATED 12 September

2018

(1) ARAN PAUL CHADWICK AND PAULA ELIZABETH CHADWICK

and

(3) BARCLAYS BANK UK PLC

and

**(4) THE MAYOR AND BURGESSES OF
THE LONDON BOROUGH OF CAMDEN**

A G R E E M E N T
relating to land known as
17 RAILEY MEWS LONDON NW5 2PA
pursuant to

Section 106 of the Town and Country Planning Act 1990 (as amended);
Section 16 of the Greater London Council (General Powers) Act 1974;
Section 111 of the Local Government Act 1972; and
Section 1(1) of the Localism Act 2011

Andrew Maughan
Head of Legal Services
London Borough of Camden
Town Hall
Judd Street
London WC1H 9LP

Tel: 020 7974 5826

CLS/COM/LN/1800.779
s106 FINAL



THIS AGREEMENT is made the 12th day of September 2018

B E T W E E N:

- A. **ARAN PAUL CHADWICK and PAULA ELIZABETH CHADWICK** of 17 Railey Mews London NW5 2PA (hereinafter called "the Owner") of the first part
- B. **BARCLAYS BANK UK PLC** trading as The Woolwich (Co. Regn. No. 9740322) of Meridian House Anchor Boulevard Crossways Business Park Dartford DA2 6QU (hereinafter called "the Mortgagee") of the second part
- C. **THE MAYOR AND BURGESSES OF THE LONDON BOROUGH OF CAMDEN** of Town Hall, Judd Street, London WC1H 9LP (hereinafter called "the Council") of the fourth part

1. **WHEREAS**

- 1.1 The Owner is registered at the Land Registry as the freehold proprietor with Title absolute of the Property under Title Number LN221401 subject to a charge to the Mortgagee.
- 1.2 The Owner is the freehold owner of and is interested in the Property for the purposes of Section 106 of the Act.
- 1.3 A Planning Application for the development of the Property was submitted to the Council and validated on 22 August 2017 and the Council resolved to grant permission conditionally under reference number 2017/4756/P subject to the conclusion of this legal Agreement.
- 1.4 The Council is the local planning authority for the purposes of the Act and and is the local authority for the purposes of Section 16 of the Greater London Council (General Powers) Act 1974 Section 111 of the Local Government Act 1972; and Section 1(1) of the Localism Act 2011 for the area in which the Property is situated and considers it expedient in the interests of the proper planning of its area that the development of the Property should be restricted or regulated in accordance with this Agreement.

- 1.5 As local highway authority the Council considers the Highways Works to be carried out pursuant to this section 278 Agreement to be in the public benefit.
- 1.6 For that purpose the Owner is willing to enter into this Agreement pursuant to the provisions of Section 106 of the Act.
- 1.7 The Mortgagee as mortgagee under a legal charge registered under Title Number LN221401 and dated 2 April 2007 is willing to enter into this Agreement to give its consent to the same.

2. **DEFINITIONS**

In this Agreement the following expressions (arranged in alphabetical order) shall unless the context otherwise requires have the following meanings:-

2.1	"the Act"	the Town and Country Planning Act 1990 (as amended)
2.2	"the Agreement"	this Planning Obligation made pursuant to Section 106 of the Act
2.3	"Basement Approval in Principle Application"	an application to the Council's Highways Structural team for an approval in principle of the construction of the basement (forming part of the Development) which is to be assessed by the Council with a view to ensuring that sufficient loadings are maintained at all times at the interaction of the Development site and the Public Highway so as to ensure that the Public Highway is not compromised at any time during the Construction Phase or thereafter
2.4	"Basement Approval in Principle Contribution"	the sum of £1,522.50 (one thousand five hundred and twenty two pounds and fifty pence) to be applied by the Council in event of receipt towards the assessment by the Council's Highways Structural team of the Basement Approval in Principle Application
2.5	"the Certificate of Practical Completion"	the certificate issued by the Owner's contractor architect or project manager certifying that the Development has been completed
2.6	"Construction Management Plan"	a plan setting out the measures that the Owner will adopt in

		<p>undertaking any demolition and the construction of the Development using good site practices in accordance with the Council's Considerate Contractor Manual and in the form of the Council's Pro Forma Construction Management Plan as set out in the First Schedule hereto to ensure the Construction Phase of the Development can be carried out safely and with minimal possible impact on and disturbance to the surrounding environment and highway network including (but not limited to):-</p> <p>(a) a statement to be submitted to Council giving details of the environmental protection highways safety and community liaison measures proposed to be adopted by the Owner in order to mitigate and offset potential or likely effects and impacts arising from the demolition of the Existing Buildings or structures on the Property and the building out of the Development;</p> <p>(b) proposals to ensure there are no adverse effects on the Conservation Area features</p> <p>(c) amelioration and monitoring effects on the health and amenity of local residences site construction workers local businesses and adjoining developments undergoing construction;</p> <p>(d) amelioration and monitoring measures over construction traffic including procedures for notifying the owners and or occupiers of the residences and businesses in the locality in advance of major operations delivery schedules and amendments to normal traffic arrangements (if any);</p> <p>(e) the inclusion of a waste management strategy for</p>
--	--	---

		<p>handling and disposing of construction waste; and</p> <p>(f) identifying means of ensuring the provision of information to the Council and provision of a mechanism for monitoring and reviewing as required from time to time</p>
2.7	"the Construction Management Plan Implementation Support Contribution"	the sum of £3,136 (three thousand one hundred and thirty six pounds) to be paid by the Owner to the Council in accordance with the terms of this Agreement and to be applied by the Council in the event of receipt for the review and approval of the draft Construction Management Plan and verification of the proper operation of the approved Construction Management Plan during the Construction Phase
2.8	"the Construction Phase"	<p>the whole period between</p> <p>(a) the Implementation Date and</p> <p>(b) the date of issue of the Certificate of Practical Completion</p> <p>and for the avoidance of doubt includes any demolition</p>
2.9	"the Council's Considerate Contractor Manual"	the document produced by the Council from time to time entitled "Guide for Contractors Working in Camden" relating to the good practice for developers engaged in building activities in the London Borough of Camden
2.10	"the Development"	Erection of three storey rear infill extension; excavation of basement level with closed front lightwell; other external alterations including installation of timber cladding to front and side elevation and replacement of gates at ground floor level as shown on drawing numbers:- (Prefix: 4041) A0080 (Rev 01); A0110 (Rev 01); A0120 (Rev 01); A0130 (Rev 01); A0140 (Rev 01); A0210 (Rev 01); A0220 (Rev 01); A0230 (Rev 01); A0310 (Rev 01); A0410 (Rev 01); A0420 (Rev 01); A0800 (Rev 01); A0900 (Rev 01); A1100 (Rev 01); A1200 (Rev 01); A1300 (Rev 01); A1400 (Rev 01); A2100 (Rev 01); A2200 (Rev 01); A2300 (Rev 01); A3100

		(Rev 01); A3200 (Rev 01); A3300 (Rev 01); A4100 (Rev 01); A4200 (Rev 01); BS 5837 Arboricultural Report & Impact Assessment (dated 13th July 2017) prepared by Crown Consultants; Design & Access Statement prepared by KHBT LLP (dated 19/07/17); Cover letter from drk planning (dated 21st August 2017); Basement Impact Assessment prepared by Atelier one REV E (dated June 2018)
2.11	"the Highways Contribution"	<p>the sum of £2,732.18 (two thousand seven hundred and thirty two pounds and eighteen pence) to be paid by the Owner to the Council in accordance with the terms of this Agreement and to be applied by the Council in the event of receipt for the carrying out of works to the public highway and associated measures in the vicinity of the Property and as are required due to the Development ("the Highways Works") these to include costs associated with the following:-</p> <p>(a) For kerbs, reinstatement of surfacing, taking up and replacing sets, new road marking and covers; and</p> <p>(b) any other works the Council acting reasonably considers necessary as a direct result of the Development</p> <p>all works will be subject to final measure and any level adjustment required and for the avoidance of doubt the Council in accepting this sum does not undertake any responsibility in connection with any required statutory undertakers works and excludes any statutory undertakers costs</p>
2.12	"the Implementation Date"	the date of implementation of the Development by the carrying out of a material operation as defined in Section 56 of the Act and references to "Implementation" and "Implement" shall be construed accordingly
2.13	"the Level Plans"	plans demonstrating the levels at the interface of the

		Development the boundary of the Property and the Public Highway
2.14	"Occupation Date"	the date when any part of the Development is occupied and the phrases "Occupy", "Occupied" and "Occupation" shall be construed accordingly
2.15	"the Parties"	mean the Council the Owner and the Mortgagee
2.16	"the Planning Application"	a planning application in respect of the development of the Property submitted to the Council and validated on 22 August 2017 for which a resolution to grant permission has been passed conditionally under reference number 2017/4756/P subject to conclusion of this Agreement
2.17	"Planning Obligations Monitoring Officer"	a planning officer of the Council from time to time allocated to deal with all planning obligations pursuant to S106 of the Act to whom all notices, correspondence, approvals etc must be sent in the manner prescribed at clause 6.1 hereof
2.18	"the Planning Permission"	a planning permission granted for the Development substantially in the draft form annexed hereto
2.19	"the Property"	the land known as 17 Railey Mews London NW5 2PA the same as shown shaded grey on the plan annexed hereto
2.20	"the Public Highway"	any carriageway footway and/or verge adjoining the Property maintainable at public expense

3. **NOW THIS DEED WITNESSETH** as follows:-

3.1 This Agreement is made in pursuance of Section 106 of the Act, and is a planning obligation for the purposes of Section 106 as aforesaid, and is also made in pursuance of Section 16 of the Greater London Council (General Powers) Act 1974 Section 111 of the Local Government Act 1972; and Section 1(1) of the Localism Act 2011 and shall be enforceable by the Council against the Owner as provided herein and against any person deriving title to any part of the Property from the Owner and insofar as it is not a planning obligation its provisions may be enforceable by the Council under any relevant statutory powers.

- 3.2 Words importing the singular shall include the plural and vice versa and any words denoting actual persons shall include companies, corporations and other artificial persons.
- 3.3 Any reference to a specific statute or statutes include any statutory extension or modification amendment or re-enactment of such statute and any regulation or orders made under such statute.
- 3.4 The clause and paragraph headings do not form part of this Agreement and shall not be taken into account in its construction of interpretation.
- 3.5 It is hereby agreed between the Parties that save for the provisions of clauses 1, 2, 3, 5, 6, 7, 8 and 9 hereof all of which shall come into effect on the date hereof the covenants undertakings and obligations contained within this Agreement shall become binding upon the Owner upon the Implementation Date.
- 3.6 The Council hereby agrees to grant the Planning Permission on the date hereof.
- 3.7 The Parties save where the context states otherwise shall include their successors in title.

4. **OBLIGATIONS OF THE OWNER**

The Owner hereby covenants with the Council as follows:-

4.1 **BASEMENT APPROVAL IN PRINCIPLE**

4.1.1 On or prior to the Implementation Date to:-

- (a) submit the Basement Approval in Principle Application; and
- (b) pay to the Council the Basement Approval in Principle Contribution

4.1.2 Not to Implement or permit Implementation of any part of the Development until such time as:

- (a) the Council has approved the Basement Approval in Principle Application as demonstrated by written notice to that effect; and
- (b) the Council has received the Basement Approval in Principle Application Contribution in full.

4.2 CONSTRUCTION MANAGEMENT PLAN

4.2.1 On or prior to the Implementation Date to:

- (a) pay to the Council the Construction Management Plan Implementation Support Contribution in full; and
- (b) submit to the Council for approval a draft Construction Management Plan.

4.2.2 Not to Implement nor allow Implementation of the Development until such time as the Council has:

- (a) received the Construction Management Plan Implementation Support Contribution in full; and
- (b) approved the Construction Management Plan as demonstrated by written notice to that effect.

4.2.3 The Owner acknowledges and agrees that the Council will not approve the Construction Management Plan unless it demonstrates to the Council's reasonable satisfaction that the Construction Phase of the Development can be carried out safely and with minimal possible impact on and disturbance to the surrounding environment and highway network.

4.2.4 To ensure that throughout the Construction Phase the Development shall not be carried out otherwise than in strict accordance with the requirements of the Construction Management Plan and not to permit the carrying out of any works comprised in demolition or building out the Development at any time when the requirements of the Construction Management Plan are not being complied with and in the event of non-compliance with this sub-clause the Owner shall forthwith take any steps required to remedy such non-compliance.

4.3 HIGHWAYS CONTRIBUTION

4.3.1 On or prior to the Implementation Date to pay to the Council the Highways Contribution in full.

4.3.2 On or prior to the Implementation Date to submit to the Council the Level Plans for approval.

- 4.3.3 Not to Implement or to allow Implementation until such time as the Council has received the Highways Contribution in full.
- 4.3.4 Not to Implement or to allow Implementation until such time as the Council has approved the Level Plans.
- 4.3.5 For the avoidance of doubt the Owner acknowledges that the Council has the right reserved to it to construct the Public Highway to levels it considers appropriate and does not undertake any responsibility in connection with any required statutory undertakers works and that the Highways Contribution excludes any statutory undertakers costs.
- 4.3.6 On completion of the Highway Works the Council may provide to the Owner a certificate specifying the sum ("the Certified Sum") expended by the Council in carrying out the Highway Works.
- 4.3.7 If the Certified Sum exceeds the Highway Contribution then the Owner shall within fourteen days of the issuing of the said certificate pay to the Council the amount of the excess.
- 4.3.8 If the Certified Sum is less than the Highway Contribution then the council shall within twenty eight days of the issuing of the said certificate pay to the Owner the amount of the difference between the Certified Sum and the Highway Contribution.
- 4.3.9 Payment of the Highways Contribution pursuant to Clause 4.8 of this Agreement shall be made by the Owner to the Council sending the full amount via electronic transfer (where practicable) The owner shall notify the Planning Obligations Monitoring Officer that payment has been made referring to names date and Parties to this Agreement and citing the specific clause of this Agreement to which such contribution relates quoting the planning reference 2017/4756/P. Electronic Transfer be made directly to National Westminster Bank of Hampstead Village, Enfield Customer Service Centre, PO Box 145 Baird Road Middlesex EN1 1FN quoting Sort Code 50-30-03 and London Borough of Camden General Account no. 24299480.

5. **NOTICE TO THE COUNCIL/OTHER MATTERS**

- 5.1 The Owner shall give written notice to the Council on or prior to the Implementation Date specifying that Implementation of the Development has taken or is about to take place.
- 5.2 Within seven days following completion of the Development the Owner shall certify in writing to the Planning Obligations Monitoring Officer in the manner outlined at clause 6.1 hereof quoting planning reference 2017/4756/P the date upon which the Development will be ready for Occupation.
- 5.3 The Owner shall act in good faith and shall co-operate with the Council to facilitate the discharge and performance of all obligations contained herein and the Owner shall comply with any reasonable requests of the Council to have access to any part of the Property or any requests to provide documentation within the Owner's possession (at the Owner's expense) for the purposes of monitoring compliance with the obligations contained herein.
- 5.4 The Owner agrees declares and covenants with the Council that it shall observe and perform the conditions restrictions and other matters mentioned herein and shall not make any claim for compensation in respect of any condition restriction or provision imposed by this Agreement and further shall jointly and severally indemnify the Council for any expenses or liability arising to the Council in respect of breach by the Owner of any obligations contained herein save to the extent that any act or omission of the Council its employees or agents has caused or contributed to such expenses or liability.
- 5.5 If satisfied as to the compliance of the Owner in respect of any obligation in this Agreement the Council shall (if requested to do so in writing and subject to payment of a fee of £1,000 in respect of each such obligation) provide through its Head of Legal Services a formal written certification of compliance, partial compliance or ongoing compliance (as and if appropriate) with the provisions of any such obligation.
- 5.6 Submission of any plan for approval by the Council under the terms of this Agreement shall be made by the Owner to the Council sending the full document and any appendices in electronic format (where practicable) to the Planning Obligations

Monitoring Officer referring to the names dates and Parties to this Agreement and citing the specific clause of this Agreement to which such plan relates quoting the Planning Permission reference 2017/4756/P.

5.7 Payment of the Highways Contribution pursuant to Clause 4.8 of this Agreement shall be made by the Owner to the Council sending the full amount via electronic transfer (where practicable) The owner shall notify the Planning Obligations Monitoring Officer that payment has been made referring to names date and Parties to this Agreement and citing the specific clause of this Agreement to which such contribution relates quoting the planning reference 2017/4756/P. Electronic Transfer be made directly to National Westminster Bank of Hampstead Village, Enfield Customer Service Centre, PO Box 145 Baird Road Middlesex EN1 1FN quoting Sort Code 50-30-03 and London Borough of Camden General Account no. 24299480.

5.8 All consideration given in accordance with the terms of this Agreement shall be exclusive of any value added tax properly payable in respect thereof and all parties other than the Council shall pay and indemnify the Council against any such value added tax properly payable on any sums paid to the Council under this Agreement upon presentation of an appropriate value added tax invoice addressed to the Owner.

5.9 Any sums referred to in this Agreement as payable or to be applied by any party other than the Council under this Agreement shall be paid or applied TOGETHER WITH if such payment or application is made more than three months from the date of this Agreement a further sum ("A") being equal to the original sum payable ("B") multiplied by a figure being a fraction of which the All Items of Retail Prices ("the AllIRP") figure last published by the Office for National Statistics at the date hereof is the denominator ("X") and the last AllIRP figure published before the date such payment or application is made ("Y") less the last published AllIRP figure at the date hereof ("X") is the numerator so that

$$A = B \times \frac{(Y-X)}{X}$$

5.10 All costs and expenses payable to the Council under this Agreement shall bear interest at the rate of 4% above the Base Rate of the National Westminster Bank plc

from time to time being charged from the date such payment is due until payment is made.

6. **IT IS HEREBY AGREED AND DECLARED** by the Parties hereto that:-

- 6.1 The provisions of Section 196 of the Law of Property Act 1925 (as amended) shall apply to any notice or approval or agreement to be served under or in connection with this Agreement and any such notice or approval shall be in writing and shall specifically refer to the name, date and Parties to the Agreement and shall cite the clause of the Agreement to which it relates and in the case of notice to the Council shall be addressed to the London Borough of Camden, Planning Obligations Officer, Placeshaping Service, Urban Design and Development Team, 2nd Floor, 5 Pancras Square, London, N1C 4AJ and sent to planning obligations on PlanningObligations@camden.gov.uk quoting the planning reference number 2017/4756/P and in the case of any notice or approval or agreement from the Council this shall be signed by a representative of the Council's Environment Department.
- 6.2 This Agreement shall be registered as a Local Land Charge.
- 6.3 The Owner agrees to pay the Council its proper and reasonable legal costs incurred in preparing this Agreement on or prior to the date of completion of the Agreement.
- 6.4 The Owner hereby covenants with the Council that it will within 28 days from the date hereof apply to the Chief Land Registrar of the Land Registry to register this Agreement in the Charges Register of the title to the Property and will furnish the Council forthwith with official copies of such title to show the entry of this Agreement in the Charges Register of the title to the Property.
- 6.5 Nothing contained or implied in this Agreement shall prejudice or affect the Council's powers to enforce any specific obligation term or condition nor shall anything contained or implied herein prejudice or affect any provisions, rights, powers, duties and obligations of the Council in the exercise of its functions as Local Planning Authority for the purposes of the Act or as a local authority generally and its rights, powers, duties and obligations under all public and private statutes, bye laws and regulations may be as fully and effectually exercised as if the Council were not a party to this Agreement.

- 6.6 Neither the Owner or the Mortgagee nor their successors in title nor any person deriving title from them shall be bound by the obligations in this Agreement in respect of any period during which it no longer has an interest in the Property but without prejudice to liability for any breach committed prior to the time it disposed of its interest.
- 6.7 For the avoidance of doubt the provisions of this Agreement (other than those contained in this sub-clause) shall not have any effect until this Agreement has been dated.
- 6.8 If the Planning Permission is quashed or revoked or otherwise withdrawn or expires before effluxion of time for the commencement of Development this Agreement shall forthwith determine and cease to have effect.

7. **MORTGAGEE EXEMPTION**

- 7.1 The Mortgagee hereby consents to the completion of this Agreement and agrees to be bound by it and to the same being registered at the Land Registry as provided in Clause 6.4 hereof and for the avoidance of doubt agrees to be bound by the said obligations only in the event that it becomes a mortgagee in possession of the Property.
- 7.2 The Parties agree that the obligations contained in this Agreement shall not be enforceable against any mortgagee or chargee of the whole or any part of the Property unless it takes possession of the Property in which case it will be bound by the obligations as a person deriving title from the Owner.

8. **JOINT AND SEVERAL LIABILITY**

- 8.1 All Covenants made by the Owner(s) in this Agreement are made jointly and severally and shall be enforceable as such.

9. **RIGHTS OF THIRD PARTIES**

- 9.1 The Contracts (Rights of Third Parties) Act 1999 shall not apply to this Agreement

IN WITNESS whereof the Council has caused its Common Seal to be hereunto affixed and the Owner and the Mortgagee have executed this instrument as their Deed the day and year first before written

EXECUTED AS A DEED BY)
ARAN PAUL CHADWICK)
in the presence of:)

Ami

Witness Signature *T. Scotney*

Witness Name: *Tania Scotney*

Address: *27 West Way, Edgware
Middlesex HA8 9LA*

Occupation:
CAD TECHNICIAN

EXECUTED AS A DEED BY)
PAULA ELIZABETH CHADWICK)
in the presence of:)

[Signature]

Witness Signature *T. Scotney*

Witness Name: *Tania Scotney*

Address: *27 West Way, Edgware
Middlesex HA8 9LA*

Occupation:
CAD TECHNICIAN

EXECUTED AS A DEED BY)
BARCLAYS BANK UK PLC)
by)
in the presence of:-)

Signed for and on behalf of BARCLAYS BANK UK PLC by
Donna Adamson
as duly appointed Attorney under a Power of Attorney
dated *6/4/06* in the presence of
Witness *Yvonne McKue*

THE COMMON SEAL OF THE MAYOR)
AND BURGESSES OF THE LONDON)
BOROUGH OF CAMDEN was hereunto)
Affixed by Order:-)

[Signature]

Authorised Signatory



THE FIRST SCHEDULE
Pro Forma
Construction Management Plan

The Council has produced a pro-forma Construction Management Plan that can be used to prepare and submit a Construction Management Plan to meet technical highway and environmental health requirements. This document should be prepared, submitted and receive approval from the Council well in advance of works starting.

The pro-forma Construction Management Plan can be found on the Council's website at:-

<https://www.camden.gov.uk/ccm/content/environment/planning-and-built-environment/two/planning-applications/making-an-application/supporting-documentation/planning-obligations-section-106/>

Please use the Minimum Requirements (also available at the link above) as guidance for what is required in the CMP and then download the Construction Management Plan

It should be noted that any agreed Construction Management Plan does not prejudice further agreement that may be required for things such as road closures or hoarding licences



© 2000 American

Yonkers Marine

DRK Planning Ltd
215 Alfred Court
53 Fortune Green Road
West Hampstead
NW6 1DFApplication Ref: **2017/4756/P**

9 August 2018

Dear Sir/Madam

DRAFT
FOR INFORMATION ONLY - THIS IS NOT A FORMAL DECISION
Town and Country Planning Act 1990 (as amended)

DECISION SUBJECT TO A SECTION 106 LEGAL AGREEMENTAddress:
17 Railey Mews
LONDON
NW5 2PA

Proposal:

Erection of three storey rear infill extension; excavation of basement level with closed front lightwell; other external alterations including installation of timber cladding to front and side elevation and replacement of gates at ground floor level.

Drawing Nos: (Prefix: 4041) A0080 (Rev 01); A0110 (Rev 01); A0120 (Rev 01); A0130 (Rev 01); A0140 (Rev 01); A0210 (Rev 01); A0220 (Rev 01); A0230 (Rev 01); A0310 (Rev 01); A0410 (Rev 01); A0420 (Rev 01); A0800 (Rev 01); A0900 (Rev 01); A1100 (Rev 01); A1200 (Rev 01); A1300 (Rev 01); A1400 (Rev 01); A2100 (Rev 01); A2200 (Rev 01); A2300 (Rev 01); A3100 (Rev 01); A3200 (Rev 01); A3300 (Rev 01); A4100 (Rev 01); A4200 (Rev 01); BS 5837 Arboricultural Report & Impact Assessment (dated 13th July 2017) prepared by Crown Consultants; Design & Access Statement prepared by KHBT LLP (dated 19/07/17); Cover letter from drk planning (dated 21st August 2017); Basement Impact Assessment prepared by Atelier one REV E (dated June 2018)

The Council has considered your application and decided to grant permission subject to the conditions and informatives (if applicable) listed below **AND** subject to the successful conclusion of a Section 106 Legal Agreement.

The matter has been referred to the Council's Legal Department and you will be contacted shortly. If you wish to discuss the matter please contact **Aidan Brookes** in the Legal Department on **020 7 974 1947**.

Once the Legal Agreement has been concluded, the formal decision letter will be sent to you.

Condition(s) and Reason(s):

- 1 The development hereby permitted must be begun not later than the end of three years from the date of this permission.

Reason: In order to comply with the provisions of Section 91 of the Town and Country Planning Act 1990 (as amended).

- 2 The development hereby permitted shall be carried out in accordance with the following approved plans: (Prefix: 4041) A0080 (Rev 01); A0110 (Rev 01); A0120 (Rev 01); A0130 (Rev 01); A0140 (Rev 01); A0210 (Rev 01); A0220 (Rev 01); A0230 (Rev 01); A0310 (Rev 01); A0410 (Rev 01); A0420 (Rev 01); A0800 (Rev 01); A0900 (Rev 01); A1100 (Rev 01); A1200 (Rev 01); A1300 (Rev 01); A1400 (Rev 01); A2100 (Rev 01); A2200 (Rev 01); A2300 (Rev 01); A3100 (Rev 01); A3200 (Rev 01); A3300 (Rev 01); A4100 (Rev 01); A4200 (Rev 01); BS 5837 Arboricultural Report & Impact Assessment (dated 13th July 2017) prepared by Crown Consultants; Design & Access Statement prepared by KHBT LLP (dated 19/07/17); Cover letter from drk planning (dated 21st August 2017); Basement Impact Assessment prepared by Atelier one REV E (dated June 2018)

Reason:

For the avoidance of doubt and in the interest of proper planning.

- 3 Before the relevant part of the work is begun, detailed drawings, or samples of materials as appropriate, in respect of the following, shall be submitted to and approved in writing by the local planning authority:

a) Manufacturer's specification details and sample of timber cladding and translucent channel glass to be submitted to the Local Planning Authority

b) Details including sections at 1:10 of the method of attachment of the timber fins to the building

The relevant part of the works shall be carried out in accordance with the details thus approved and all approved samples shall be retained on site during the course of the works.

Reason: To safeguard the appearance of the premises and the character of the immediate area in accordance with the requirements of policy D1 and D2 of the London Borough of Camden Local Plan 2017.

- 4 Prior to the commencement of any works on site, details demonstrating how trees to be retained shall be protected during construction work shall be submitted to and approved by the local planning authority in writing. Such details shall follow guidelines and standards set out in BS5837:2012 "Trees in Relation to Construction". All trees on the site, or parts of trees growing from adjoining sites, unless shown on the permitted drawings as being removed, shall be retained and protected from damage in accordance with the approved protection details.

Reason: To ensure that the development will not have an adverse effect on existing trees and in order to maintain the character and amenity of the area in accordance with the requirements of policies A2 and A3 of the London Borough of Camden Local Plan 2017.

- 5 The development hereby approved shall not commence until such time as a suitably qualified chartered engineer with membership of the appropriate professional body has been appointed to inspect, approve and monitor the critical elements of both permanent and temporary basement construction works throughout their duration to ensure compliance with the design which has been checked and approved by a building control body. Details of the appointment and the appointee's responsibilities shall be submitted to and approved in writing by the local planning authority prior to the commencement of development. Any subsequent change or reappointment shall be confirmed forthwith for the duration of the construction works.

Reason: To safeguard the appearance and structural stability of neighbouring buildings and the character of the immediate area in accordance with the requirements of policies D1, D2 and A5 of the London Borough of Camden Local Plan 2017.

- 6 The development hereby approved shall be carried out strictly in accordance with the Basement Impact Assessment compiled by Atelier one (REV E, dated June 2018) (and other supporting documents) and the recommendation in the Campbell Reith Audit dated June 2018.

Reason: To safeguard the appearance and structural stability of neighbouring buildings and the character of the immediate area in accordance with the requirements of policy A5 of the Camden Local Plan 2017.

- 7 The front window at first floor level (as shown on drawing no. 4041_A2100 Rev 01) shall be fixed shut and obscure glazed to a distance of 1.7m from finished floor level (FFL). The window shall thereafter be retained as such.

Reason: To prevent unreasonable overlooking to the garden of no.95 Leverton Street in accordance with policy A1 of the Camden Local Plan 2017.


Informative(s):

- 1 Your proposals may be subject to control under the Building Regulations and/or the London Buildings Acts that cover aspects including fire and emergency escape, access and facilities for people with disabilities and sound insulation between dwellings. You are advised to consult the Council's Building Control Service, Camden Town Hall, Judd St, Kings Cross, London NW1 2QS (tel: 020-7974 6941).
- 2 Noise from demolition and construction works is subject to control under the Control of Pollution Act 1974. You must carry out any building works that can be heard at the boundary of the site only between 08.00 and 18.00 hours Monday to Friday and 08.00 to 13.00 on Saturday and not at all on Sundays and Public Holidays. You are advised to consult the Council's Noise and Licensing Enforcement Team, Camden Town Hall, Judd St, Kings Cross, London NW1 2QS (Tel. No. 020 7974 4444 or search for 'environmental health' on the Camden website or seek prior approval under Section 61 of the Act if you anticipate any difficulty in carrying out construction other than within the hours stated above.
- 3 Your attention is drawn to the fact that there is a separate legal agreement with the Council which relates to the development for which this permission is granted. Information/drawings relating to the discharge of matters covered by the Heads of Terms of the legal agreement should be marked for the attention of the Planning Obligations Officer, Sites Team, Camden Town Hall, Argyle Street, WC1H 8EQ.

In dealing with the application, the Council has sought to work with the applicant in a positive and proactive way in accordance with paragraphs 186 and 187 of the National Planning Policy Framework.

Yours faithfully

Supporting Communities Directorate



DATED 12 September

2018

(1) ARAN PAUL CHADWICK AND PAULA ELIZABETH CHADWICK

and

(3) BARCLAYS BANK UK PLC

and

**(4) THE MAYOR AND BURGESSES OF
THE LONDON BOROUGH OF CAMDEN**

A G R E E M E N T
relating to land known as
17 RAILEY MEWS LONDON NW5 2PA
pursuant to

Section 106 of the Town and Country Planning Act 1990 (as amended);
Section 16 of the Greater London Council (General Powers) Act 1974;
Section 111 of the Local Government Act 1972; and
Section 1(1) of the Localism Act 2011

Andrew Maughan
Head of Legal Services
London Borough of Camden
Town Hall
Judd Street
London WC1H 9LP

Tel: 020 7974 5826

CLS/COM/LN/1800.779
s106 FINAL