

Hall

Reception

Dining

WC
775
1420

Kitchen







Kitchen

Rear Garden

Timber fence panels not surveyed

5m
4m
3m
2m
1m
0m



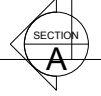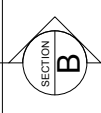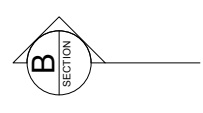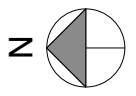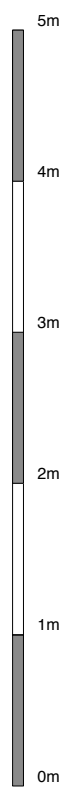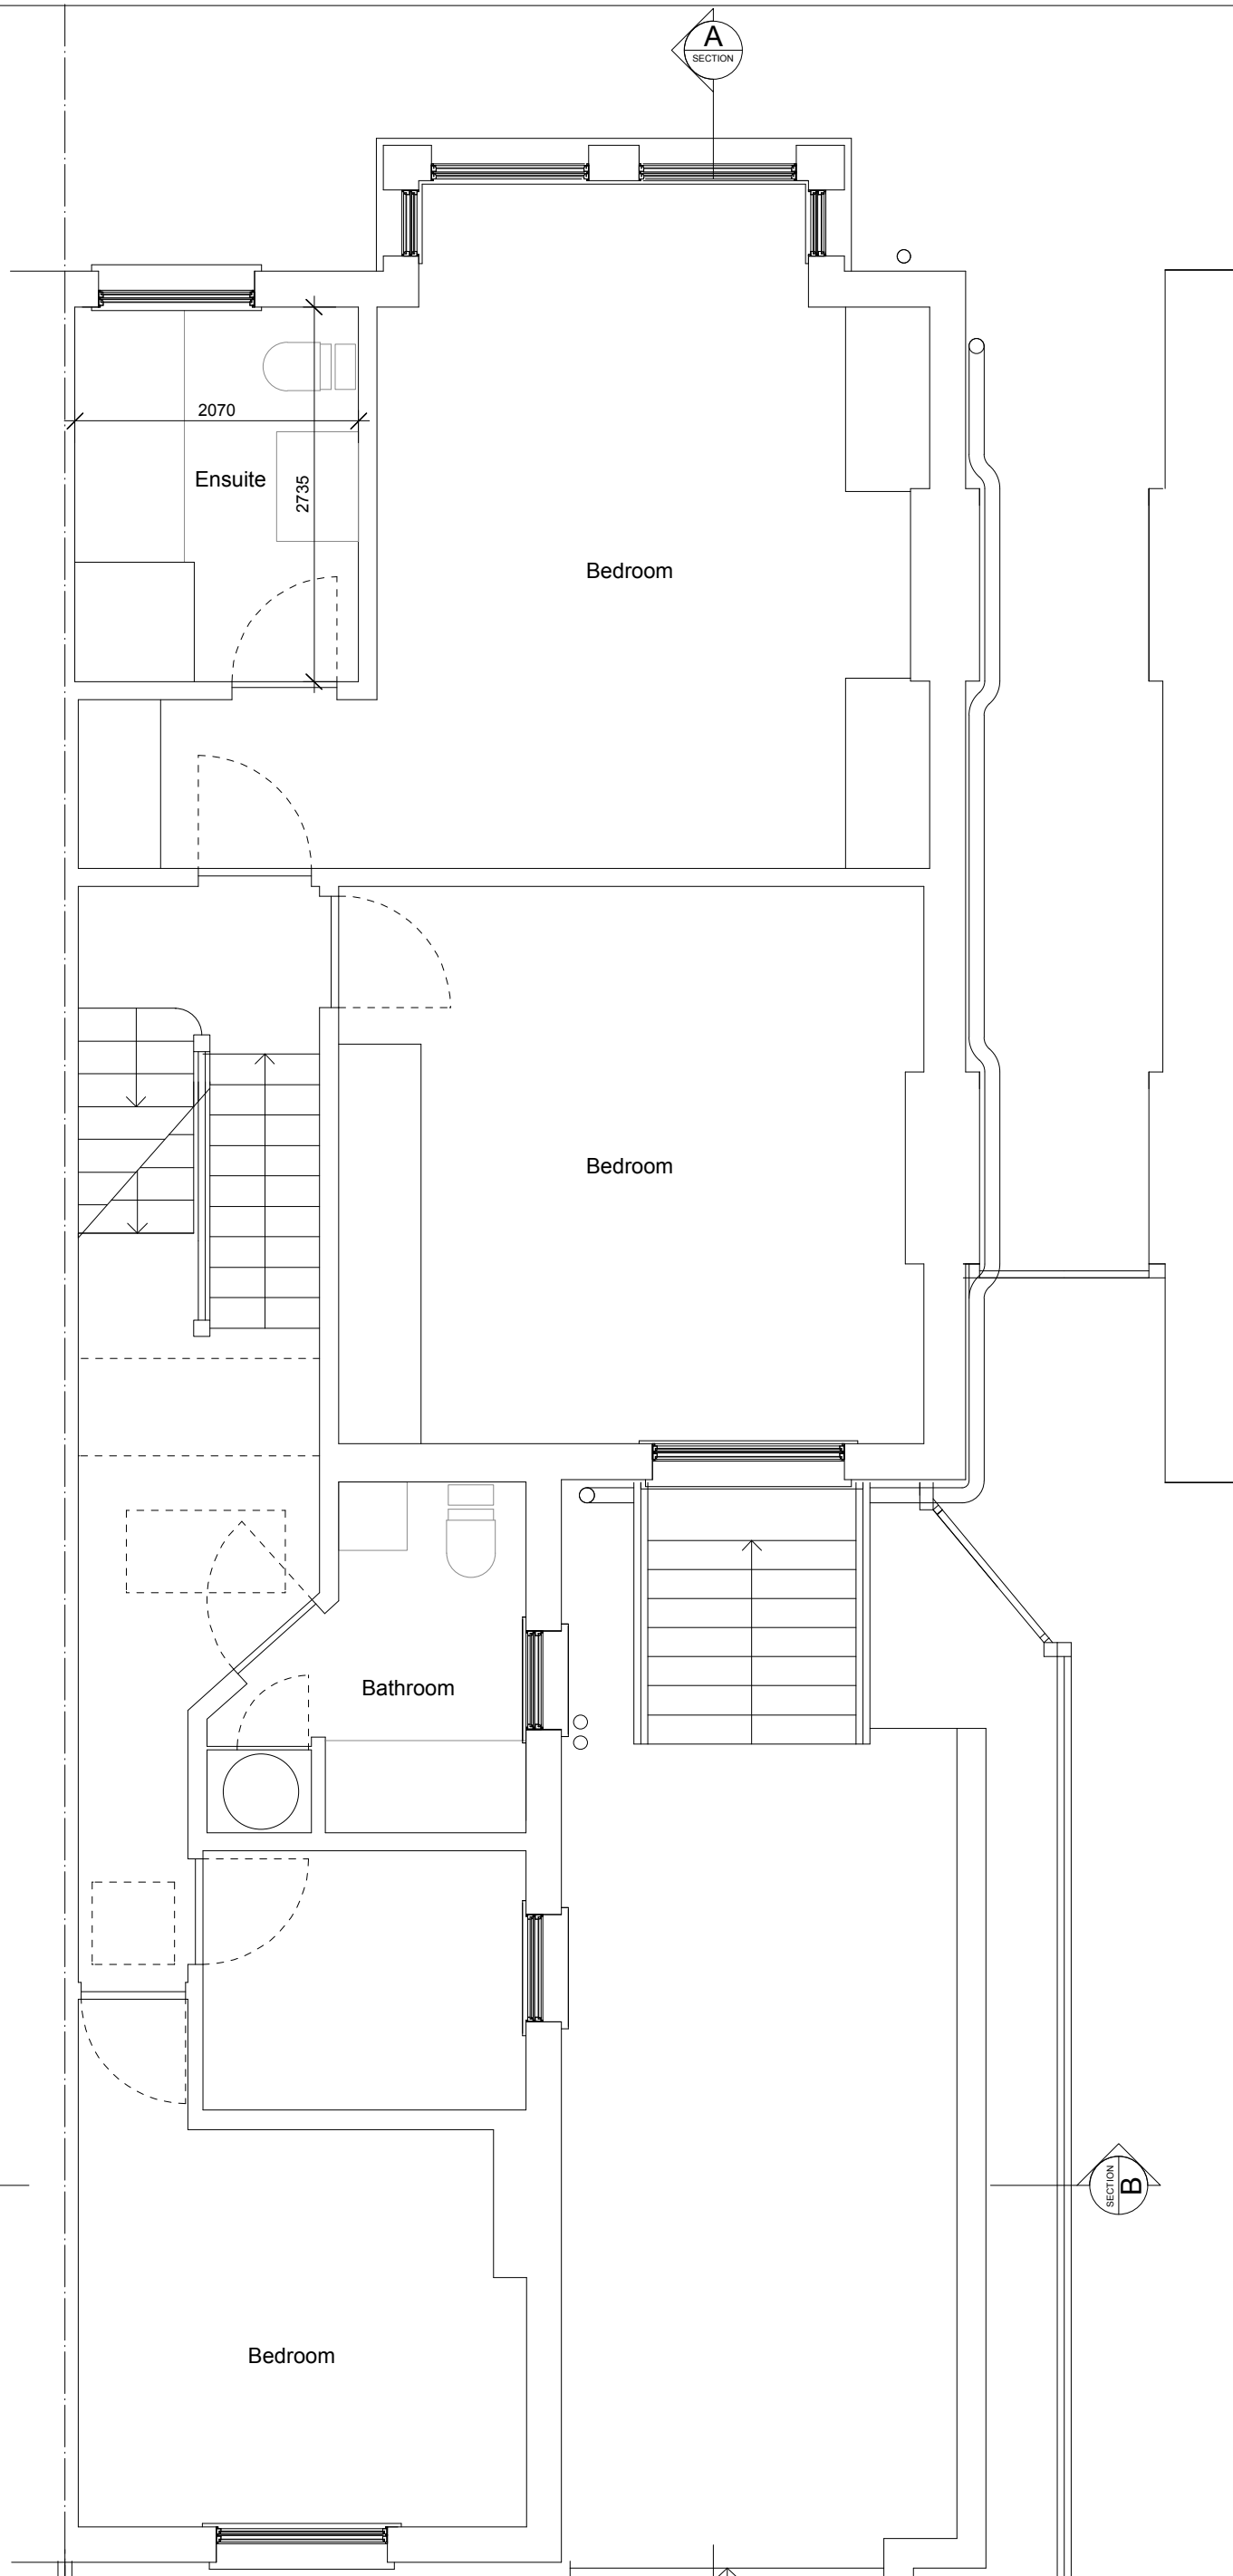

t
m
richard@webb-architects.co.uk

020 89680279
077 98854810

WEBB ARCHITECTS LIMITED

Drawing to be read in conjunction with consultants information.
Do not scale from drawing.
All dimensions to be checked on site.
Drawing only to be used for purposes indicated.
Notify Architect of any discrepancies.
© WEBB ARCHITECTS LIMITED


REV
A- 04.09.18- Gates added

31 SARRE ROAD
EXISTING-
FIRST FLOOR PLAN

1:50/ A3

FOR INFORMATION

1235.01.04(A)

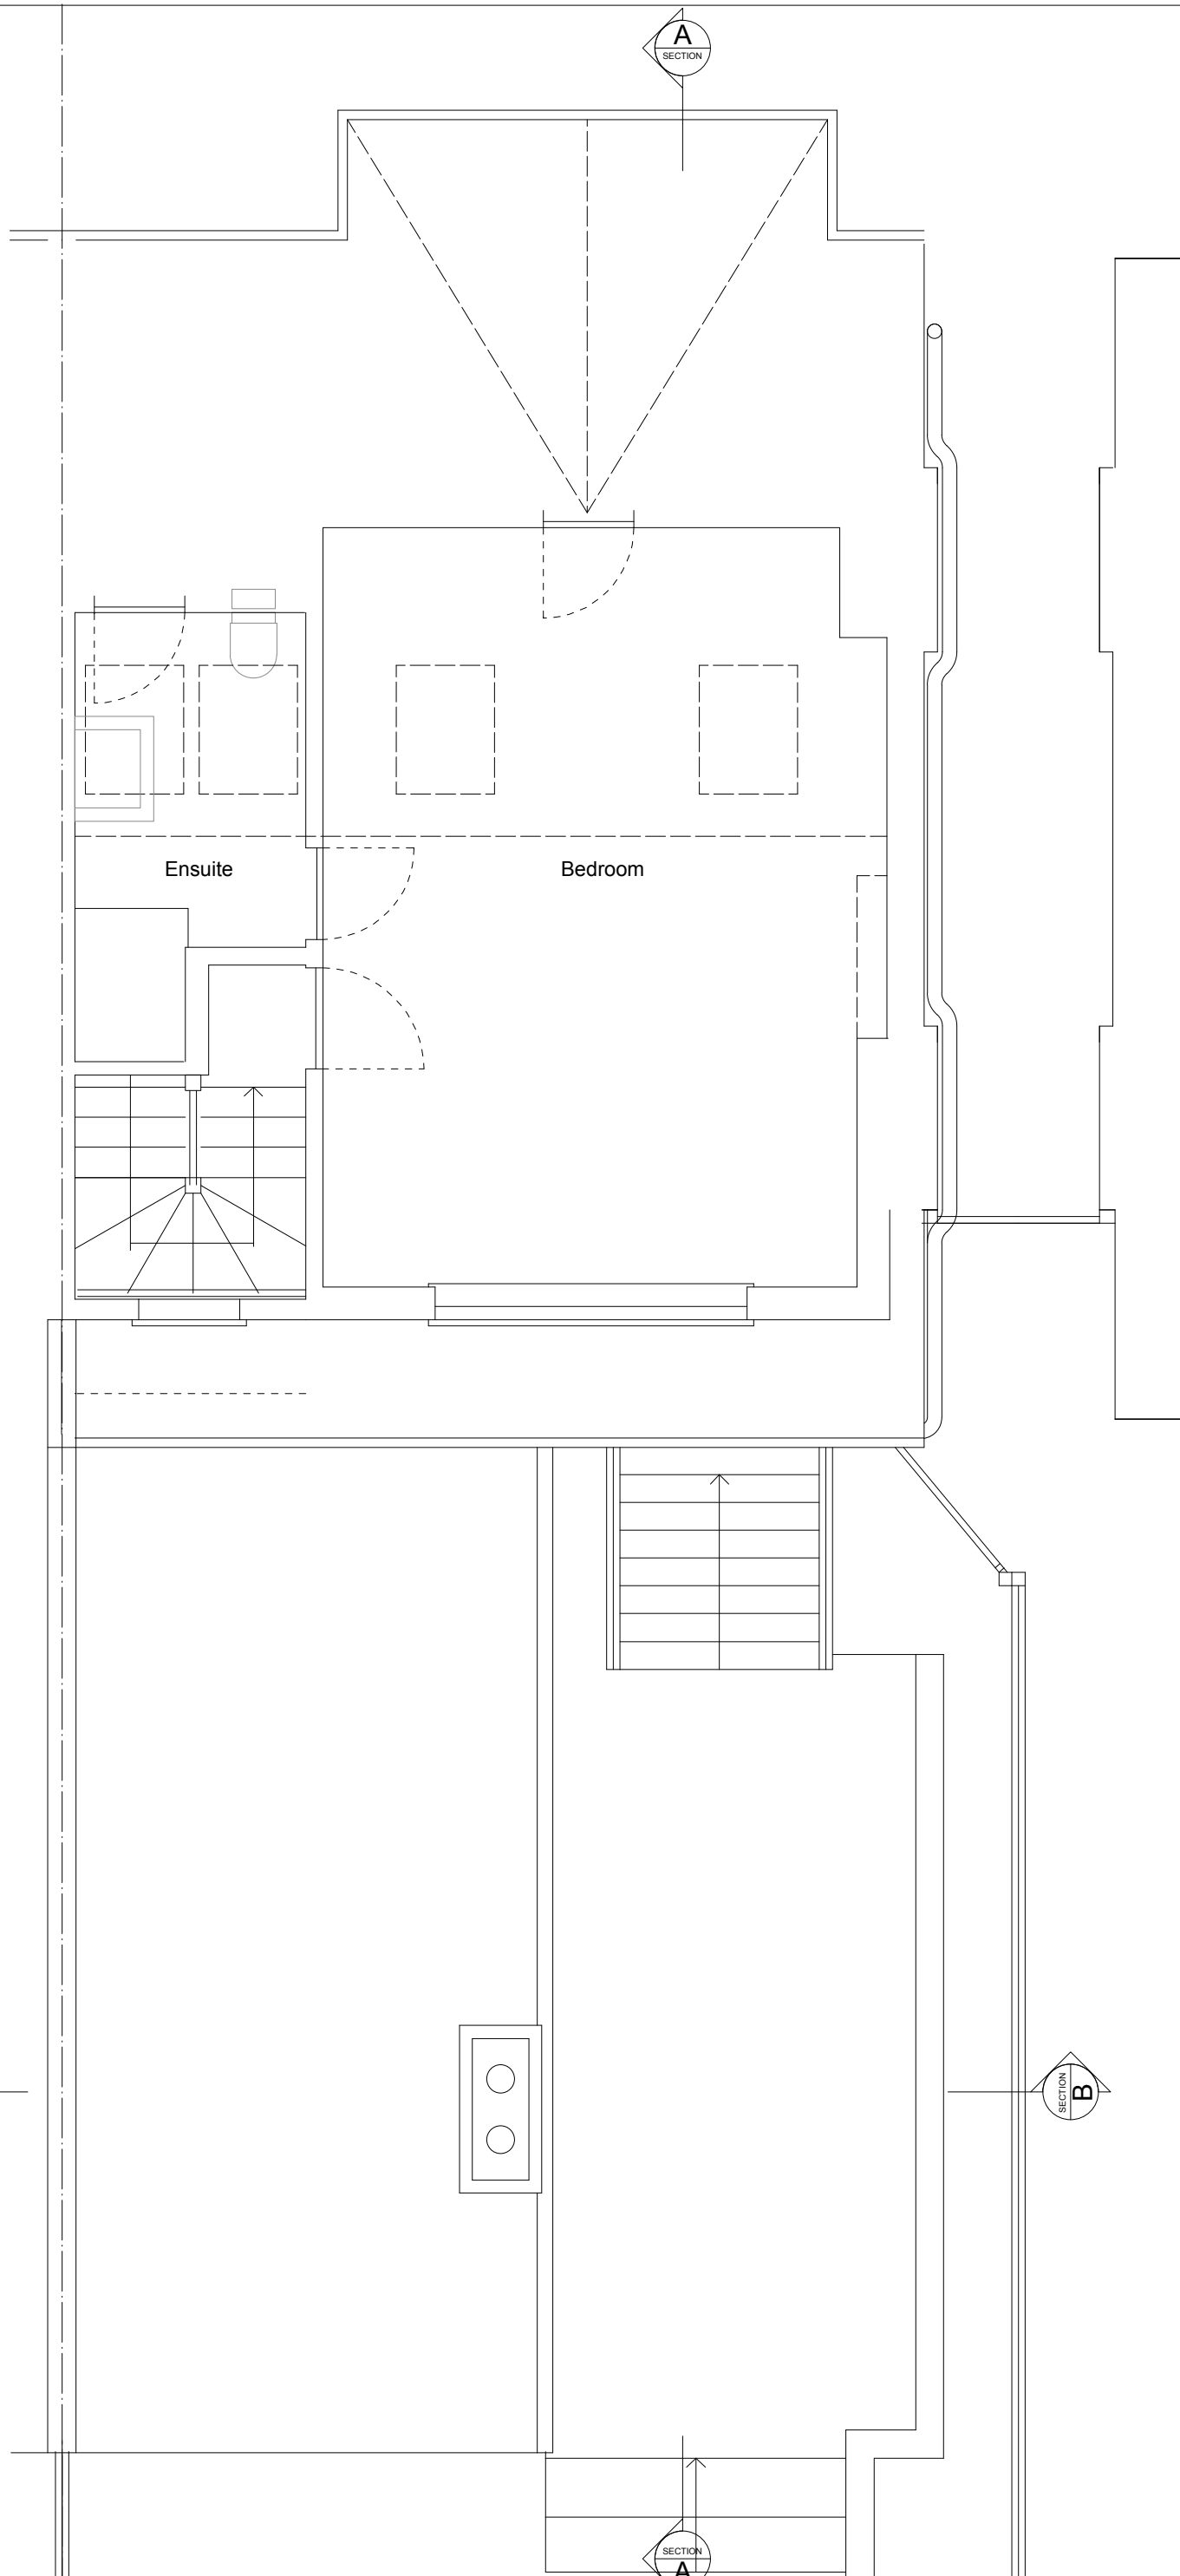

Ensuite

Bedroom



t
m
richard@webb-architects.co.uk

020 89680279
077 98854810

WEBB ARCHITECTS LIMITED

Drawing to be read in conjunction with consultants information.
Do not scale from drawing.
All dimensions to be checked on site.
Drawing only to be used for purposes indicated.
Notify Architect of any discrepancies.
© WEBB ARCHITECTS LIMITED


REV
A- 04.09.18- Gates added

31 SARRE ROAD
EXISTING-
SECOND FLOOR PLAN

1:50/ A3

FOR INFORMATION

1235.01.05(A)

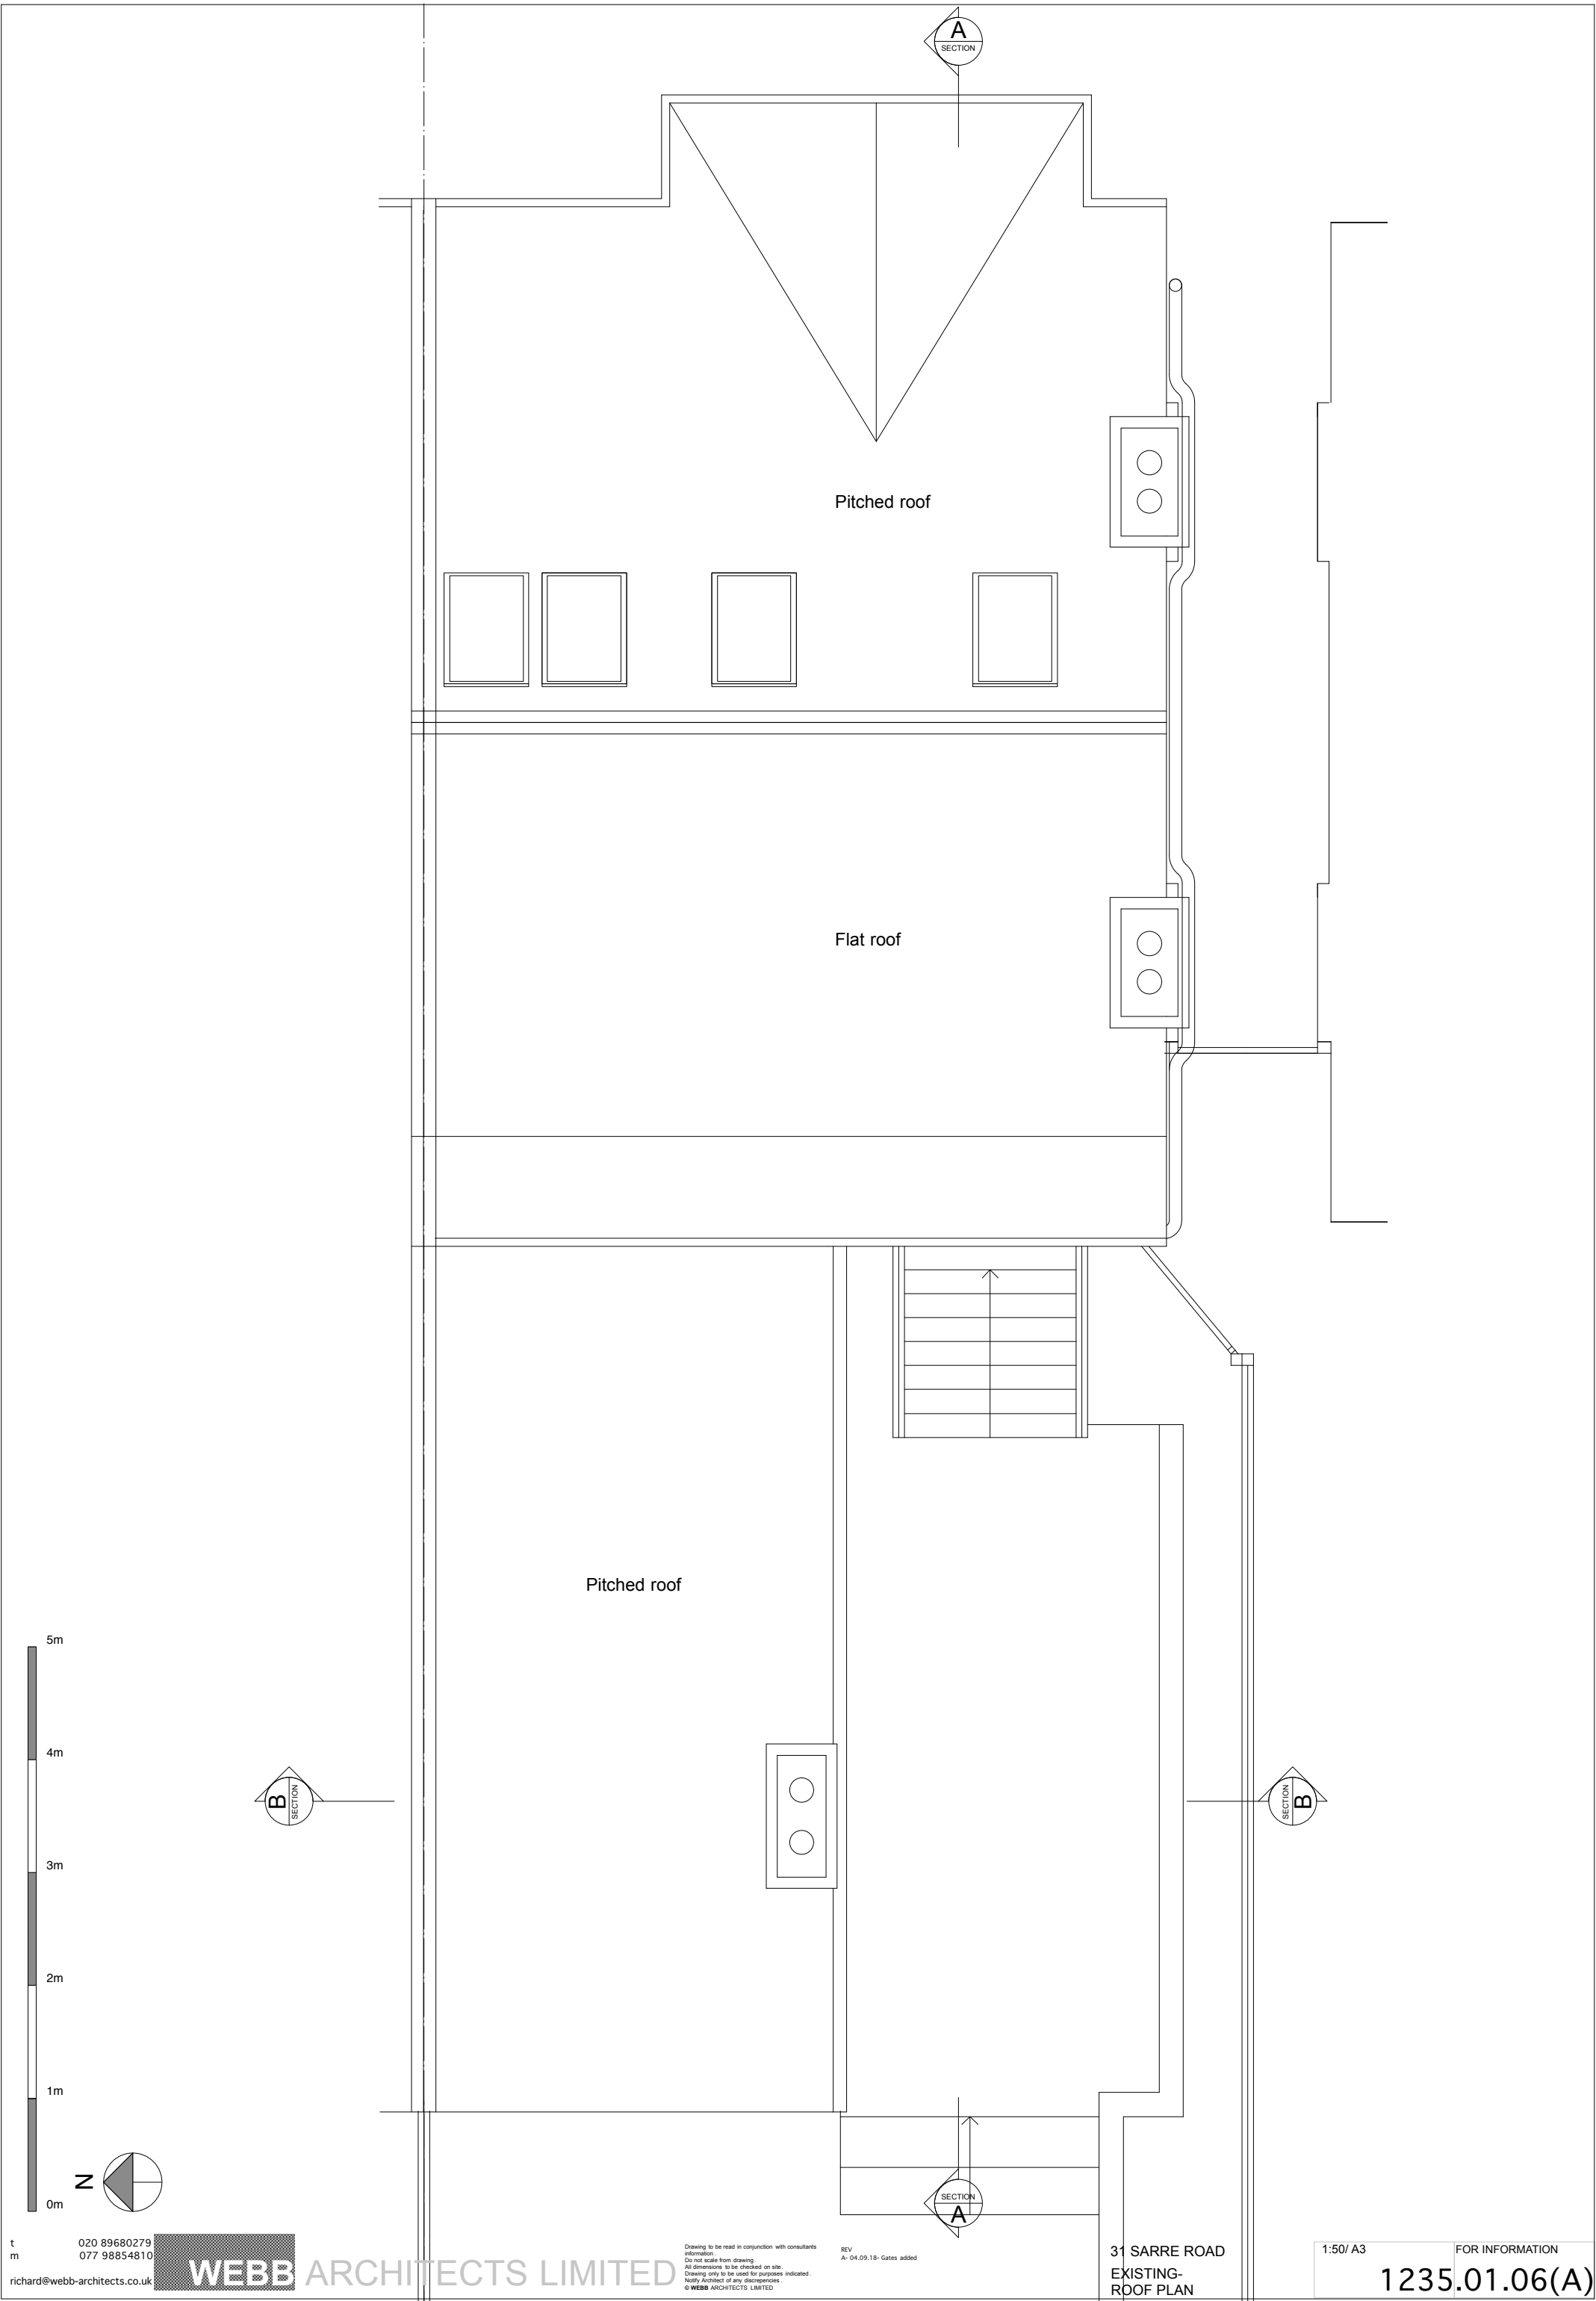

t
m
richard@webb-architects.co.uk

020 89680279
077 98854810

WEBB ARCHITECTS LIMITED

Drawing to be read in conjunction with consultants information.
Do not scale from drawing.
All dimensions to be checked on site.
Drawing only to be used for purposes indicated.
Notify Architect of any discrepancies.
© WEBB ARCHITECTS LIMITED

REV
A- 04.09.18- Gates added

31 SARRE ROAD
EXISTING-
ROOF PLAN

1:50/ A3

FOR INFORMATION

1235.01.06(A)

SF

FF2

FF1

GF1

GF2





SF

FF2

FF1


GF1


GF2

Bedroom

Kitchen

Timber fence panels not surveyed

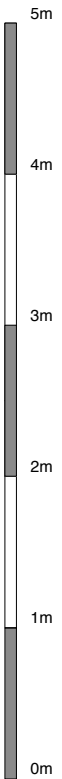

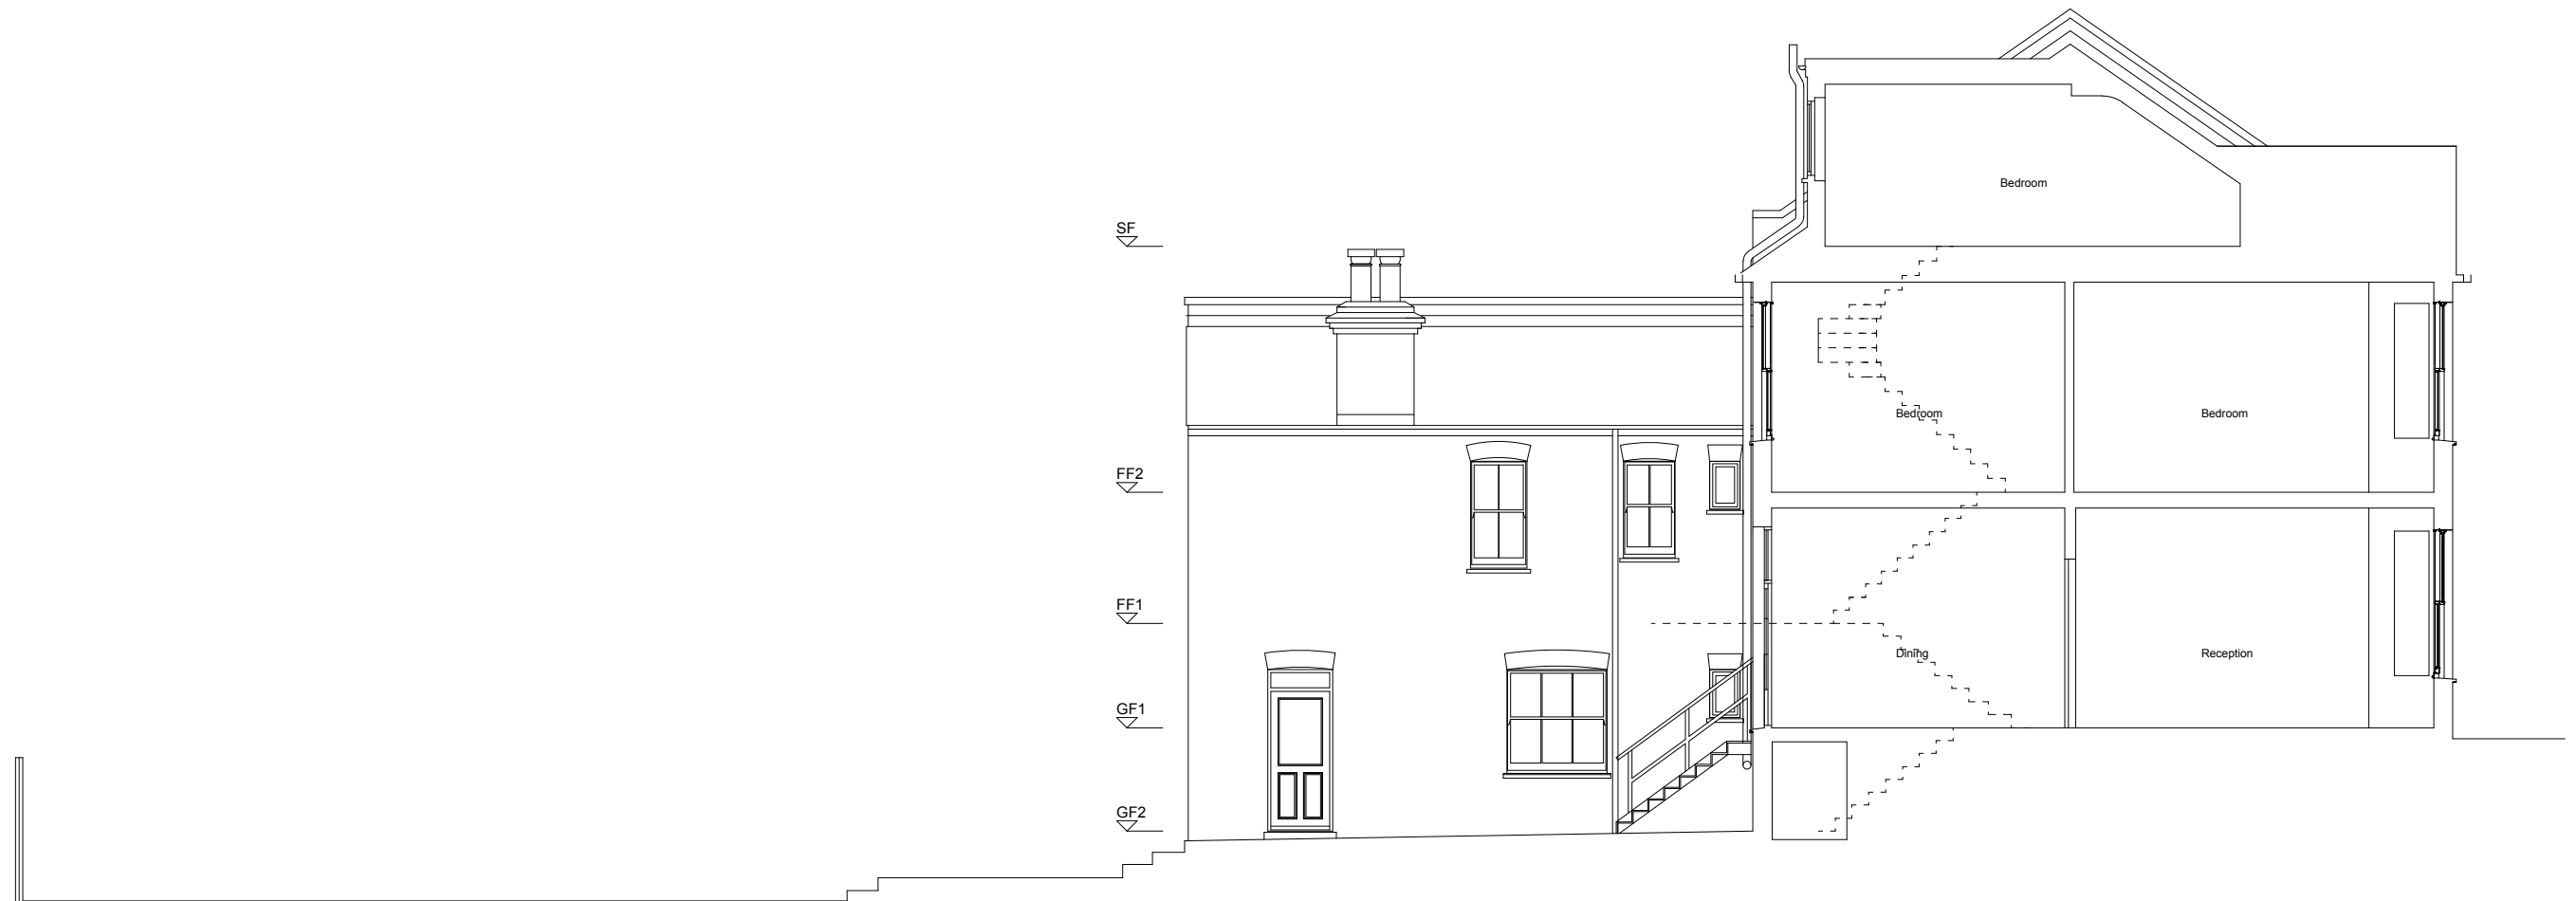


SF

FF2

FF1

GF1

GF2

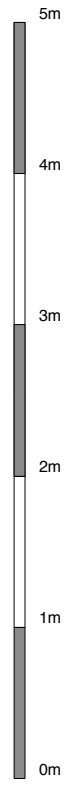

Timber fence panels not surveyed



SF

FF2

FF1

GF1

GF2

5m
4m
3m
2m
1m
0m

Timber fence panels not surveyed

t
m 020 89680279
077 98854810
richard@webb-architects.co.uk

WEBB ARCHITECTS LIMITED

Drawing to be read in conjunction with consultants information.
Do not scale from drawing.
All dimensions to be checked on site.
Drawing only to be used for purposes indicated.
Not to be used as a substitute for a survey.
© WEBB ARCHITECTS LIMITED

REV
A- 06.09.18- Note added

31 SARRE ROAD
EXISTING-
SIDE ELEVATION

1:50/ A3

FOR INFORMATION

1235.03.02(A)