

33 Sarre Road-  
Not Surveyed

31 Sarre Road

29 Sarre Road-  
Not Surveyed

Existing timber fence and hedge

Pitched roof


Flat roof


Pitched roof

Rear patio

Timber fence height as existing

External terrace to be applied for  
under a separate application

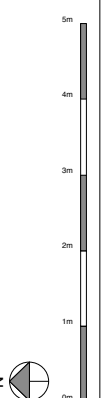

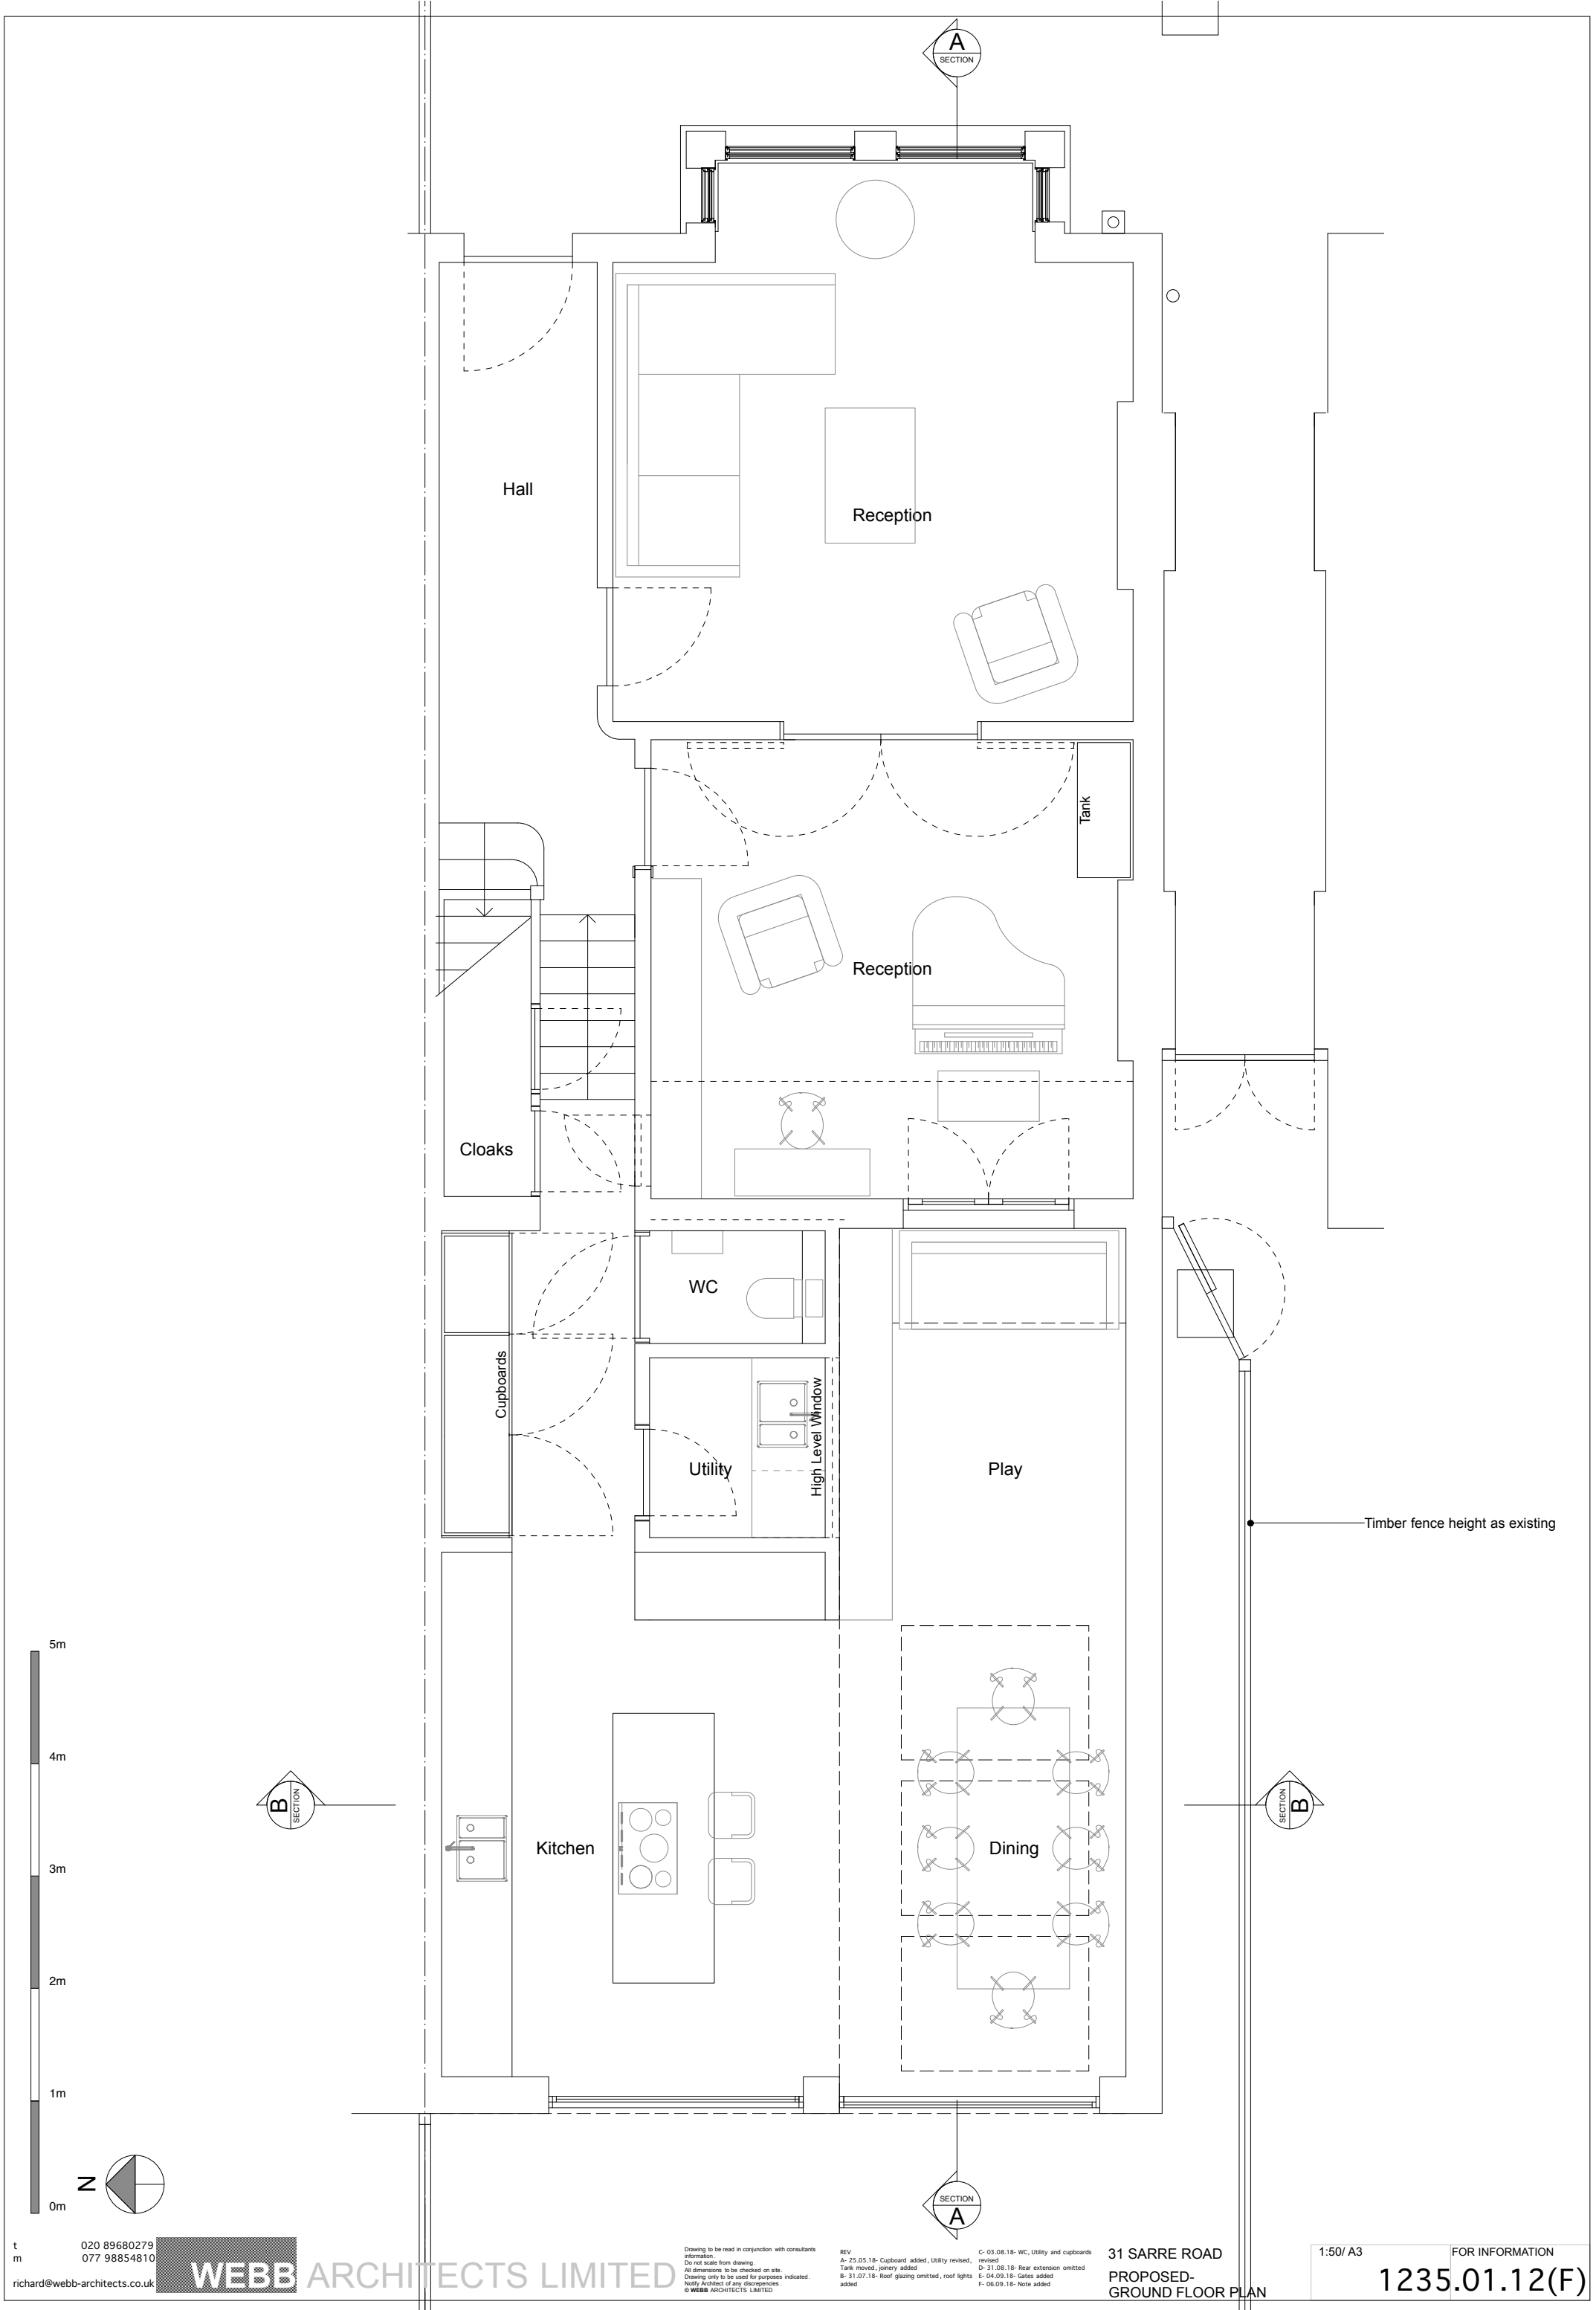

t  
m  
richard@webb-architects.co.uk

020 89680279  
077 98854810

**WEBB ARCHITECTS LIMITED**

Drawing to be read in conjunction with consultants information.  
Do not scale from drawing.  
All dimensions to be checked on site.  
Drawing only to be used for purposes indicated.  
Not to be used for any other purposes.  
© WEBB ARCHITECTS LIMITED


REV  
A- 25.05.18- Cupboard added, Utility revised,  
Tank moved, joinery added  
B- 31.07.18- Roof glazing omitted, roof lights  
added  
C- 03.08.18- WC, Utility and cupboards  
revised  
D- 31.08.18- Rear extension omitted  
E- 04.09.18- Gates added  
F- 06.09.18- Note added

**31 SARRE ROAD  
PROPOSED-  
GROUND FLOOR PLAN**

1:50/ A3

FOR INFORMATION

**1235.01.12(F)**

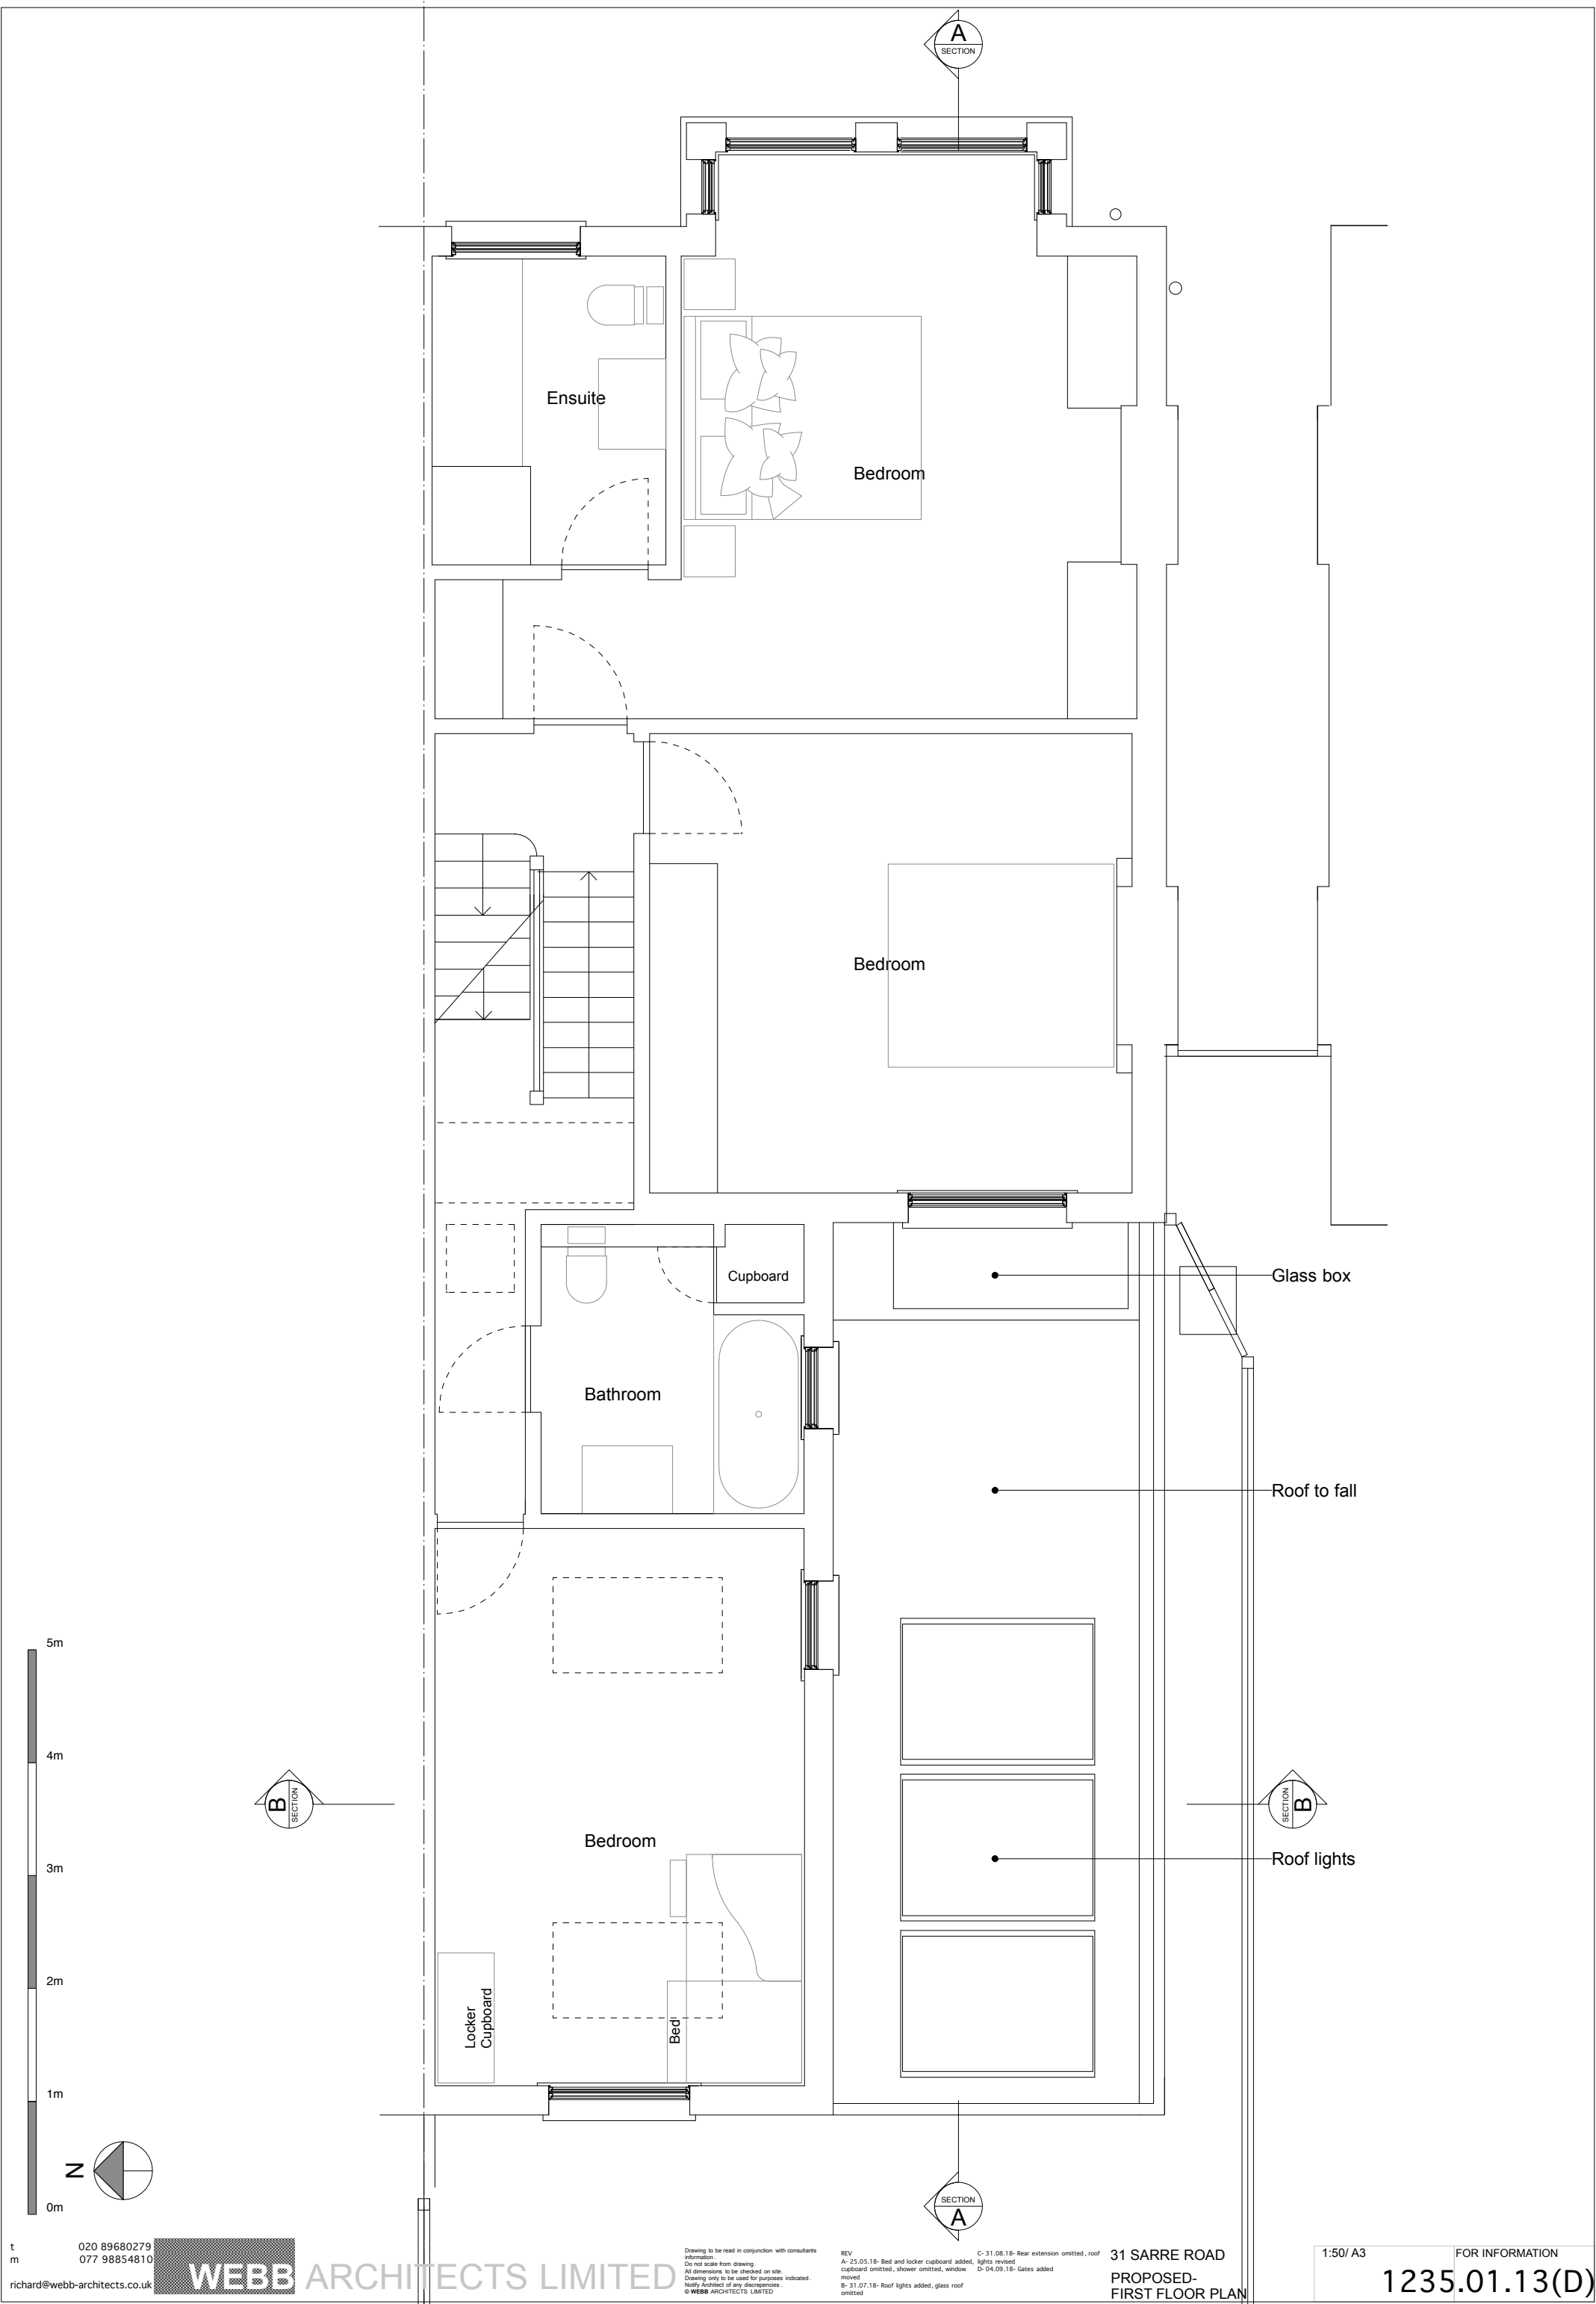

Ensuite

Bedroom

Bedroom

Bathroom

Cupboard

Glass box

Roof to fall

Roof lights

Bedroom

Locker  
Cupboard

Bed

t  
m  
richard@webb-architects.co.uk

020 89680279  
077 98854810

**WEBB ARCHITECTS LIMITED**

Drawing to be read in conjunction with consultants information.  
Do not scale from drawing.  
All dimensions to be checked on site.  
Drawing only to be used for purposes indicated.  
Not to be used for any other purposes.  
© WEBB ARCHITECTS LIMITED




REV  
A- 25.05.18- Bed and locker cupboard added,  
cupboard omitted, shower omitted, window  
moved  
B- 31.07.18- Roof lights added, glass roof  
omitted  
C- 31.08.18- Rear extension omitted, roof  
lights revised  
D- 04.09.18- Gates added

31 SARRE ROAD  
PROPOSED-  
FIRST FLOOR PLAN

1:50/ A3

FOR INFORMATION

1235.01.13(D)

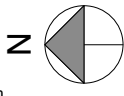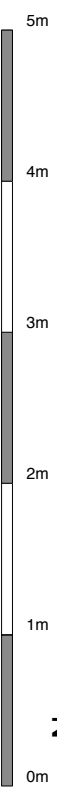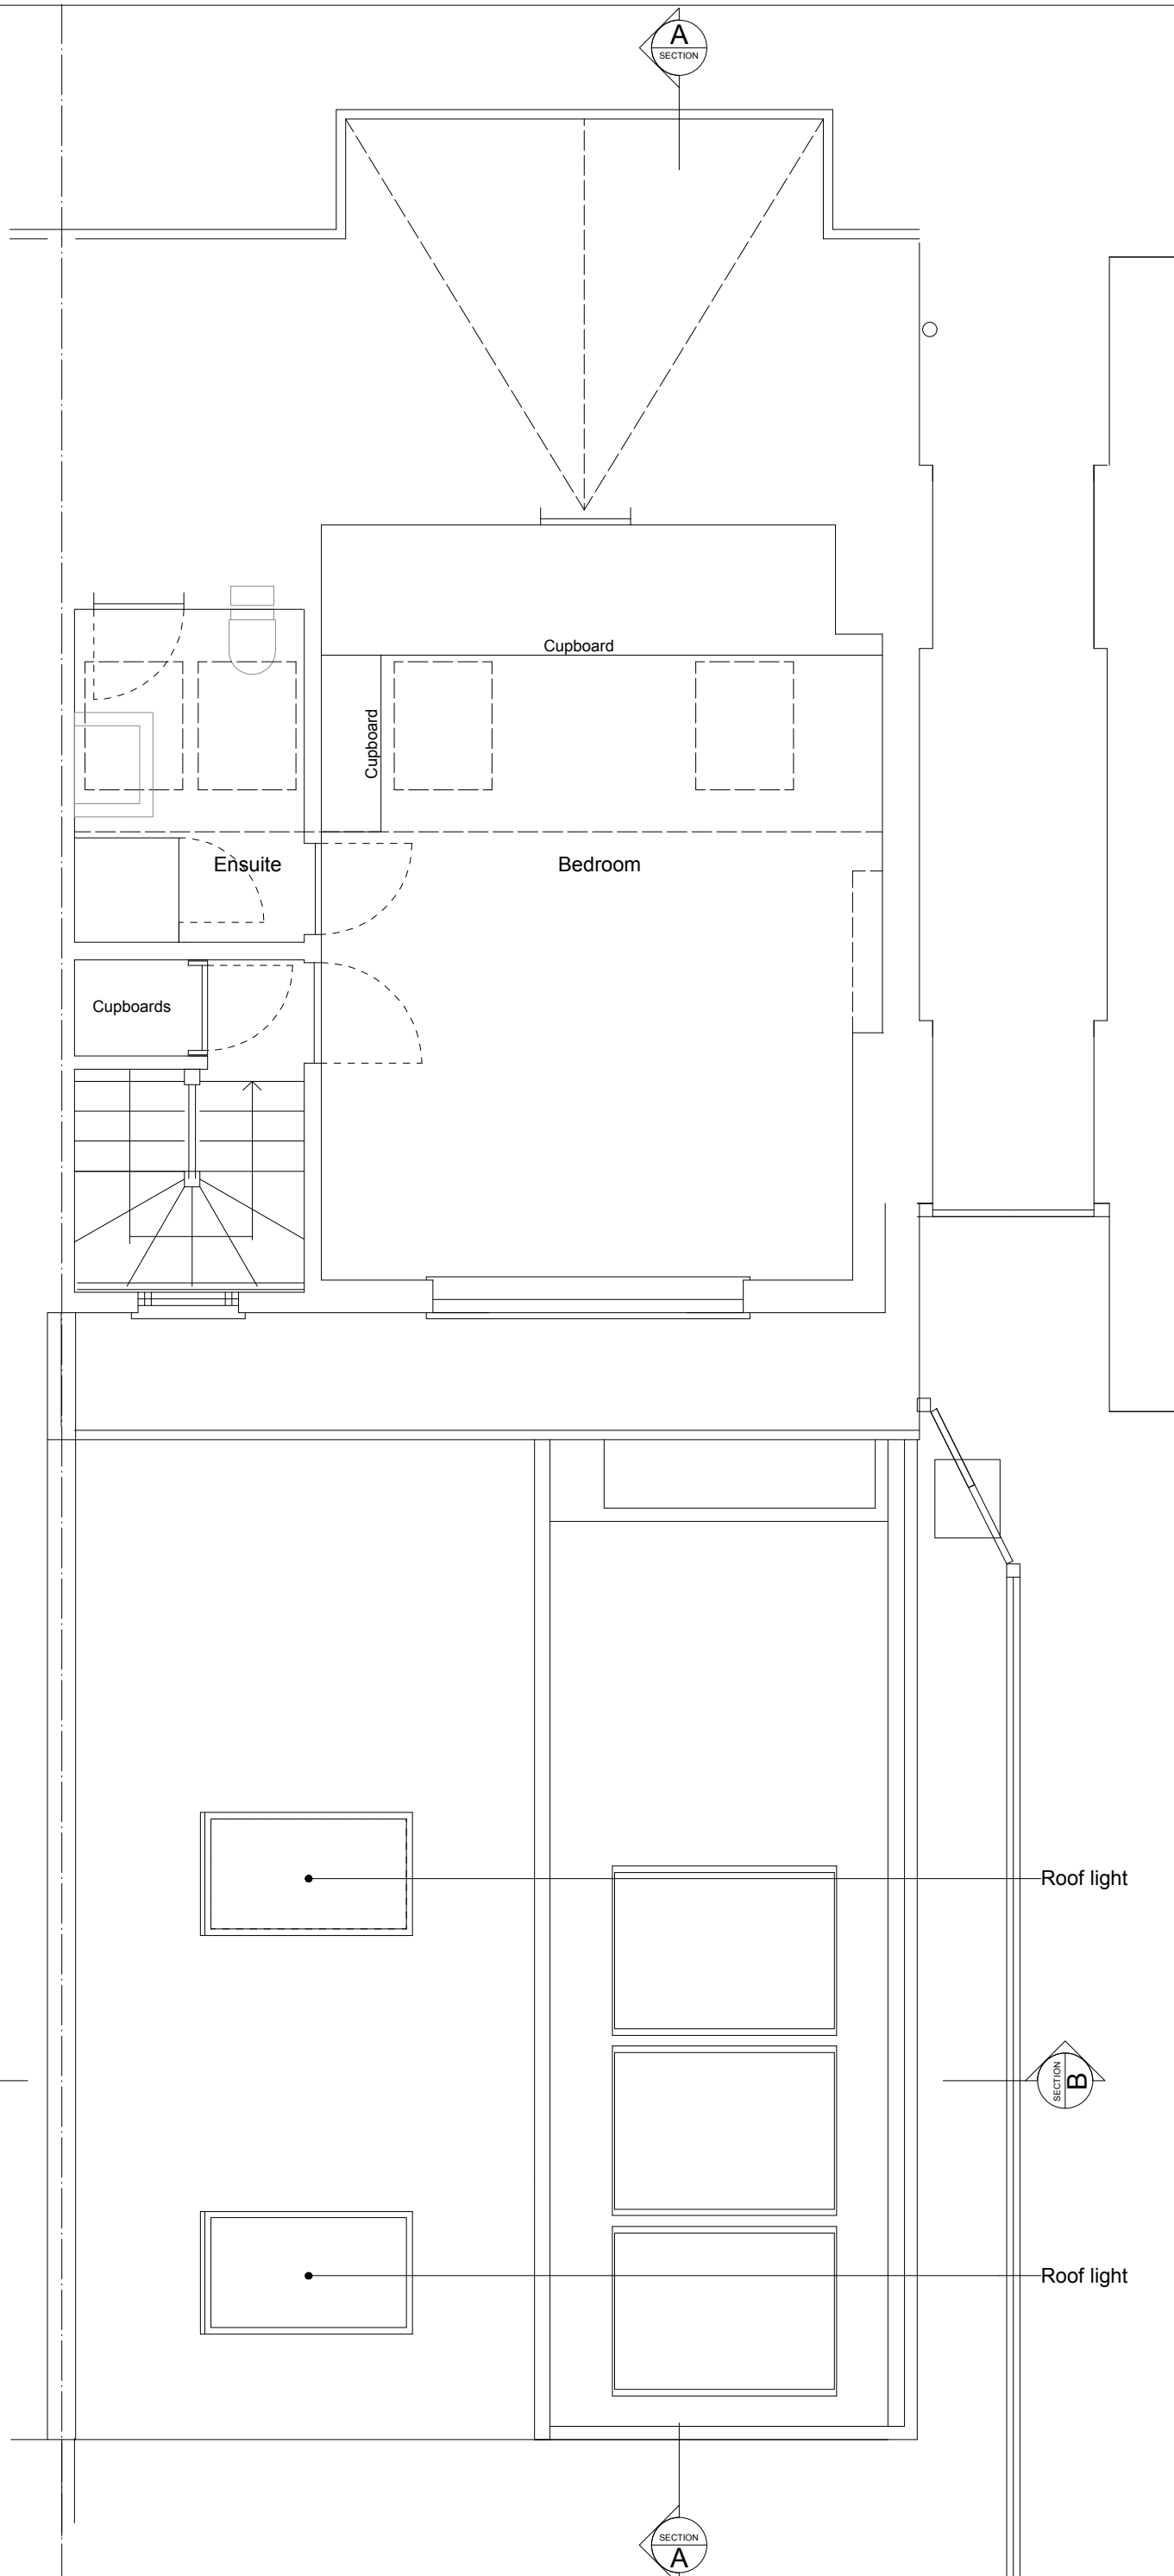

t  
m  
richard@webb-architects.co.uk



020 89680279  
077 98854810  
**WEBB ARCHITECTS LIMITED**

Drawing to be read in conjunction with consultants information.  
Do not scale from drawing.  
All dimensions to be checked on site.  
Drawing only to be used for purposes indicated.  
Not to be used for any other purposes.  
© WEBB ARCHITECTS LIMITED

REV  
A- 25.05.18- Cupboard added  
B- 31.07.18- Doors revised  
C- 31.08.18- Rear extension omitted  
D- 04.09.18- Gates added

31 SARRE ROAD  
PROPOSED-  
SECOND FLOOR PLAN

1:50/ A3 FOR INFORMATION  
**1235.01.14(D)**

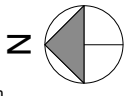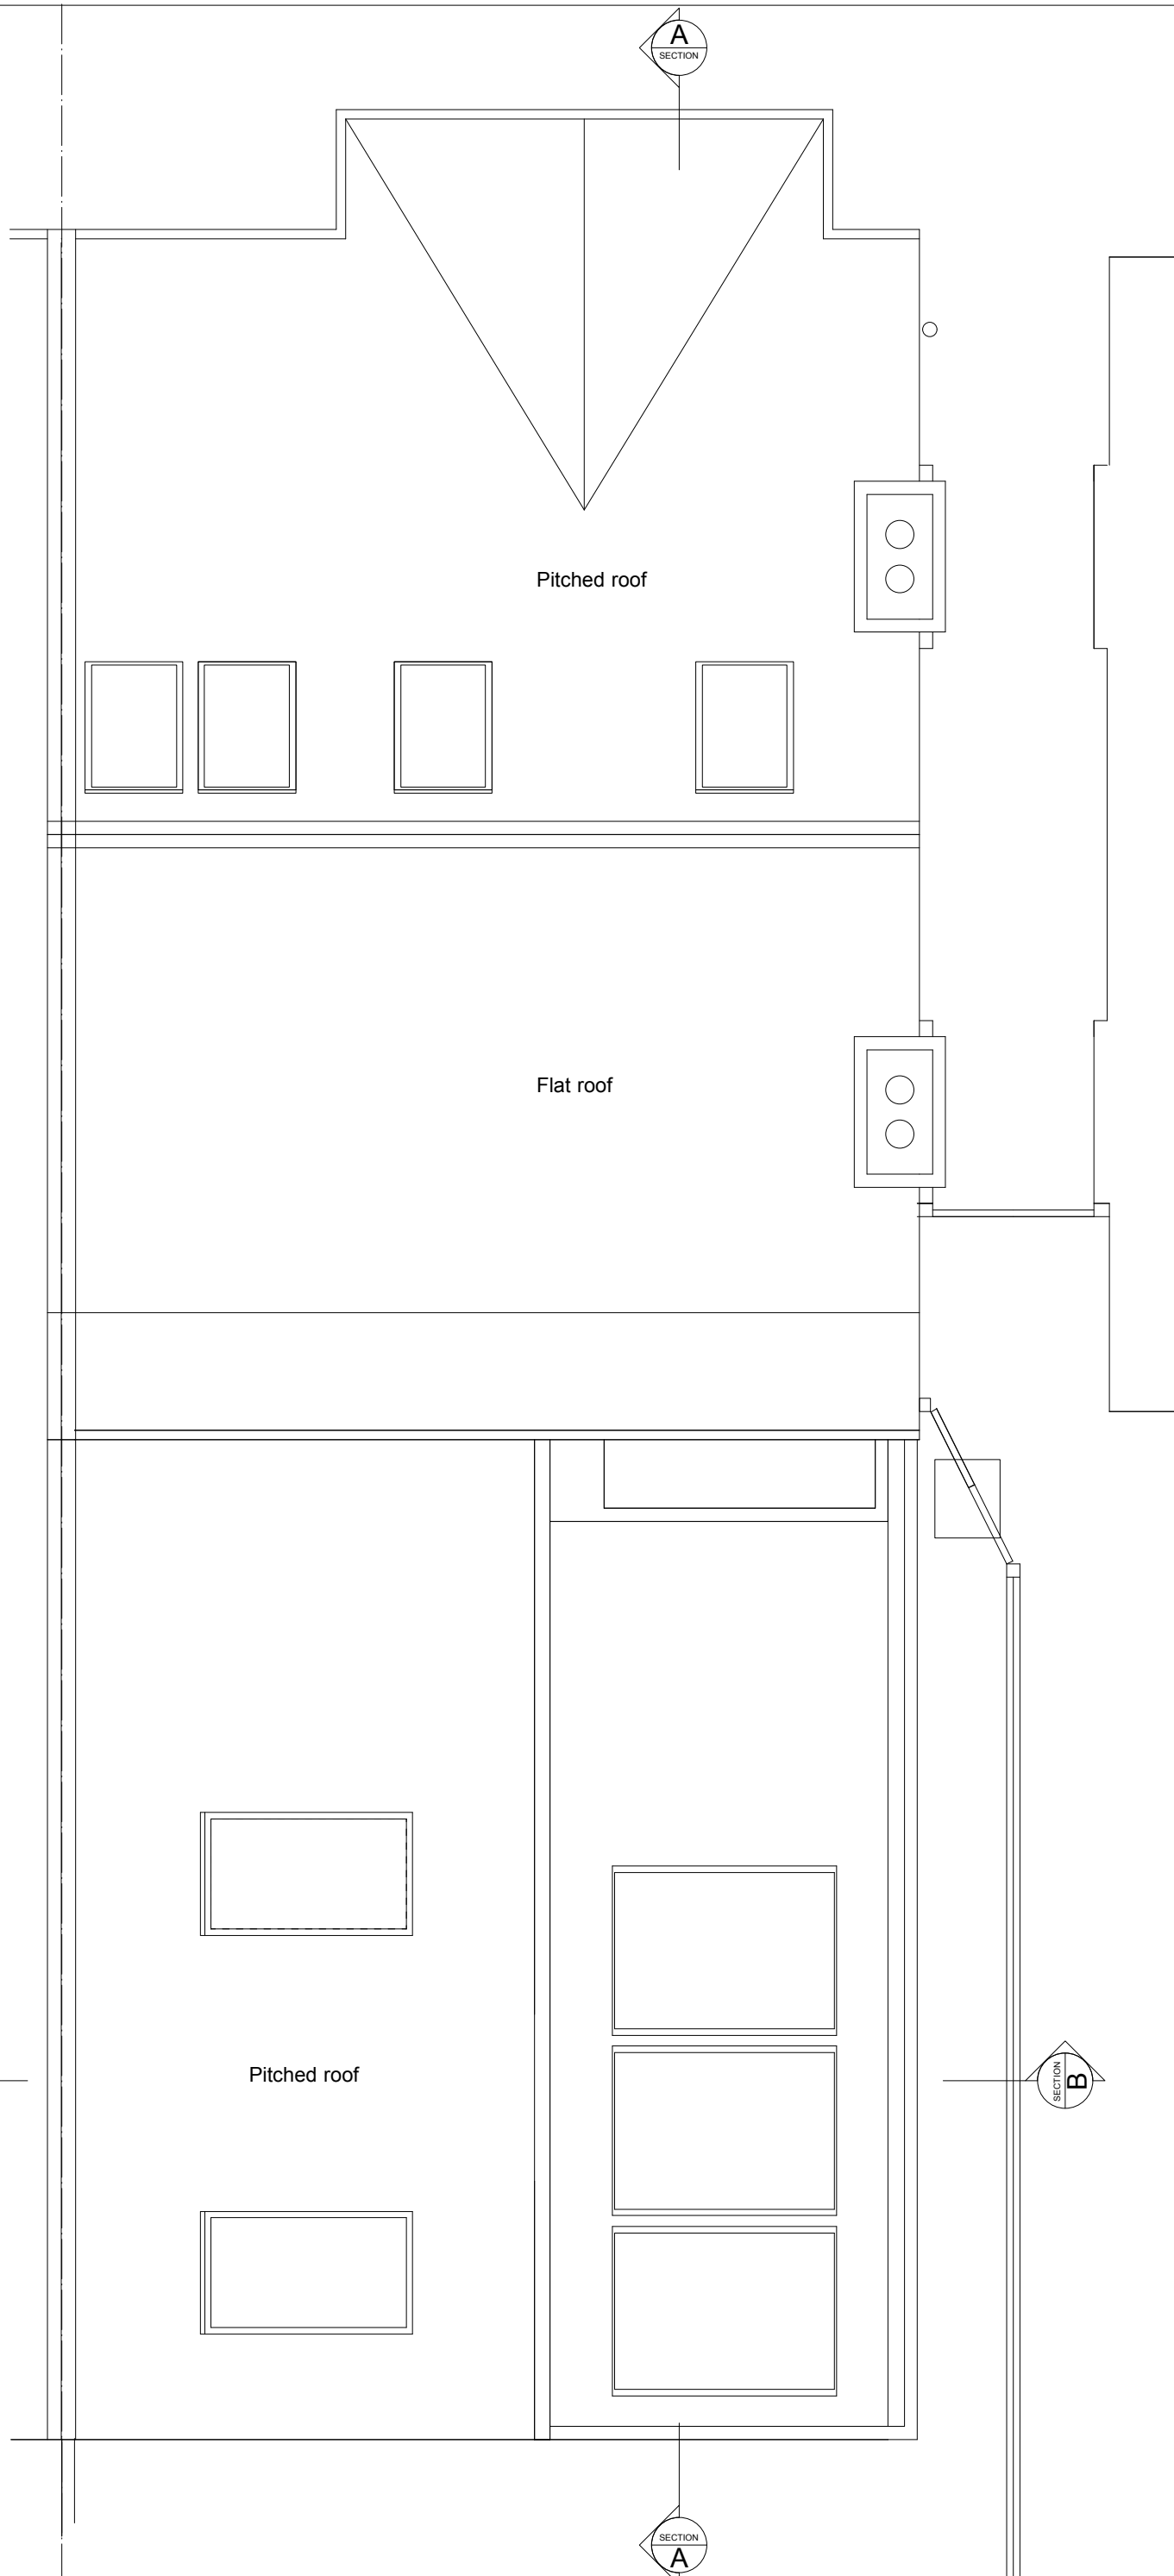

t  
m  
020 89680279  
077 98854810  
richard@webb-architects.co.uk

**WEBB ARCHITECTS LIMITED**

Drawing to be read in conjunction with consultants information.  
Do not scale from drawing.  
All dimensions to be checked on site.  
Drawing only to be used for purposes indicated.  
Not to be used for any other purposes.  
© WEBB ARCHITECTS LIMITED

REV  
A-  
B- 31.08.18- Rear extension omitted  
C- 04.09.18- Gates added

31 SARRE ROAD  
PROPOSED-  
ROOF PLAN

1:50/ A3

FOR INFORMATION

1235.01.15(C)



Roof lights

Glass box

Roof lights

External terrace to be applied for under a separate application



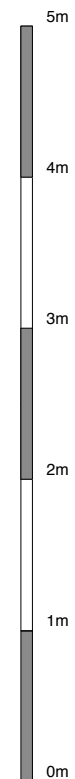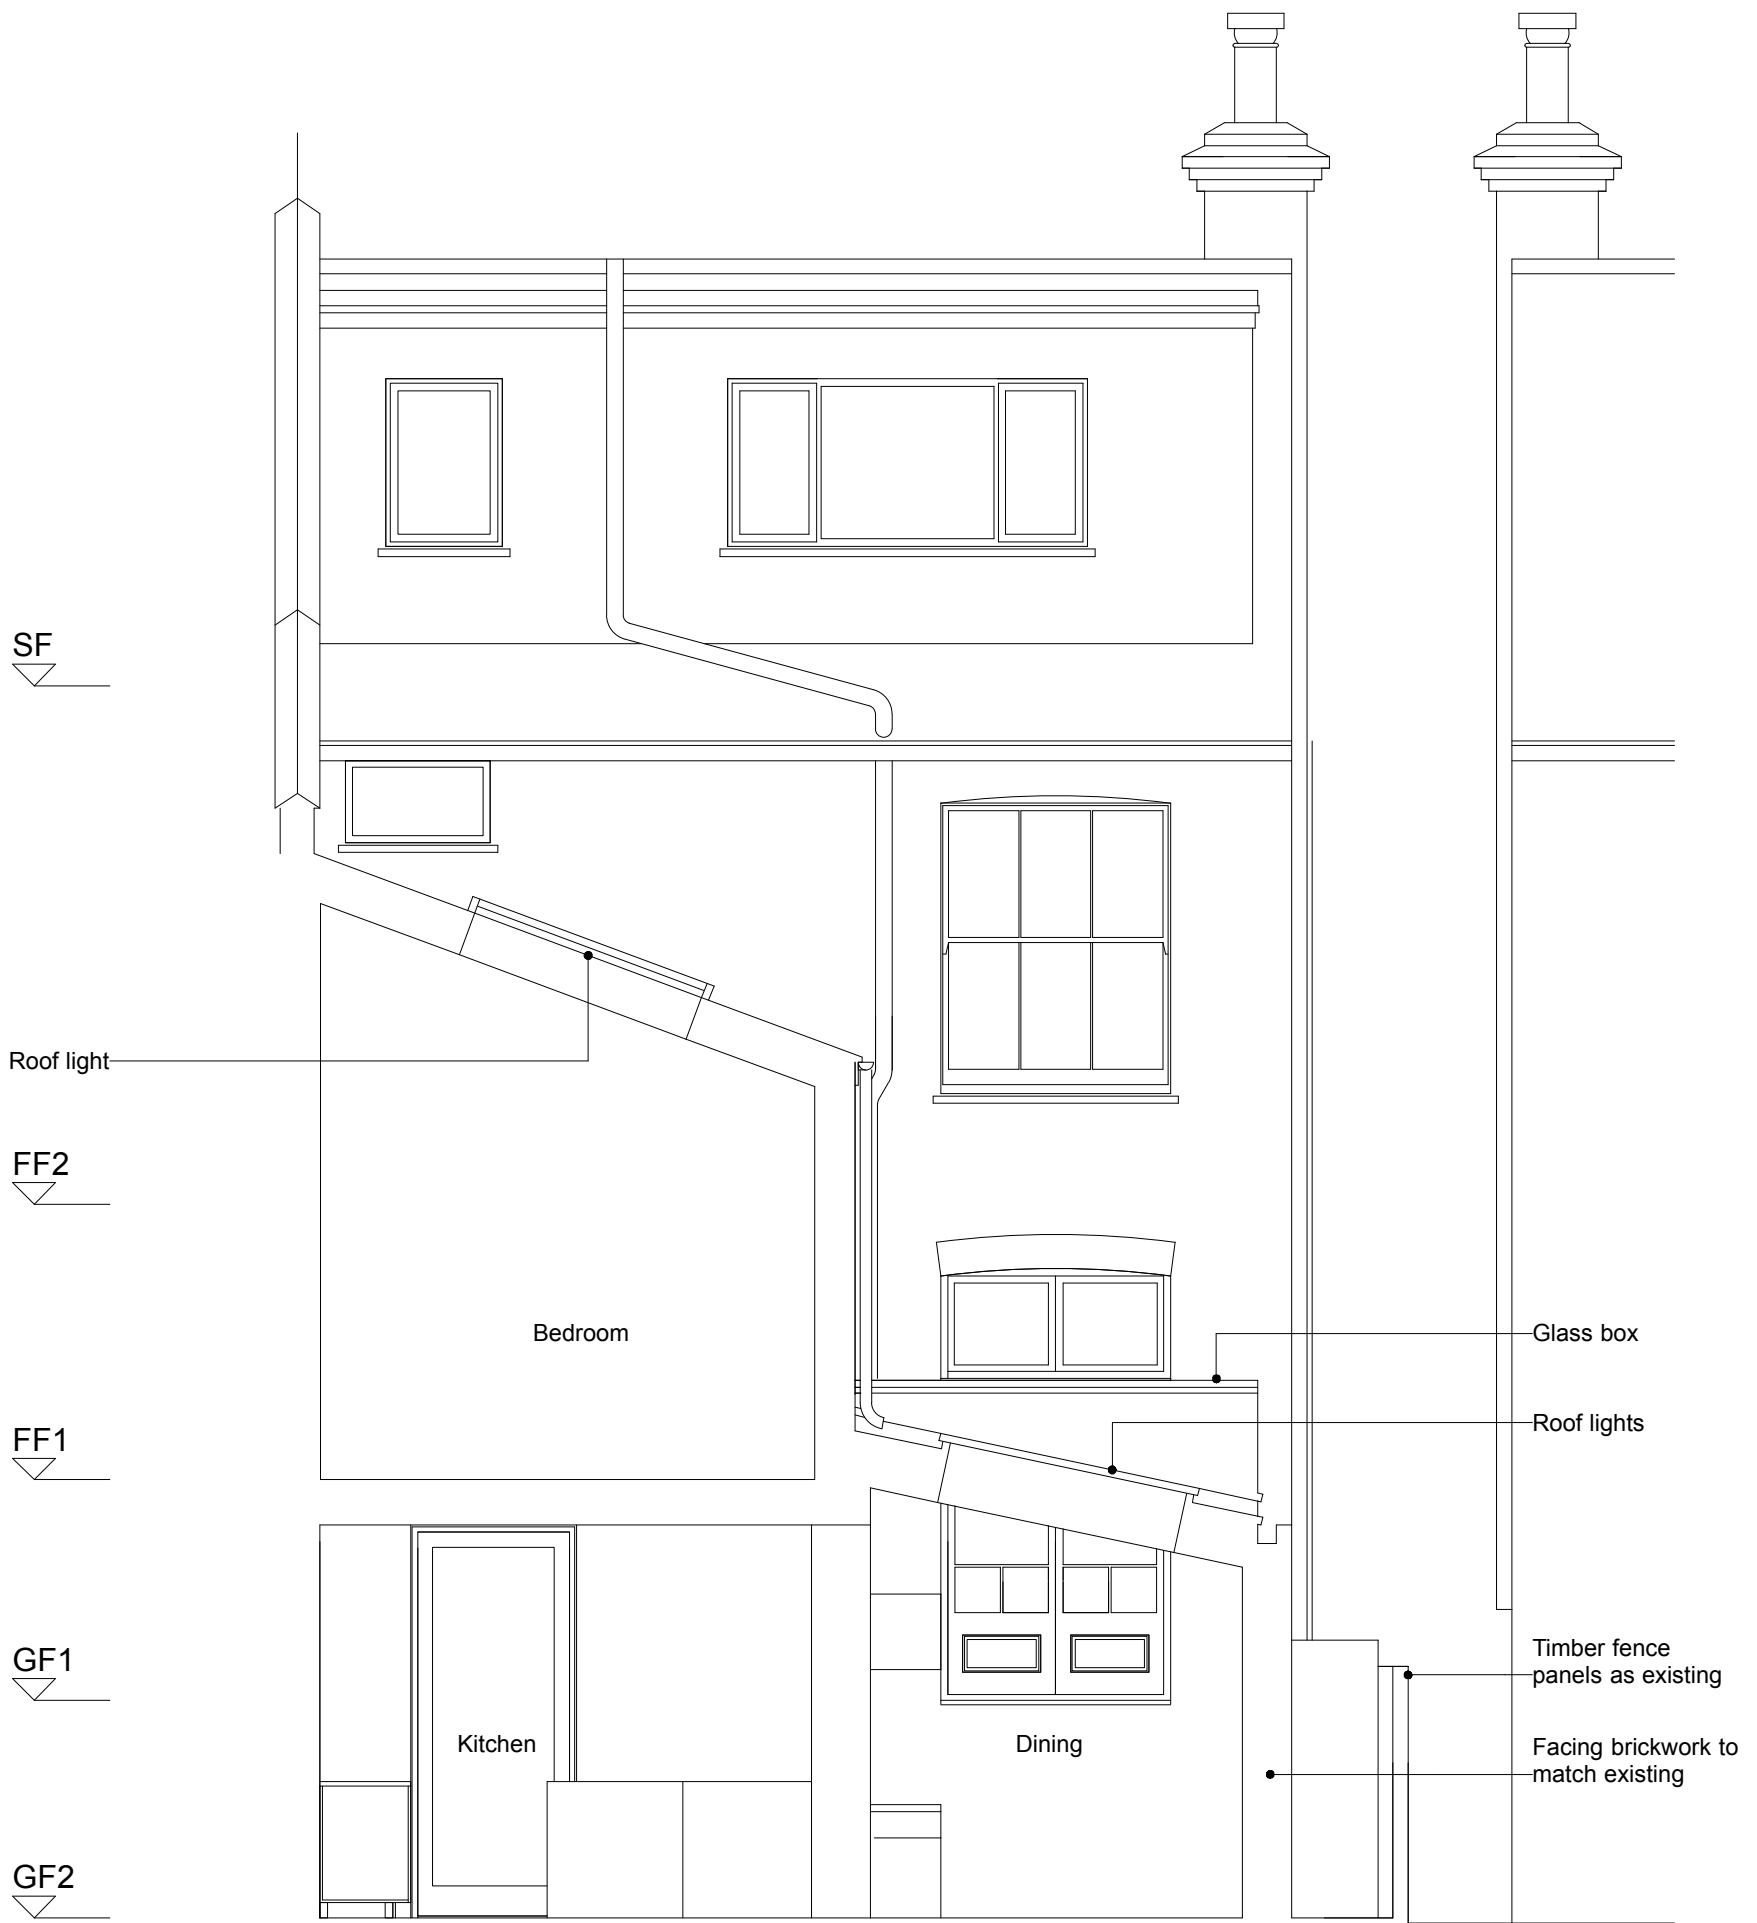



SF  
 FF2  
 FF1  
 GF1  
 GF2

External terrace to be applied for under a separate application

Dining

Play

Reception

Reception

Bedroom

Bedroom

Bedroom







SF

FF2

FF1

GF1

GF2

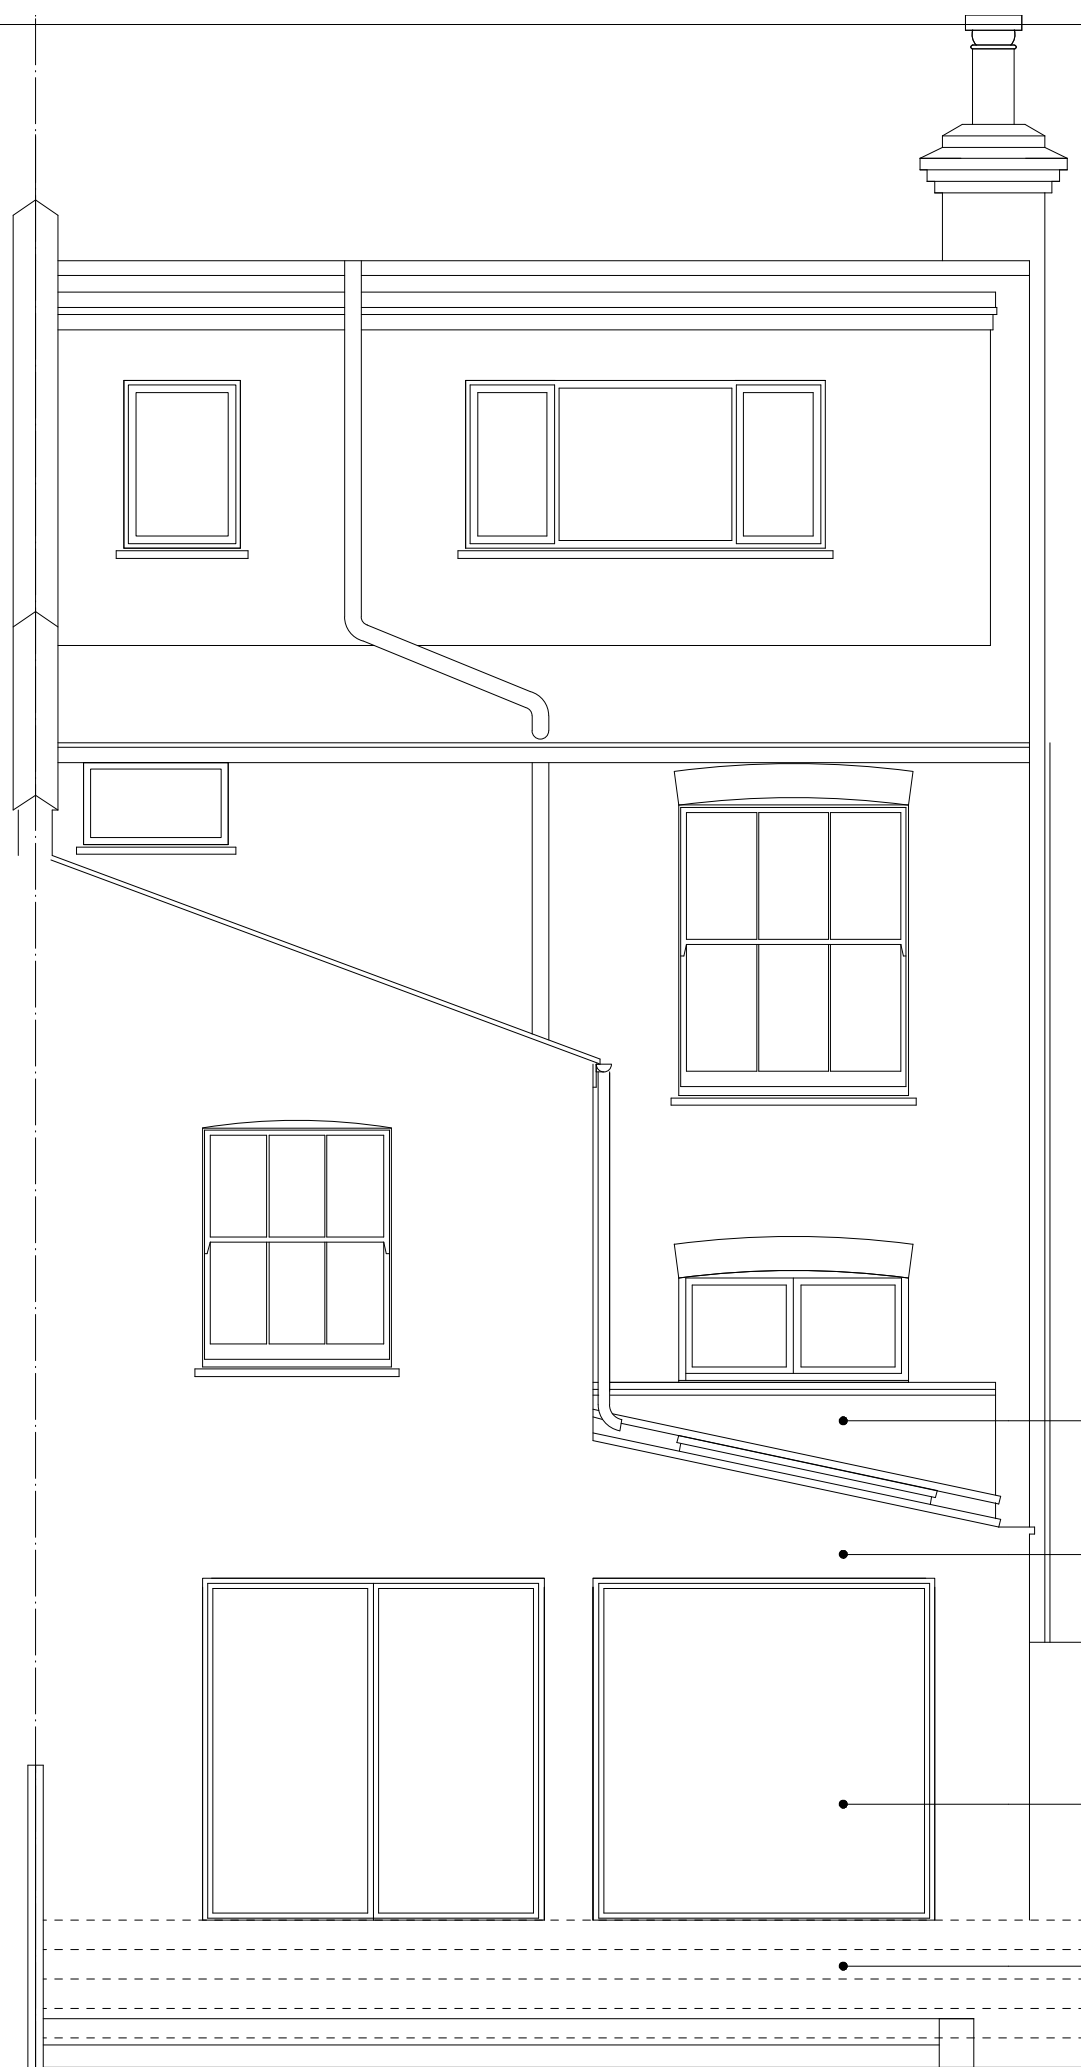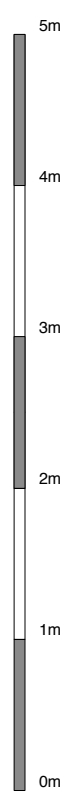


Glass box

Facing brickwork to match existing

Timber fence panels as existing

Aluminium framed sliding doors

External terrace to be applied for under a separate application

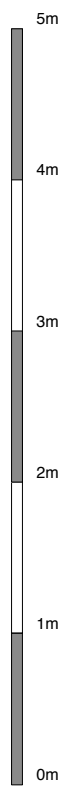

Roof lights

Glass box  
Roof lights

Facing brickwork to  
match existing

Timber fence panels  
height as existing,  
existing fence not  
surveyed



t  
m  
020 89680279  
077 98854810  
richard@webb-architects.co.uk

**WEBB ARCHITECTS LIMITED**

Drawing to be read in conjunction with consultants  
information.  
Do not scale from drawing.  
All dimensions to be checked on site.  
Drawing only to be used for purposes indicated.  
Not to be used for any other purposes.  
© WEBB ARCHITECTS LIMITED

REV  
A- 25.05.18- Window and roof light moved  
B- 30.07.18- Roof revised  
C- 31.08.18- Extension omitted  
D- 06.09.18- Fence revised, note added

31 SARRE ROAD  
PROPOSED-  
SIDE ELEVATION

1:50/ A3

FOR INFORMATION

1235.03.12(D)