


1 - Fourth/Fifth Floor Central Void Detail

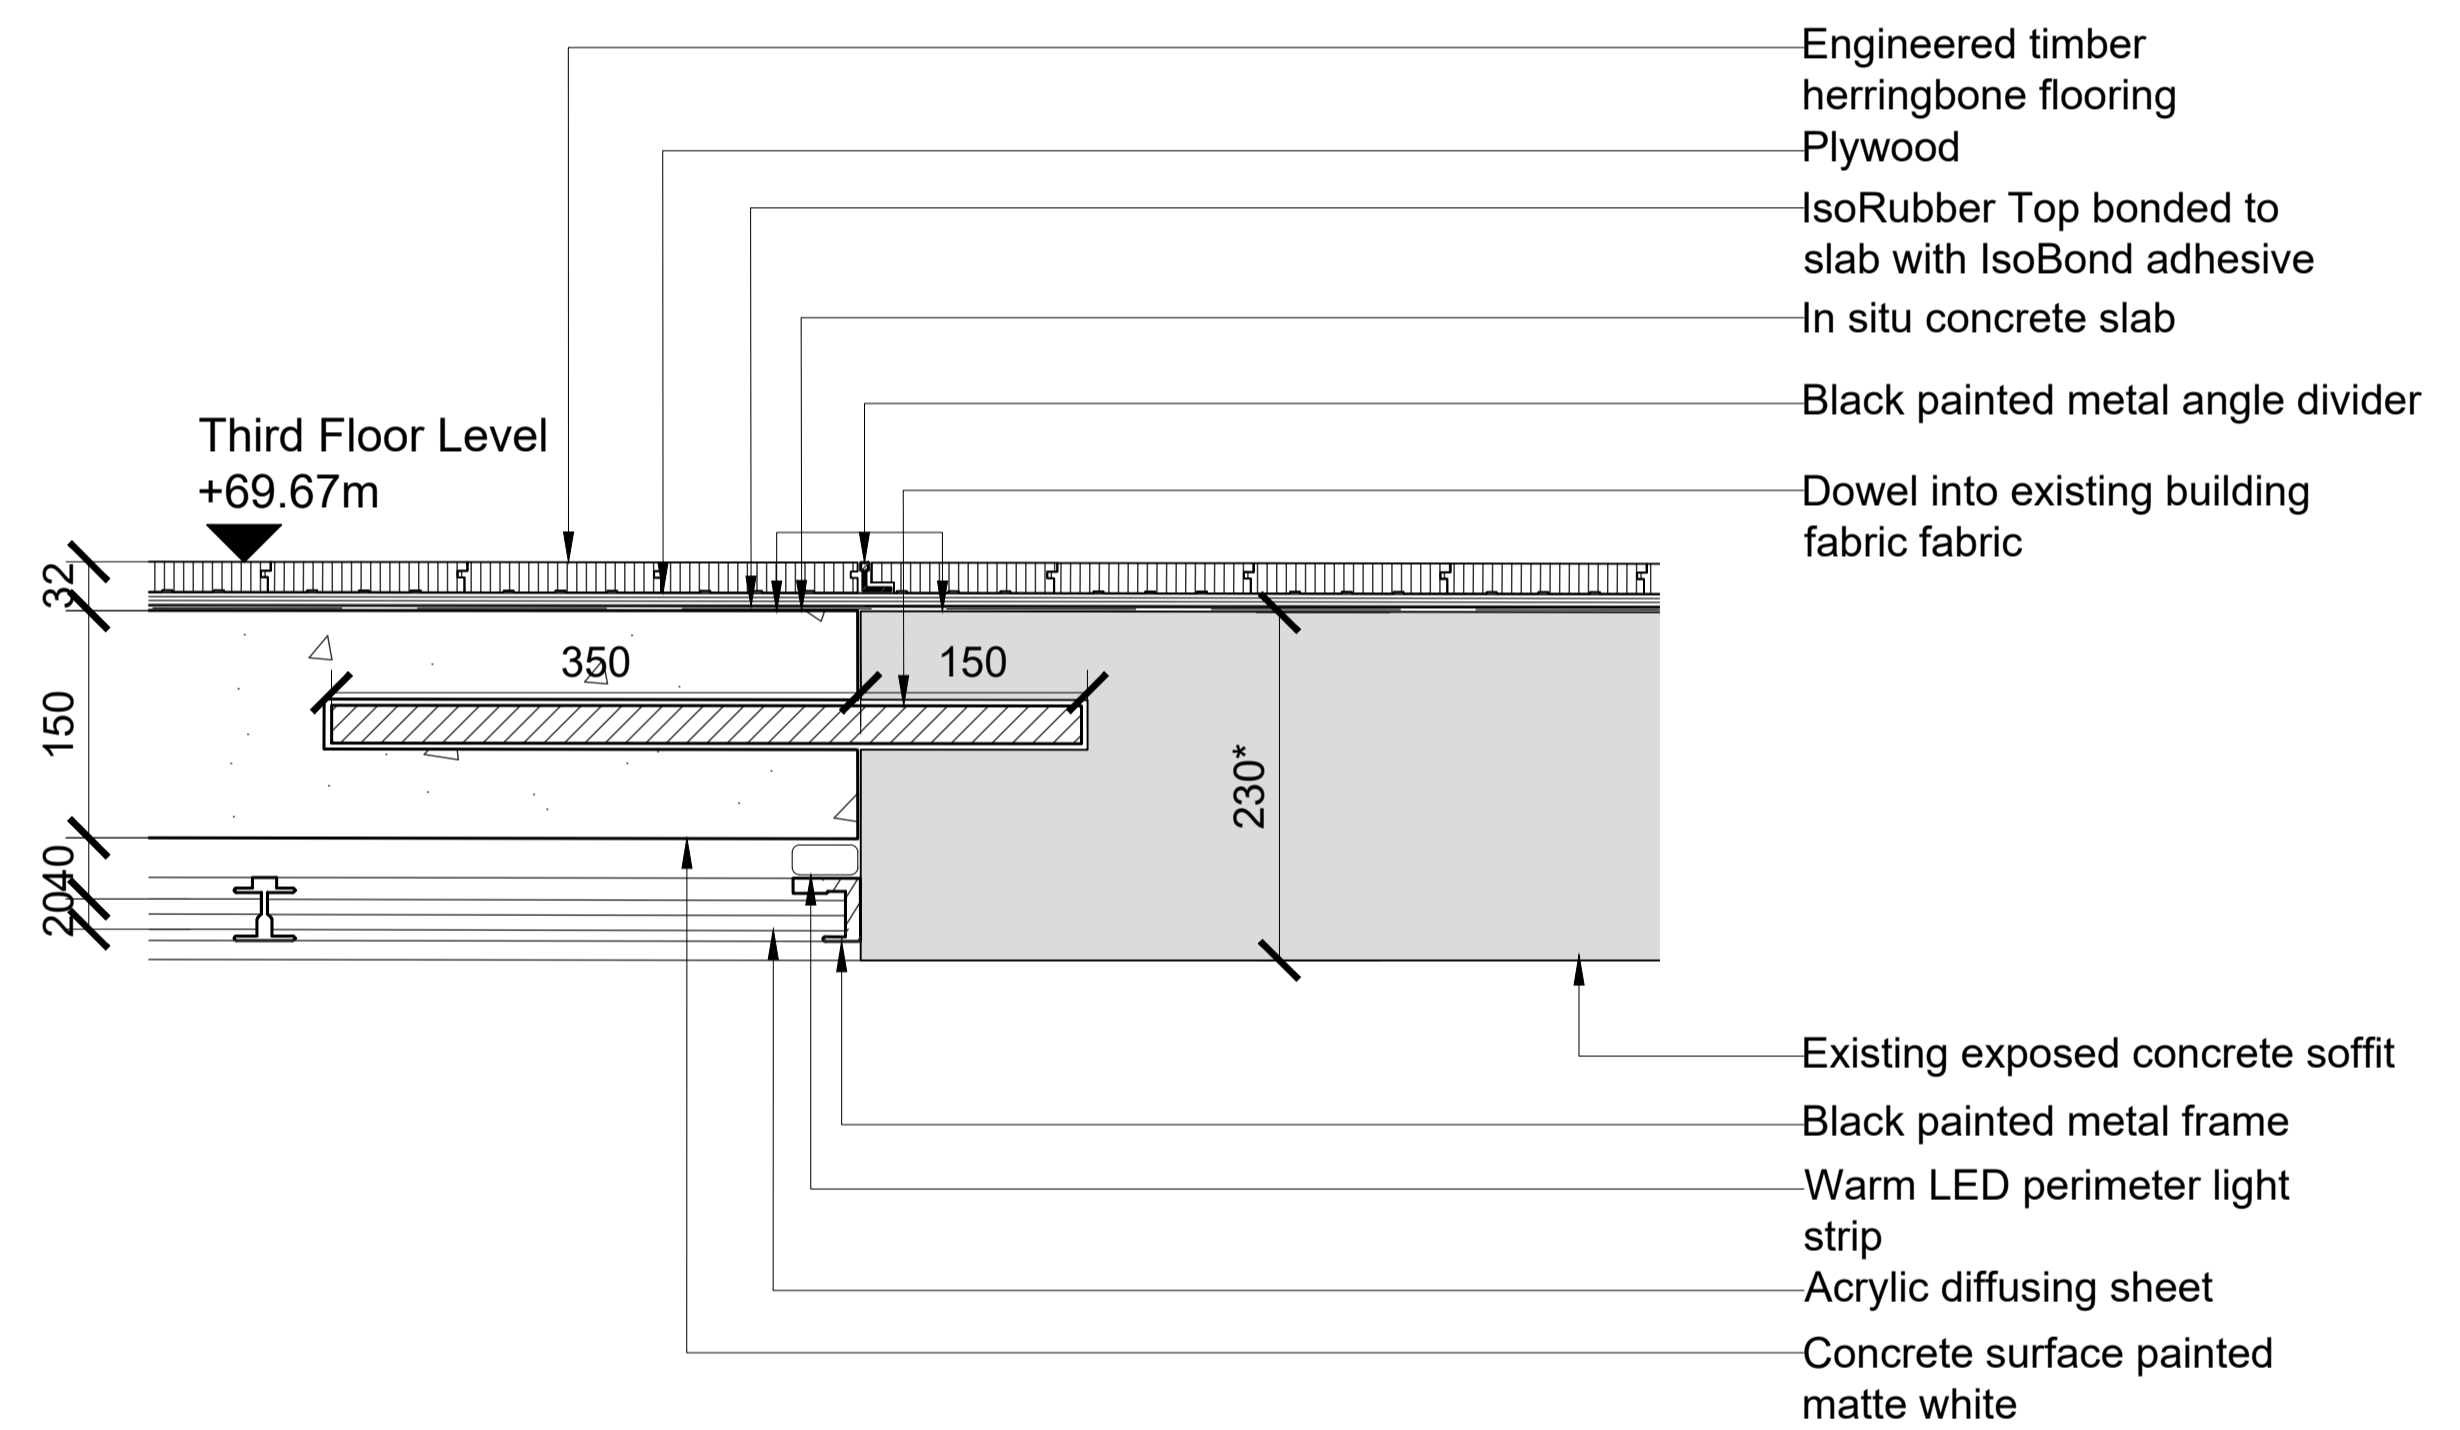

2 - Second / Third Floor Floor Void Detail

Revisions		Revisions									
Rev	Date	By	Description	Checked	Approved	Rev	Date	By	Description	Checked	Approved
P1	24.07.18	RB	Issue for Comment	JM	RH						

A1

*Based on site measurements taken 13.04.18:
 Third Floor Slab: 230mm
 Fourth Floor Slab: 200mm
 Fifth Floor Slab: 220mm

Architect / Originator: Tate Harmer	Unit G182, Stamford Works, 3 Gillet Street, London N1E 6JH Tel: +44 (0)207 241 7481 Email: studio@tateharmer.com	Do not scale. All dimensions to be checked on site. This drawing is copyright.
Client: Platinum Land	8 Querpel House, 1 Duke of York Square Kings Road, London, SW3 4LY	Date of Origin: 28.11.17 Drawn By: ABF
Project: Belsize Park Firestation		Scale: 1:5
Drawing Title: Tower Unit Central Void Infill Details		Drawing Status: Planning
Client Sign Off	Drawing Number: BFS THA PR AL 814 P1	Revision