

81 ST AUG. RD PAVILION

GARDEN PLAN

EXISTING

| Project number | Drawing number | Revision |
|----------------|----------------|----------|
| 24 | 001 | / |

Date
August 2018

Status
Planning


Scale
1:150 @ A3

Drawn
AB

Checked

| Rev. | Date | Description |
|------|------|-------------|
| / | | |

Notes

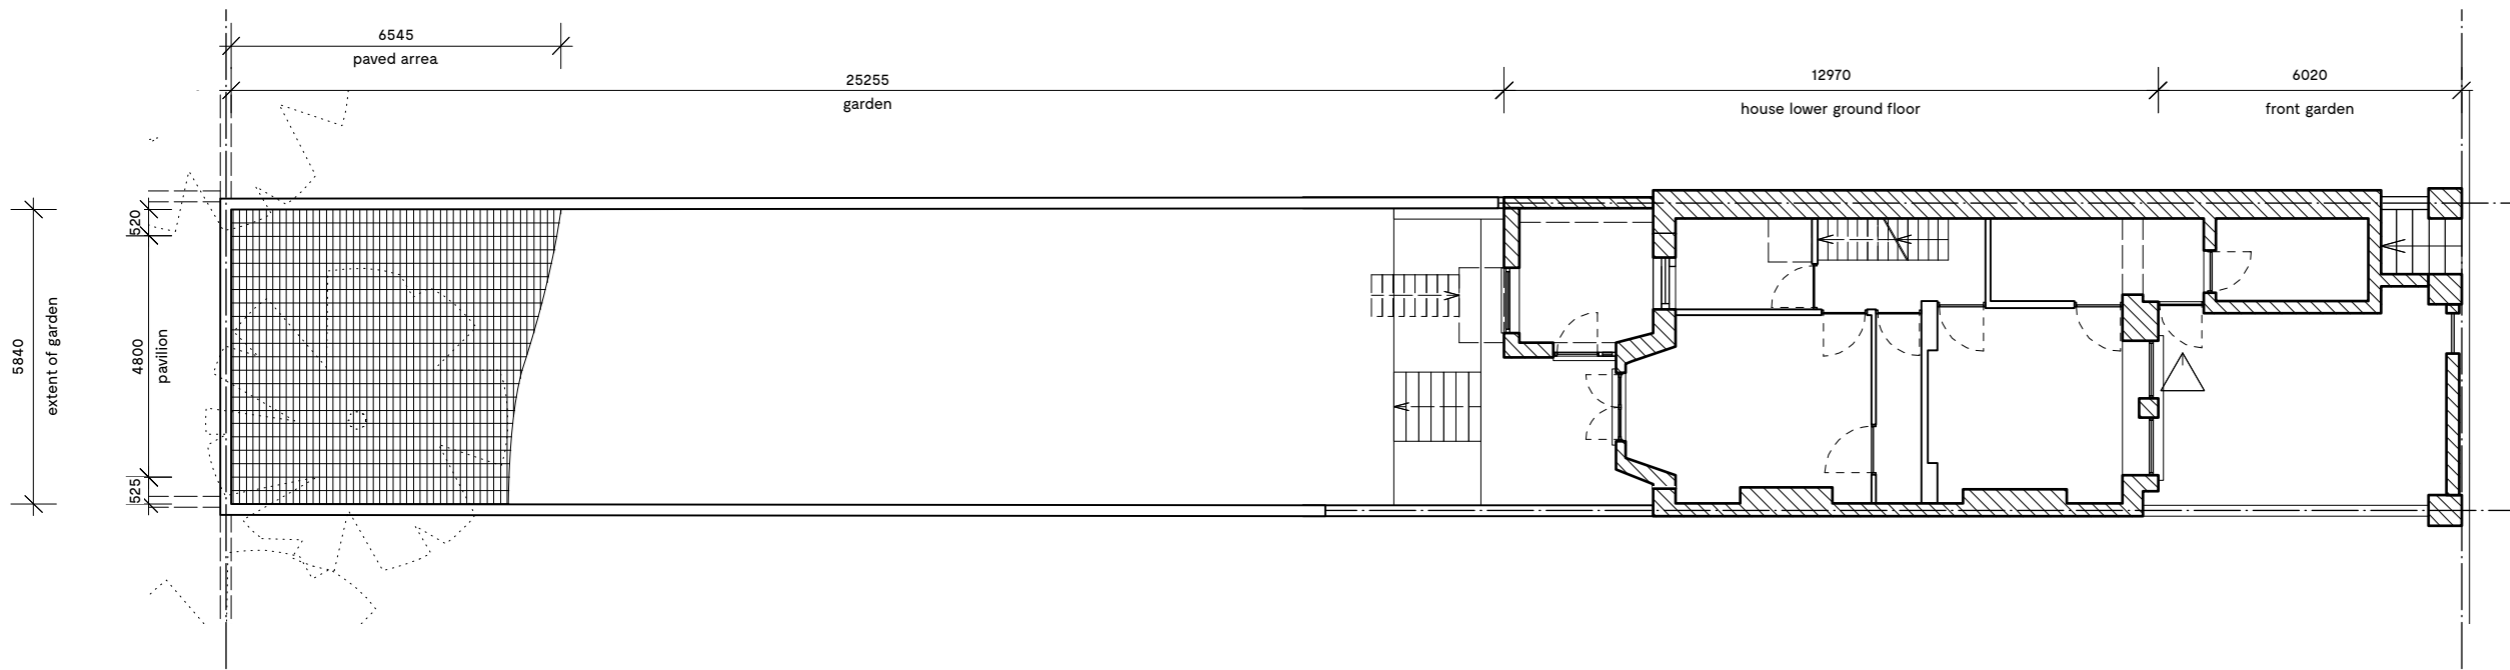

1 EXISTING | GARDEN PLAN
001 SCALE: 1:150

Do not scale from this drawing. All dimensions to be checked on site. ATELIER BAULIER to be notified of any discrepancies between the drawing and site conditions. To be read in conjunction with all relevant specifications, schedules and drawings.
© ATELIER BAULIER 2018



ATELIER

Aurore Baulier RIBA

Unit 5E - Stamford Works
Gillett Street
LONDON N16 8JH

+44 (0)75 8284 3659
info@atelierbaulier.com

BAULIER