


**81 ST AUG. RD PAVILION**  
**GARDEN BLOCK PLAN**  
 PROPOSED

Project number	Drawing number	Revision
24	002	/

Date	Status	Checked
August 2018	Planning	
Scale	Drawn	Checked
1:150 @ A3	AB	


Rev.	Date	Description
/		

Notes  
**NOT FOR CONSTRUCTION**

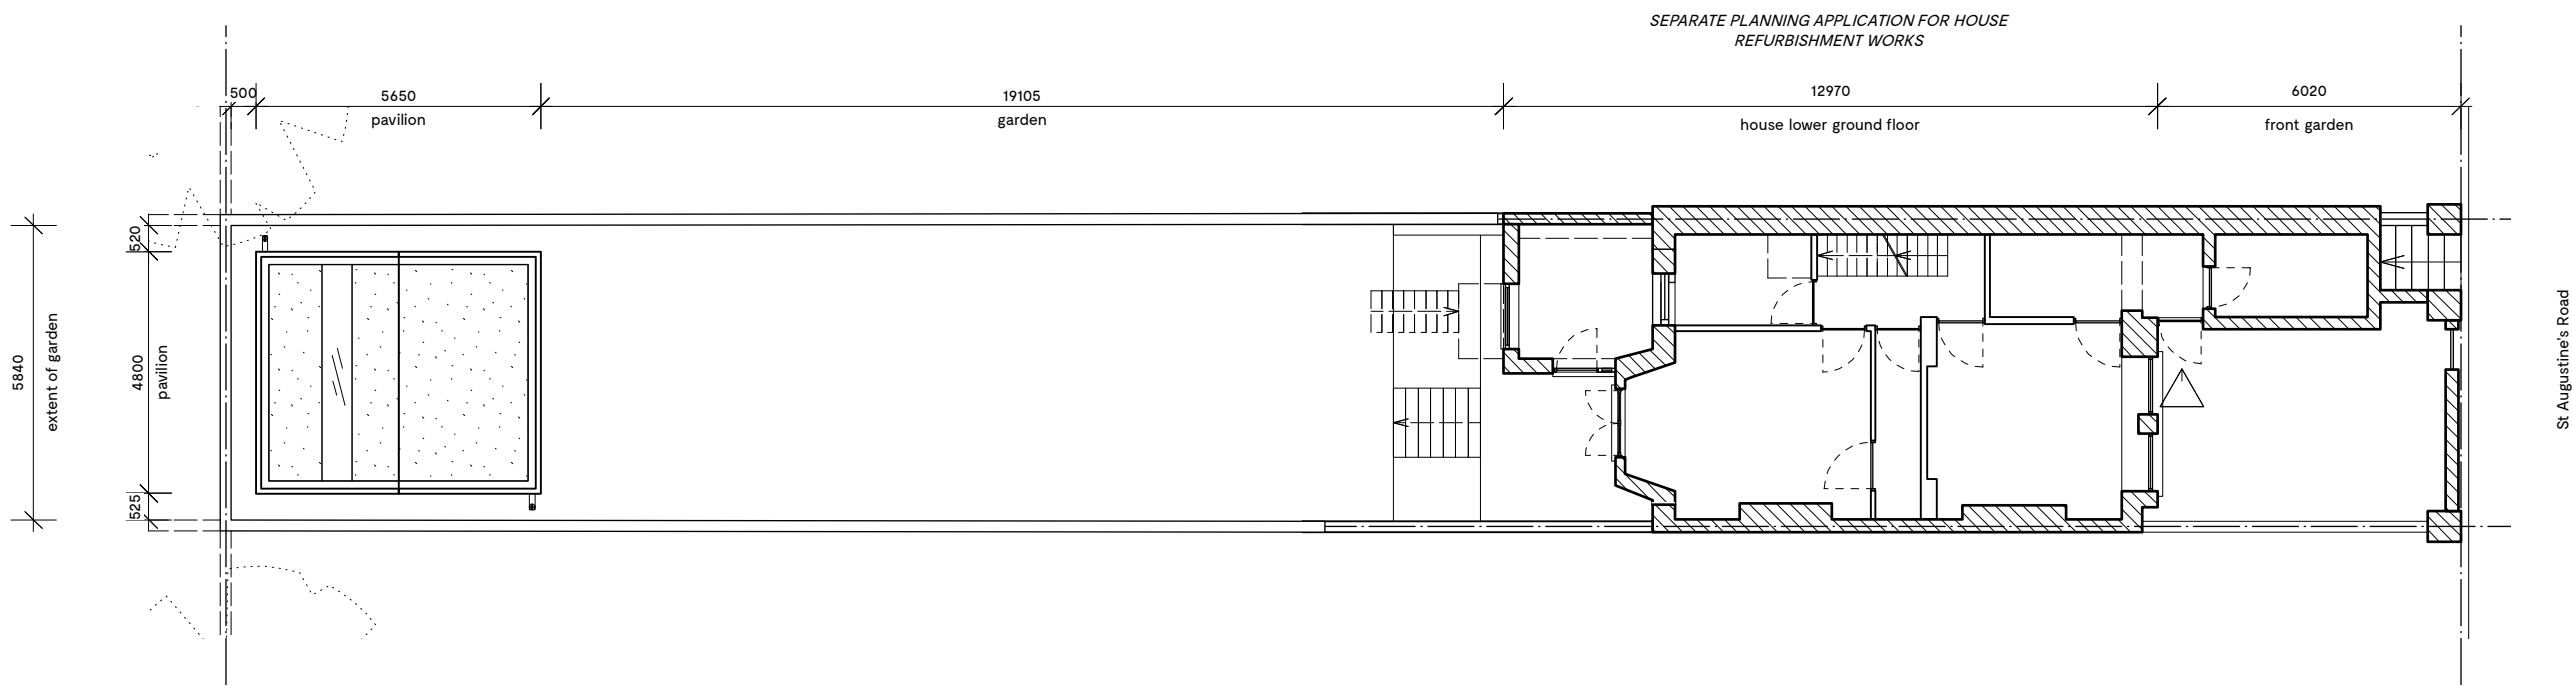

1 PROPOSED | GARDEN BLOCK PLAN  
 002 SCALE: 1:150

Do not scale from this drawing. All dimensions to be checked on site. ATELIER BAULIER to be notified of any discrepancies between the drawing and site conditions. To be read in conjunction with all relevant specifications, schedules and drawings.  
 © ATELIER BAULIER 2018

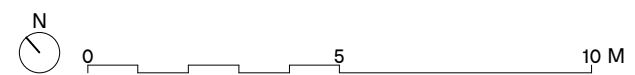

**ATELIER**

Aurore Baulier RIBA

Unit 5E - Stamford Works  
 Gillett Street  
 LONDON N16 8JH

+44 (0)75 8284 3659  
 info@atelierbaulier.com

**BAULIER**