


**81 ST AUGUSTINE'S RD  
LOCATION PLAN**

Project number	Drawing number	Revision
17	00A	/
Date	Status	
August 2018	Planning	
Scale	Drawn	Checked
1:1 250 @ A3	AB	
Rev.	Date	Description

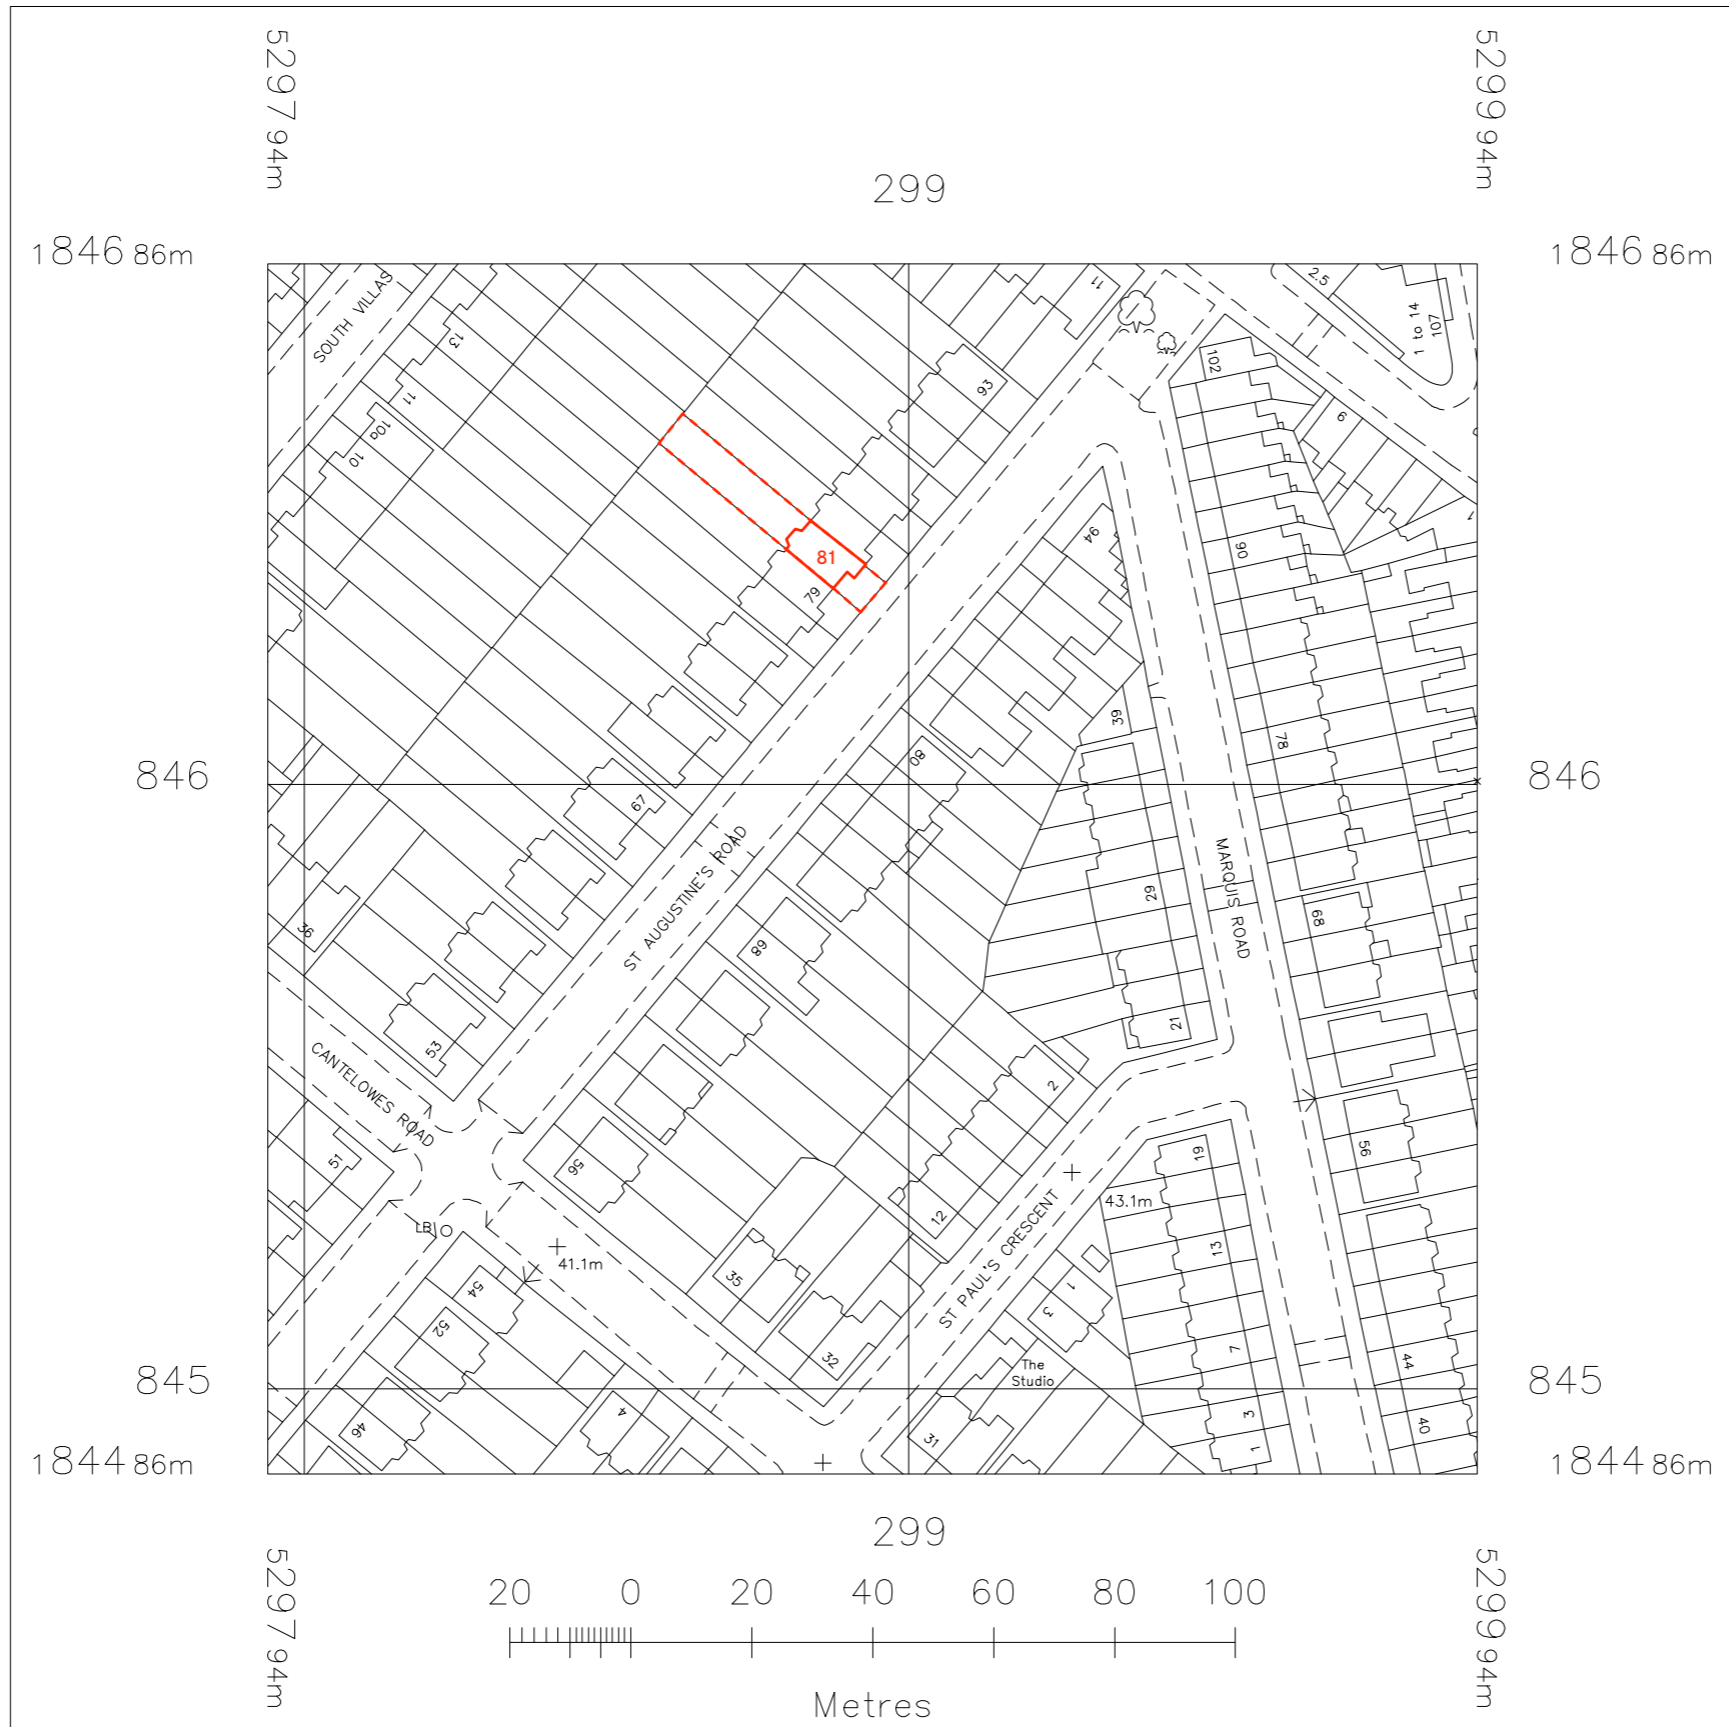

Notes

Do not scale from this drawing. All dimensions to be checked on site. ATELIER BAULIER to be notified of any discrepancies between the drawing and site conditions. To be read in conjunction with all relevant specifications, schedules and drawings.  
© ATELIER BAULIER 2018

1 LOCATION PLAN  
00A SCALE: 1:1250

**A T E L I E R**  
 Aurore Baulier RIBA  
 Unit 5E - Stamford Works  
 Gillett Street  
 LONDON N16 8JH  
 +44 (0)75 8284 3659  
 info@atelierbaulier.com

**B A U L I E R**