
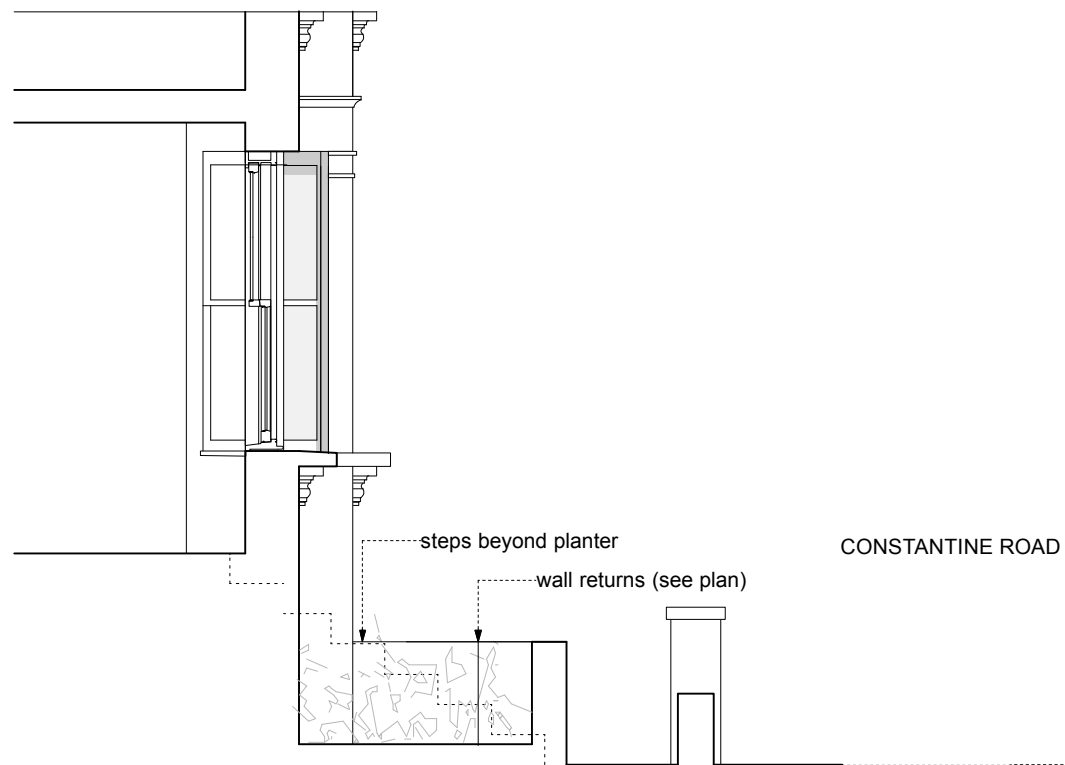


Existing photographs of the garden at no.45 Constantine Road

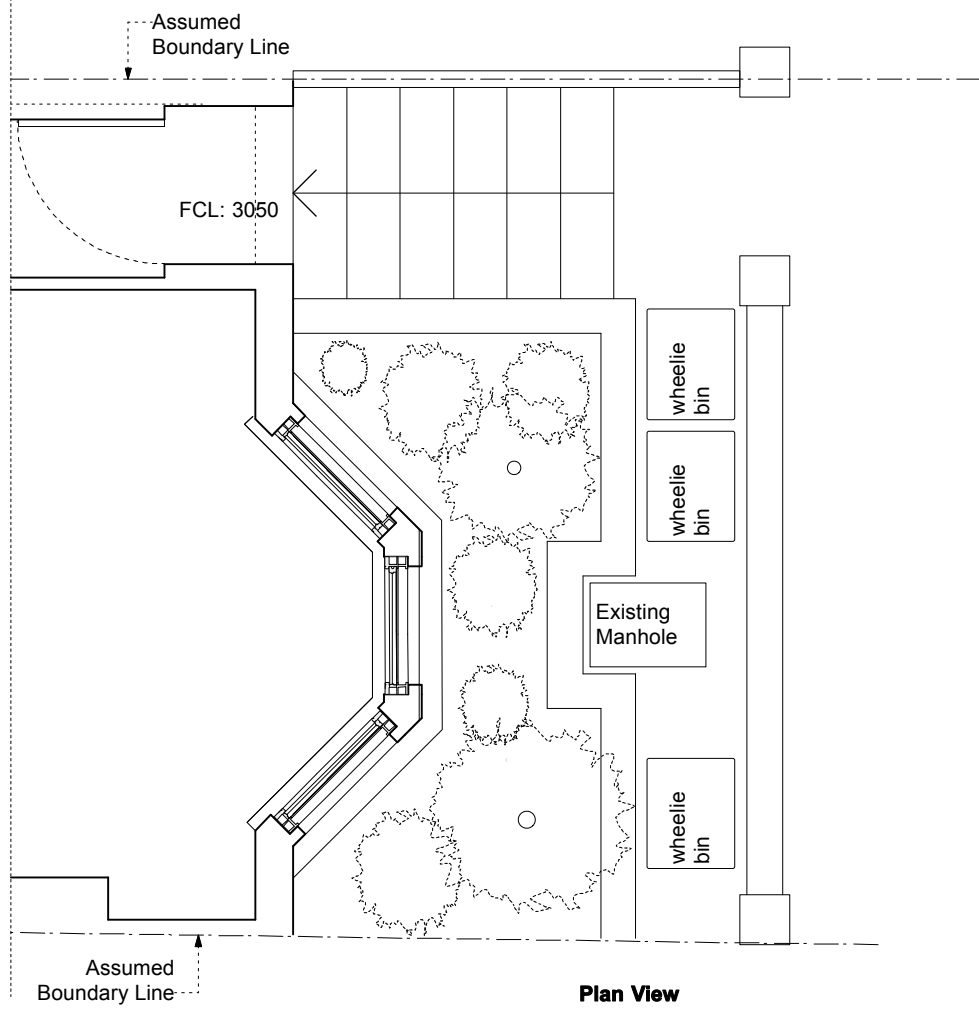

stage K: for information 12.09.18

Rev Date

For Information

Issued only for purpose indicated

This drawing to be read in conjunction with all consultants information.

All dimensions to be checked on site. Do not scale, except for planning purposes.

This drawing is protected by copyright.

JOB NUMBER 177

JOB TITLE

Nieto Residence
45 Constantine Road, London, NW3 2LN

DRAWING TITLE
Front Garden
existing

SCALE: 1:50 @A3

DATE: August 2018

DRAWING NO. REV

A/02/915 -