


Site Location Plan - 1:1250
Former Fitness First, The Old Heating Station, Coram Street, London, WC1N 1HB

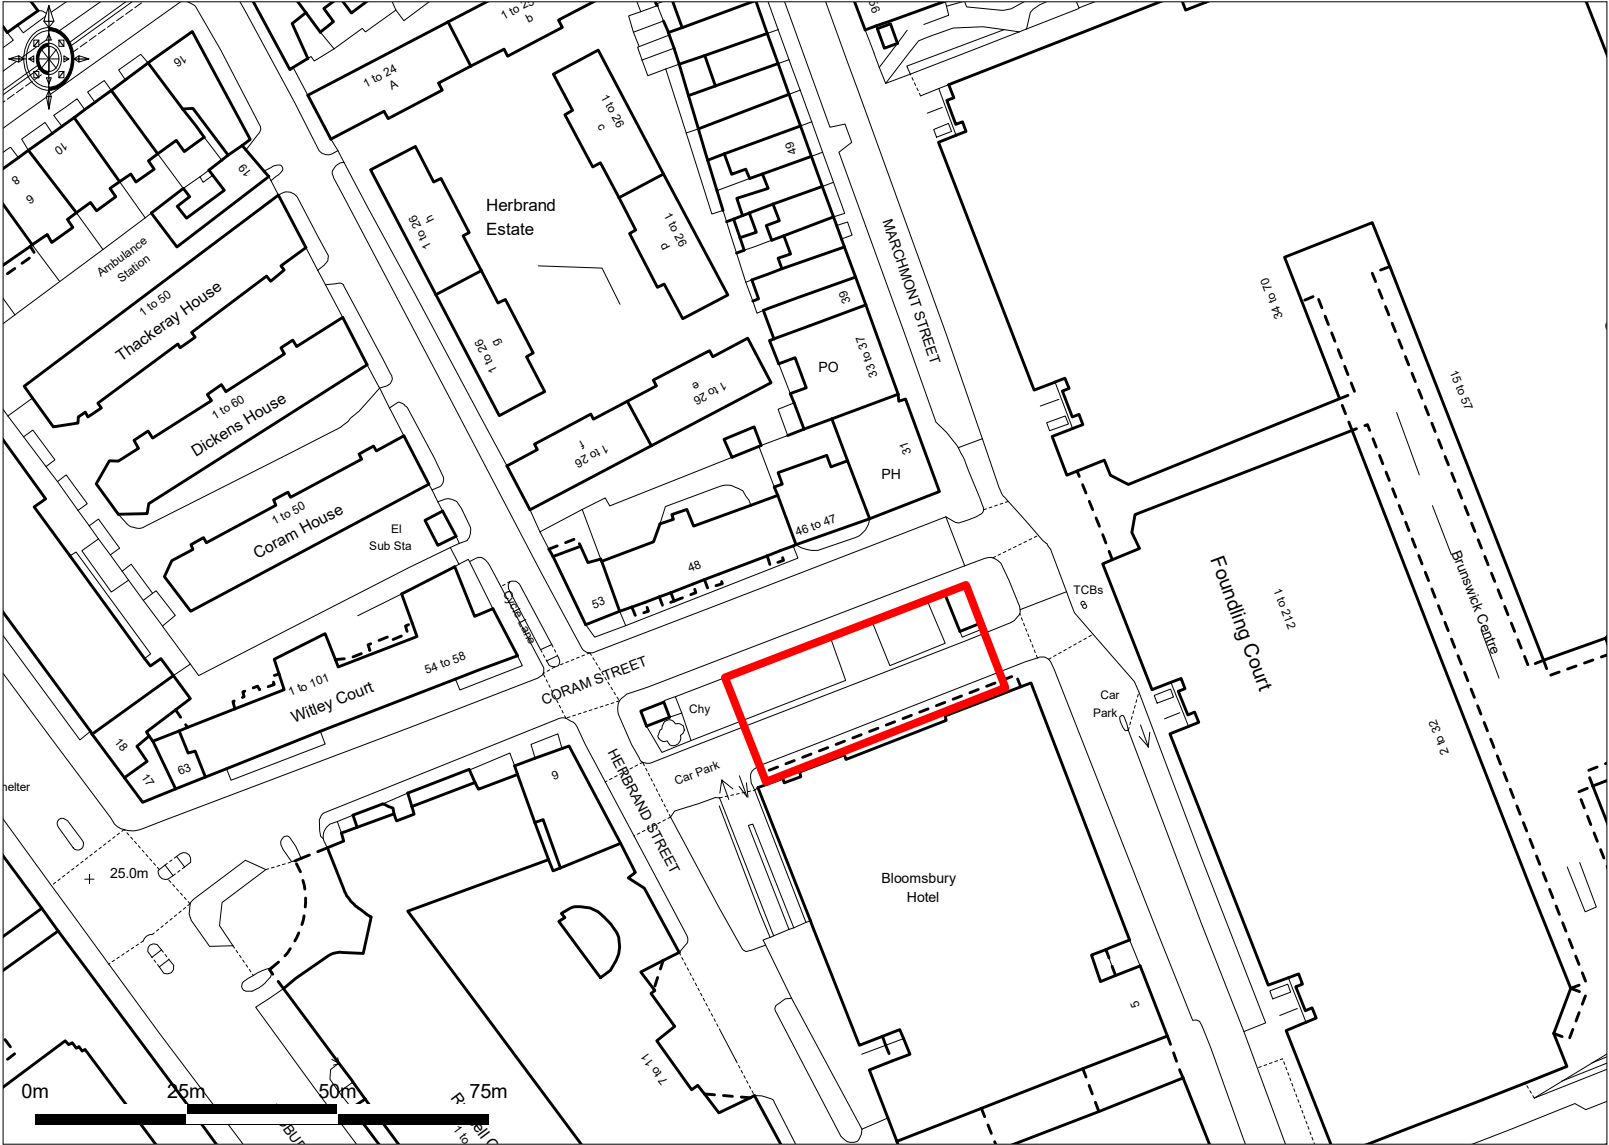

Ordnance Survey © Crown Copyright 2017. All rights reserved. Licence number 100022432. Plotted Scale - 1:1250