


SIDE ELEVATION – EXISTING
viewed from No. 106

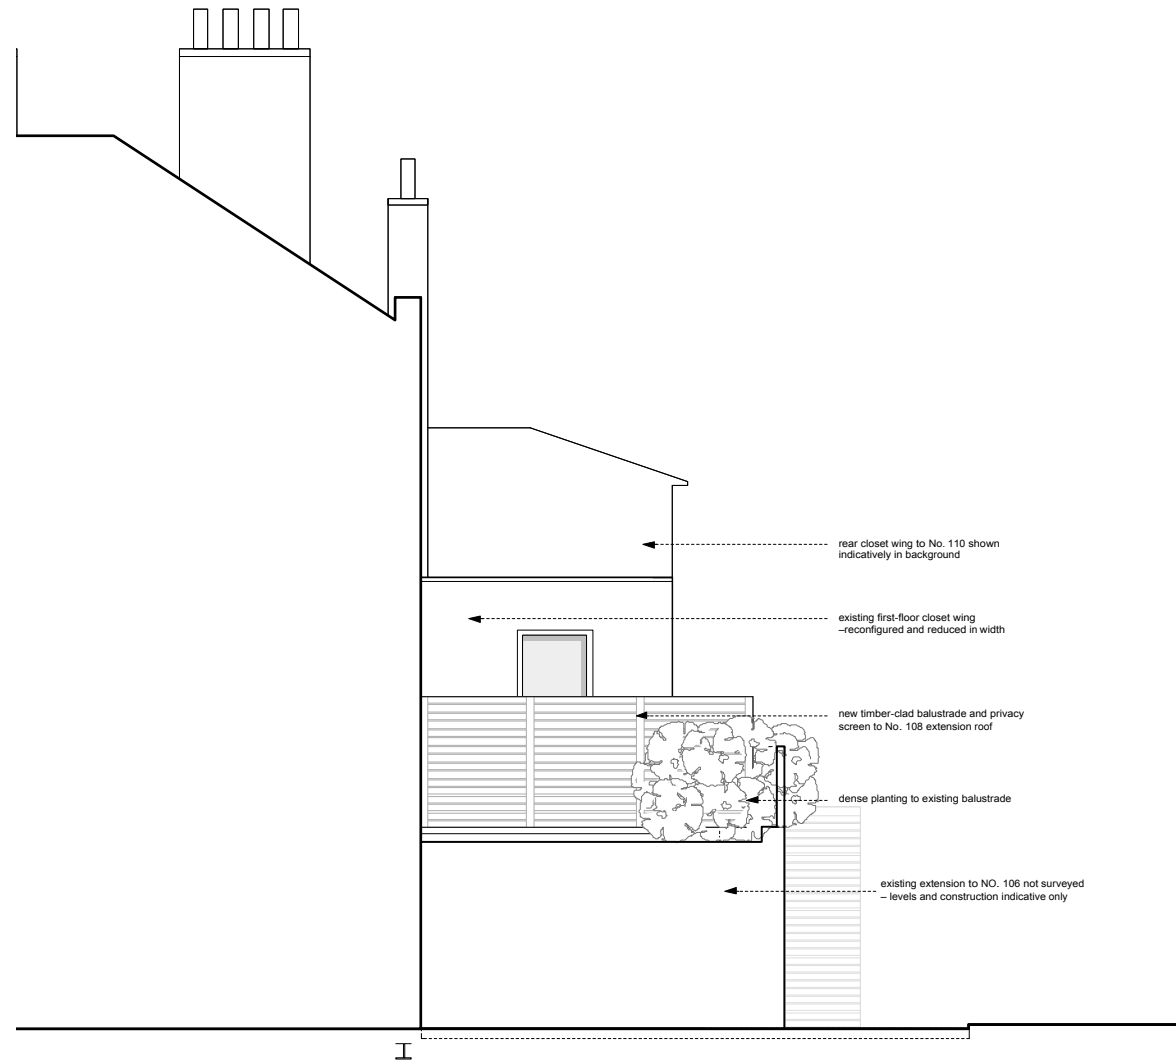

SIDE ELEVATION – PROPOSED
viewed from No. 106

stage C: outline proposals
-issued for information
-client
-planning
12.09.18

Rev Date

DRAWING STATUS For Information

Issued only for purpose indicated

This drawing to be read in conjunction with all consultants information.

All dimensions to be checked on site.
Do not scale, except for planning purposes.

This drawing is protected by copyright.

JOB NUMBER 214

JOB TITLE

Lautenberg residence
108 Torriano Avenue, NW5 2SD

DRAWING TITLE

Elevations – side
as viewed from No. 106
existing and proposed

SCALE: 1:100 @ A3

DATE: September 2018

DRAWING NO. REV

A/02/106 —